
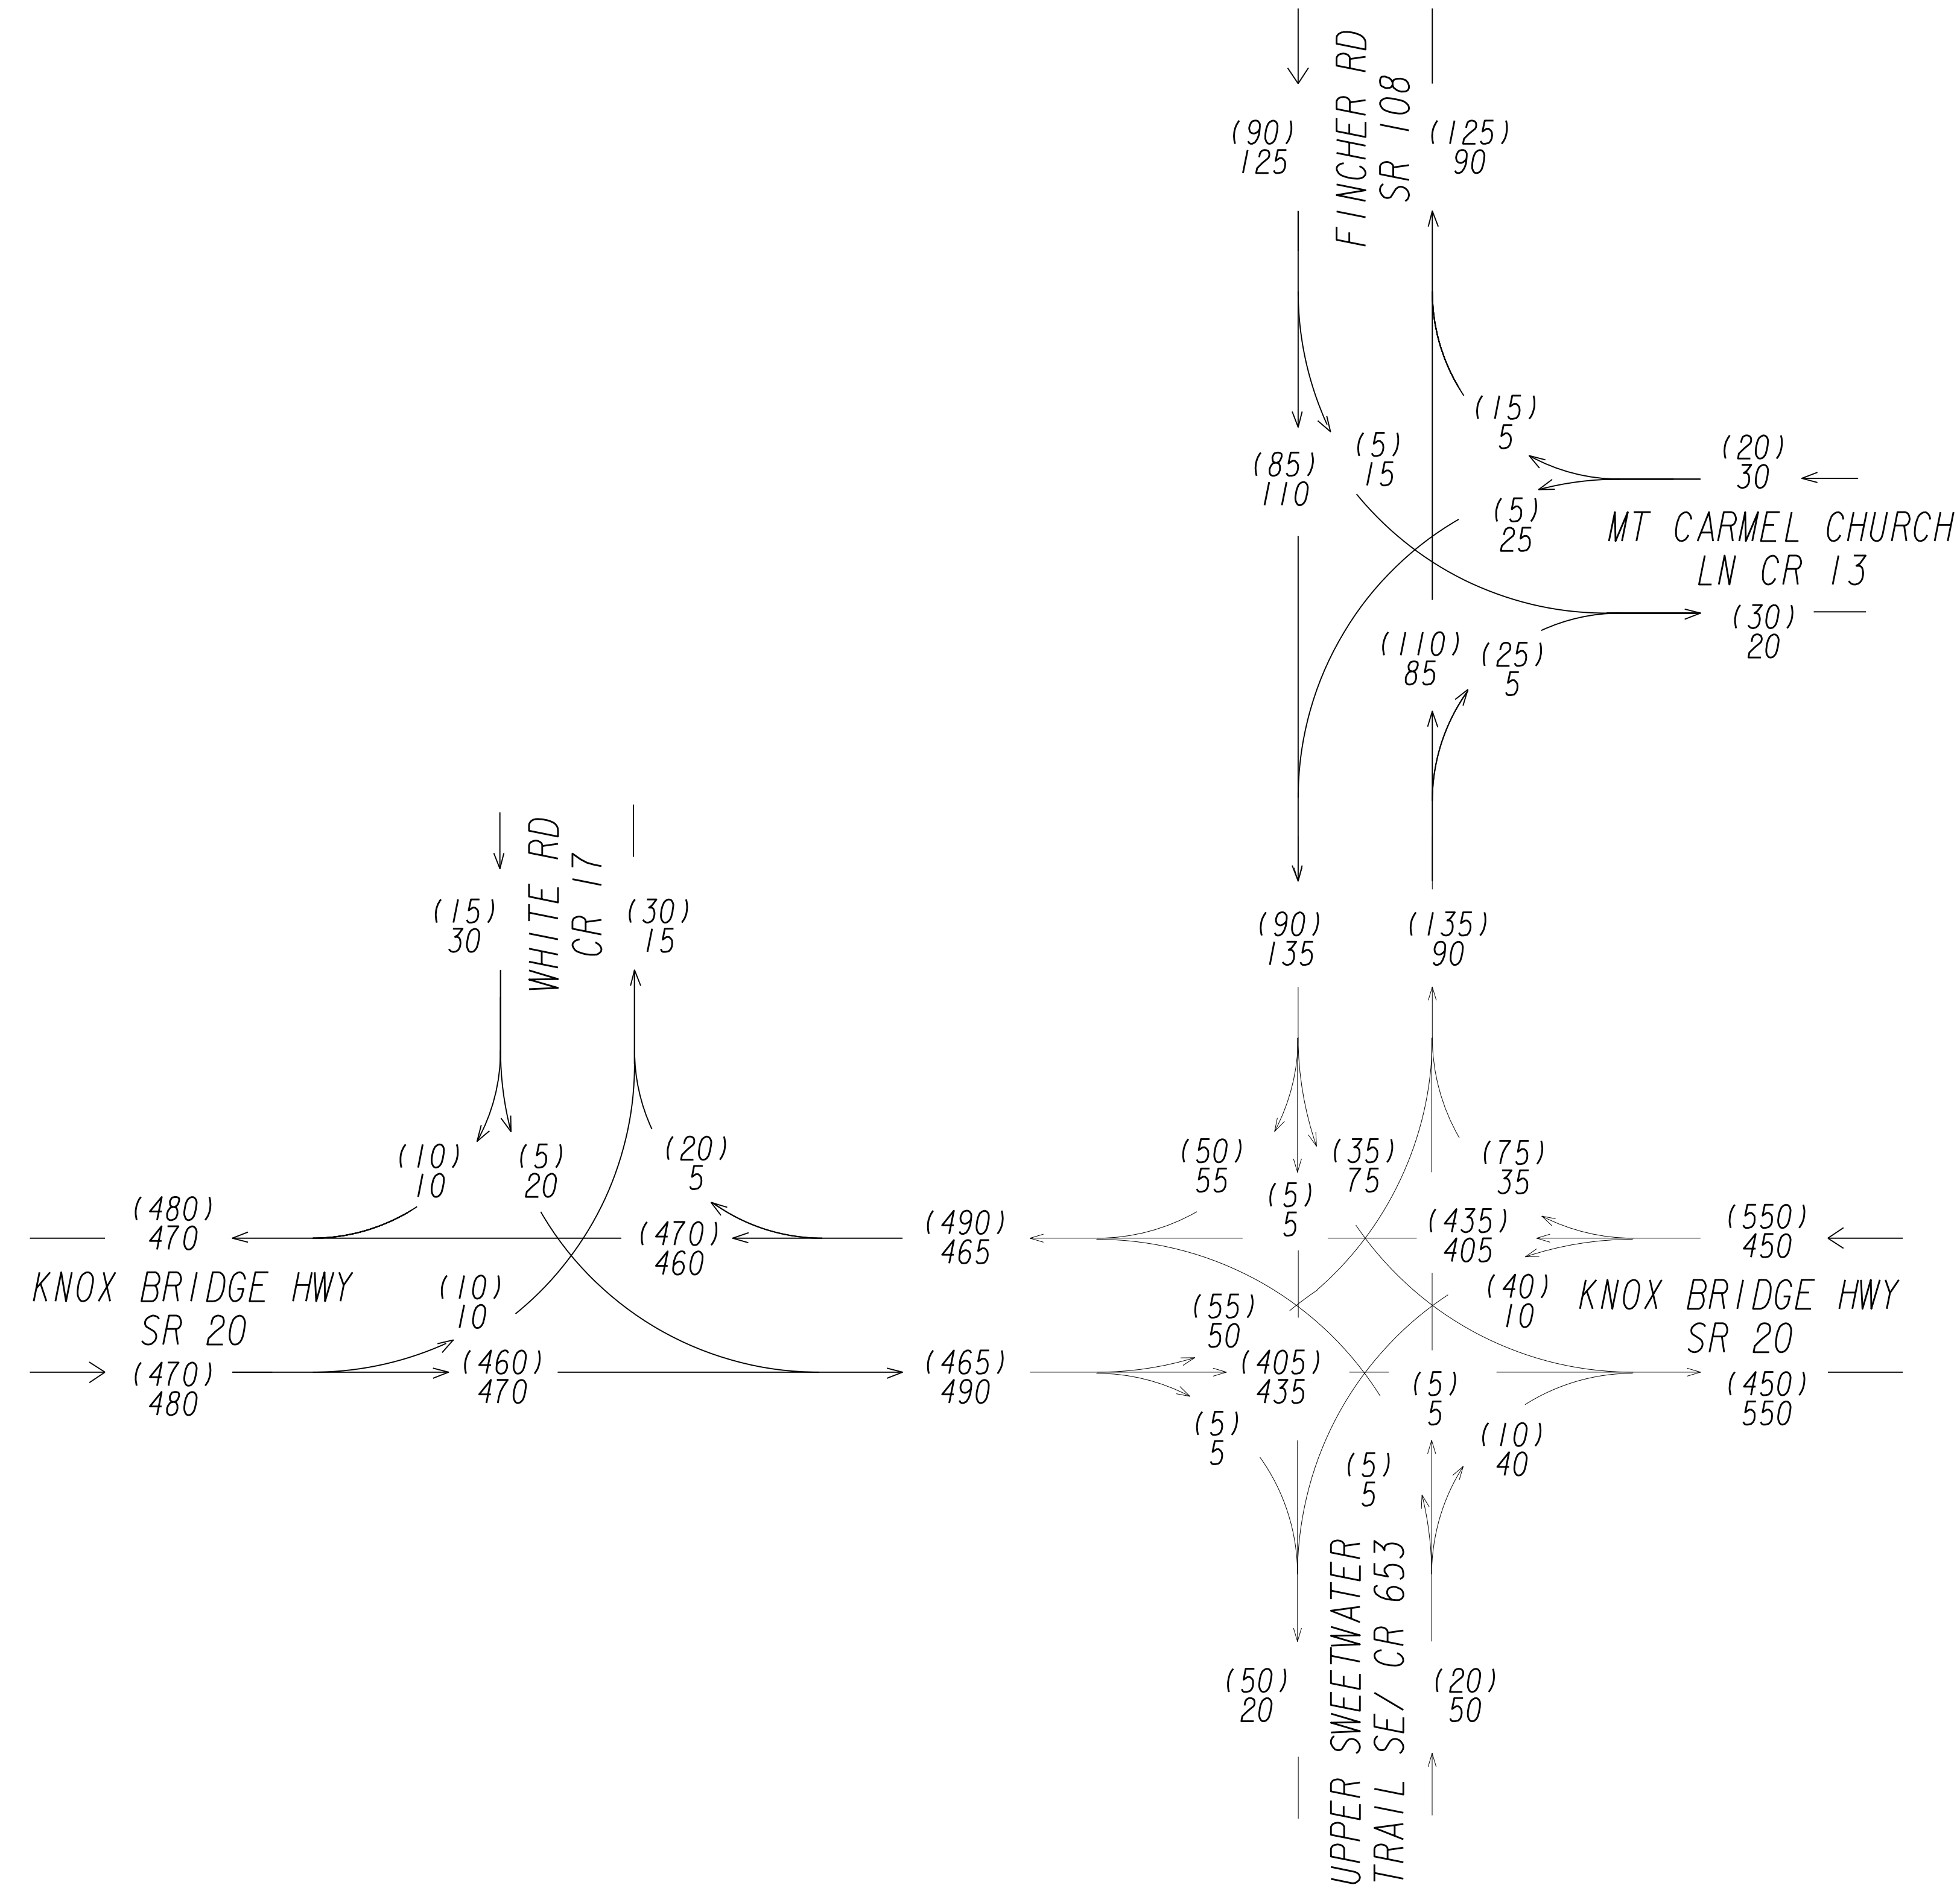


CHEROKEE COUNTY

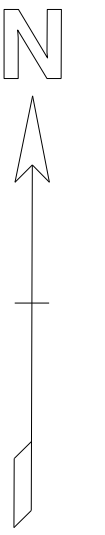

STP00-0012-01(112)  
 PI# 662650  
 SR 20 AT SR 108;  
 CR 17/ WHITE RD AND  
 CR 13/ MT CARMEL CHURCH LANE

2013 EXISTING DHV

# CHEROKEE COUNTY

T= 6.5%  
 SU= 3.5%  
 COMB= 3%

REVISION DATES		

STATE OF GEORGIA  
 DEPARTMENT OF TRANSPORTATION  
 OFFICE: PLANNING  
**TRAFFIC DIAGRAM**  
 AFE  
 01/2014

DRAWING No.  
**10-8**