



Curve Data
 N = KC10012
 Δ = 68°23'25" (LT)
 D = 12°08'00"
 T = 320.86
 L = 563.65
 E = 98.69
 R = 472.22
 C = 530.78
 CB = N 77°31'20" E
 DB = S 68°16'58" E
 DA = N 43°19'37" E
 SE = 8%

Curve Data
 N = KC10000
 Δ = 58°21'16" (RT)
 D = 2°57'57"
 T = 1078.66
 L = 1967.53
 E = 280.74
 R = 1931.83
 C = 1883.58
 CB = S 81°03'24" E
 DB = N 69°45'58" E
 DA = S 51°52'46" E
 SE = 6%

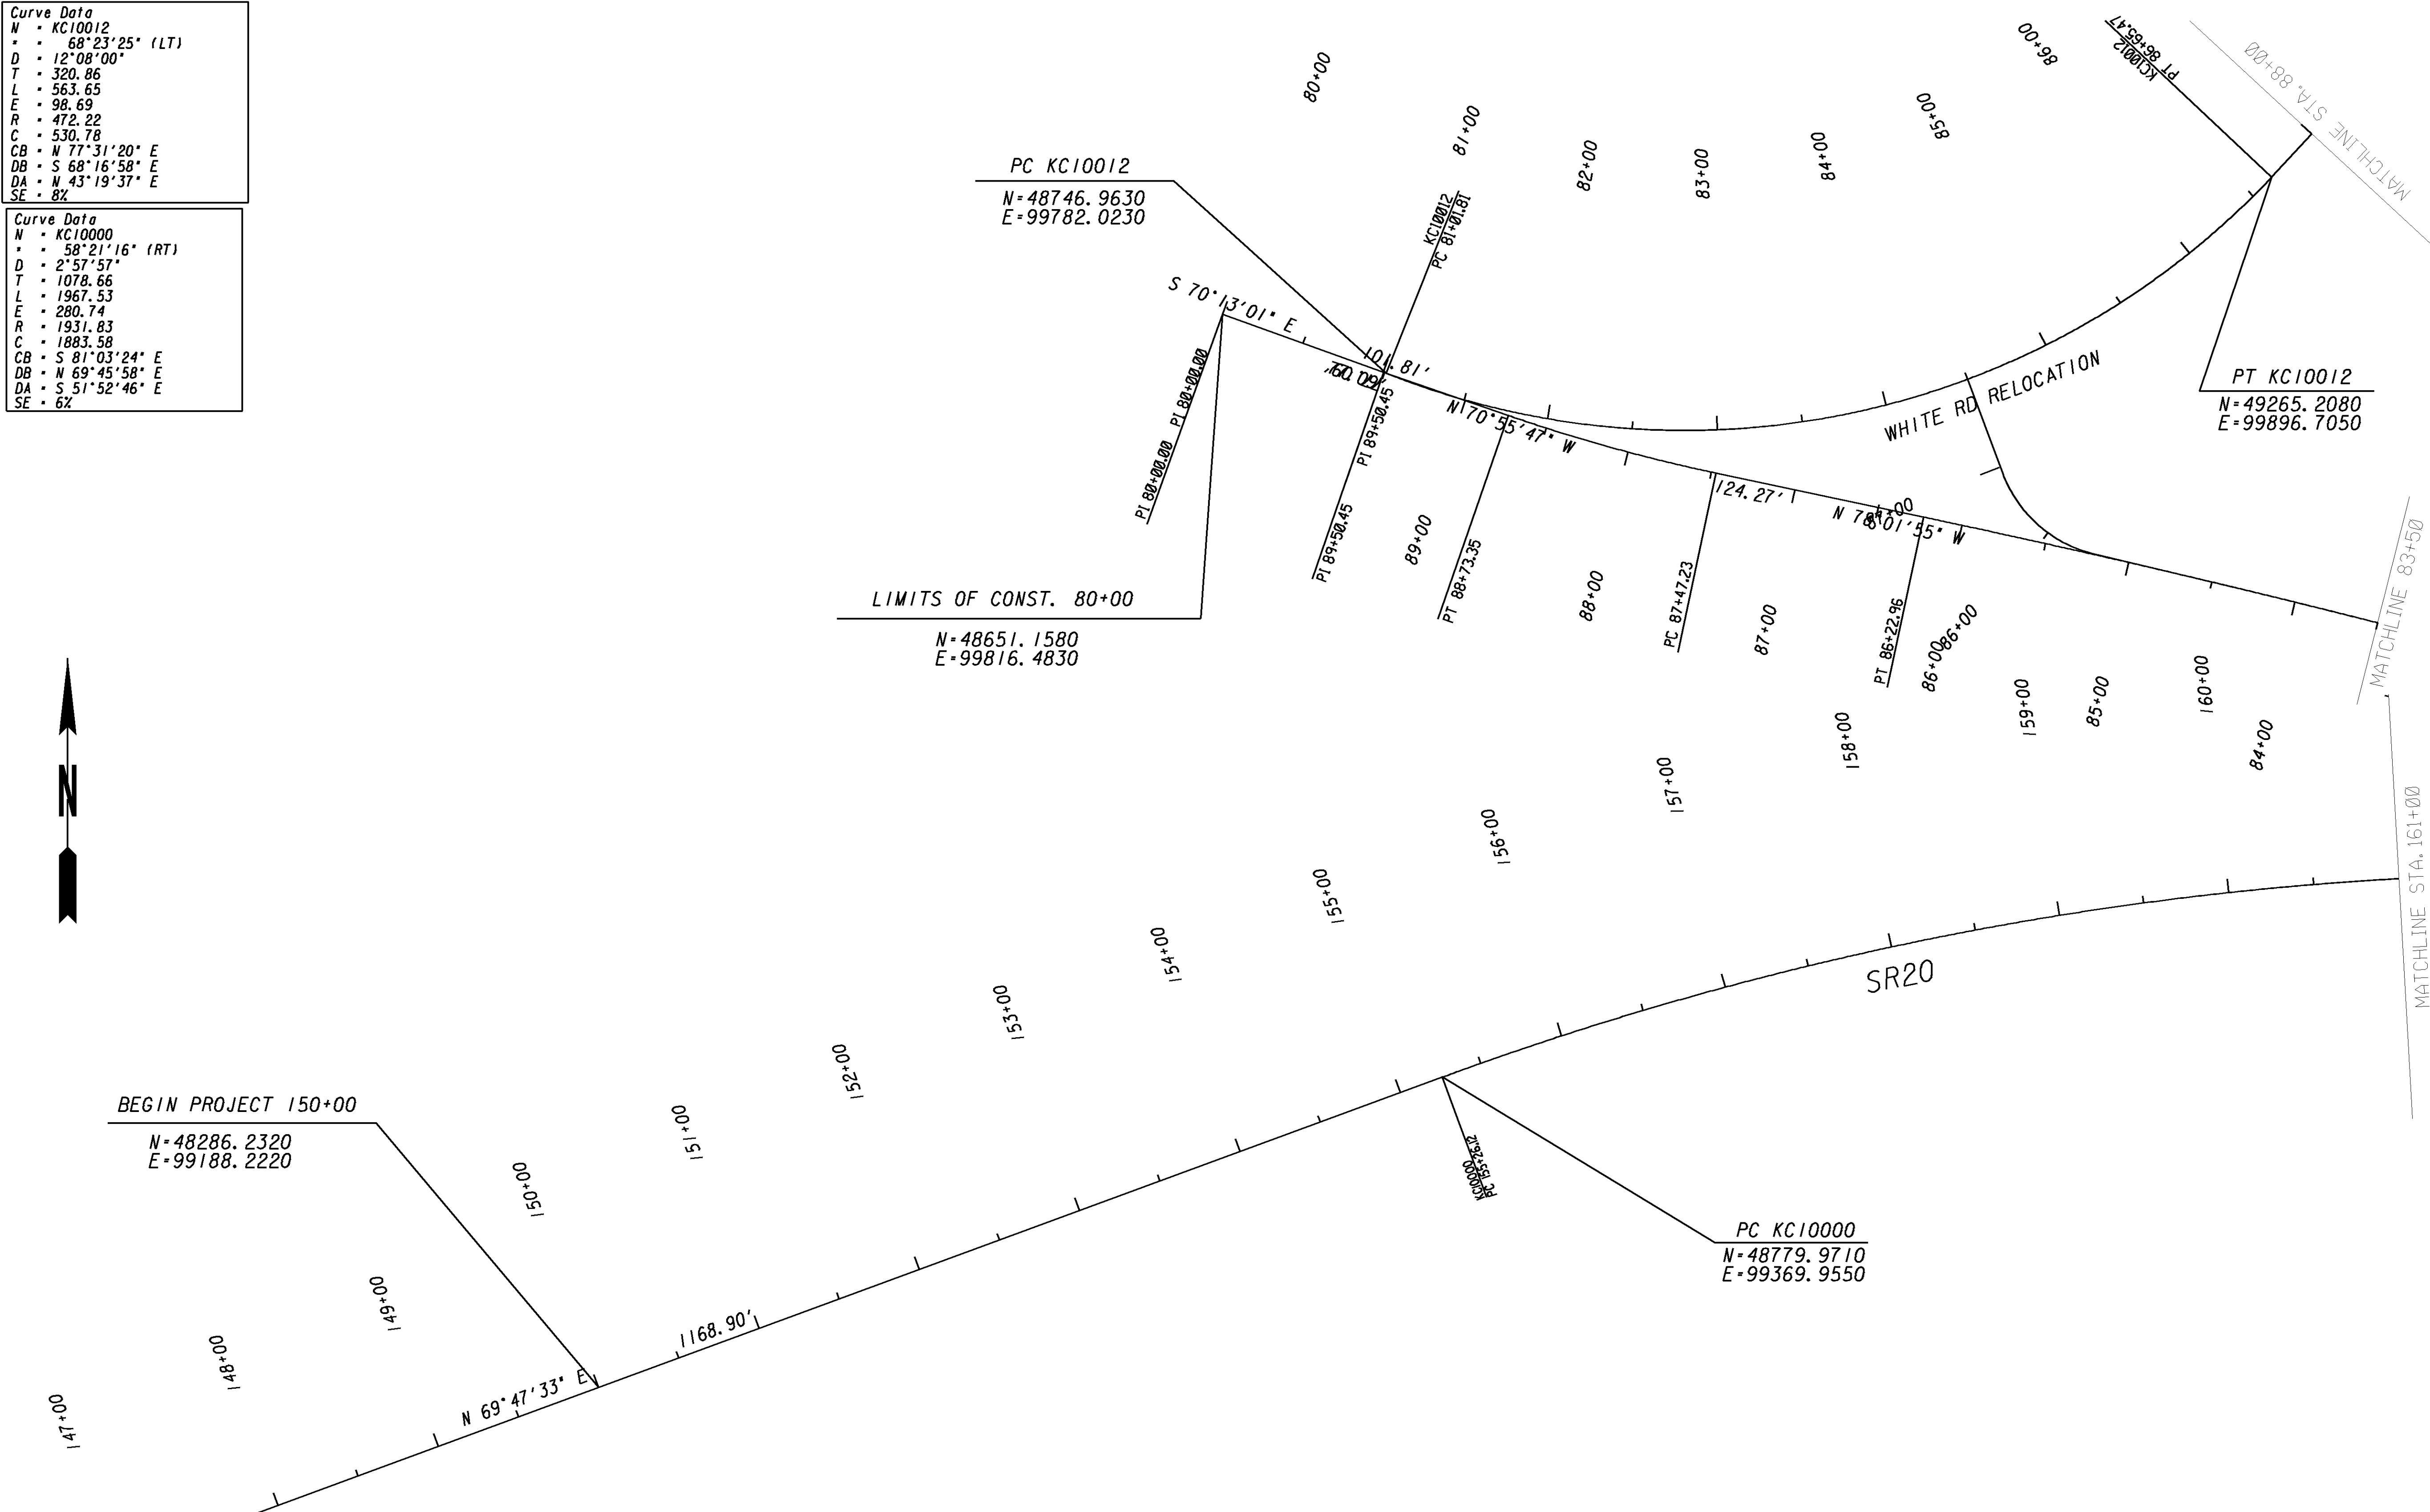

1/5/2009 GPLN
 662650.dgn (sheet) Date: 1/5/2009 9:31:43
 662650.dgn (sheet) Date: 1/5/2009 9:31:43

GEORGIA
 DEPARTMENT
 OF
 TRANSPORTATION

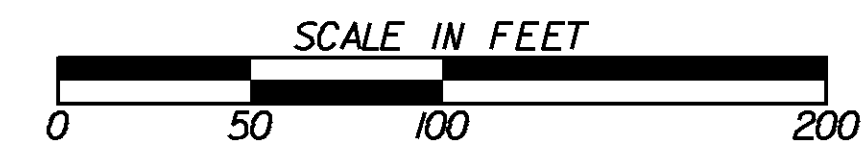

REVISION DATES		

STATE OF GEORGIA
 DEPARTMENT OF TRANSPORTATION
 OFFICE: DISTRICT SIX
CONSTRUCTION LAYOUT

DRAWING No.
11-1