



Curve Data

N	• KC10013
*	• 61°54'22" (RT)
D	• 11'20'58"
T	• 302.78
L	• 545.46
E	• 83.83
R	• 504.84
C	• 519.31
CB	• N 73°35'00" E
DB	• N 42°37'49" E
DA	• S 75°27'49" E
SE	• 8%

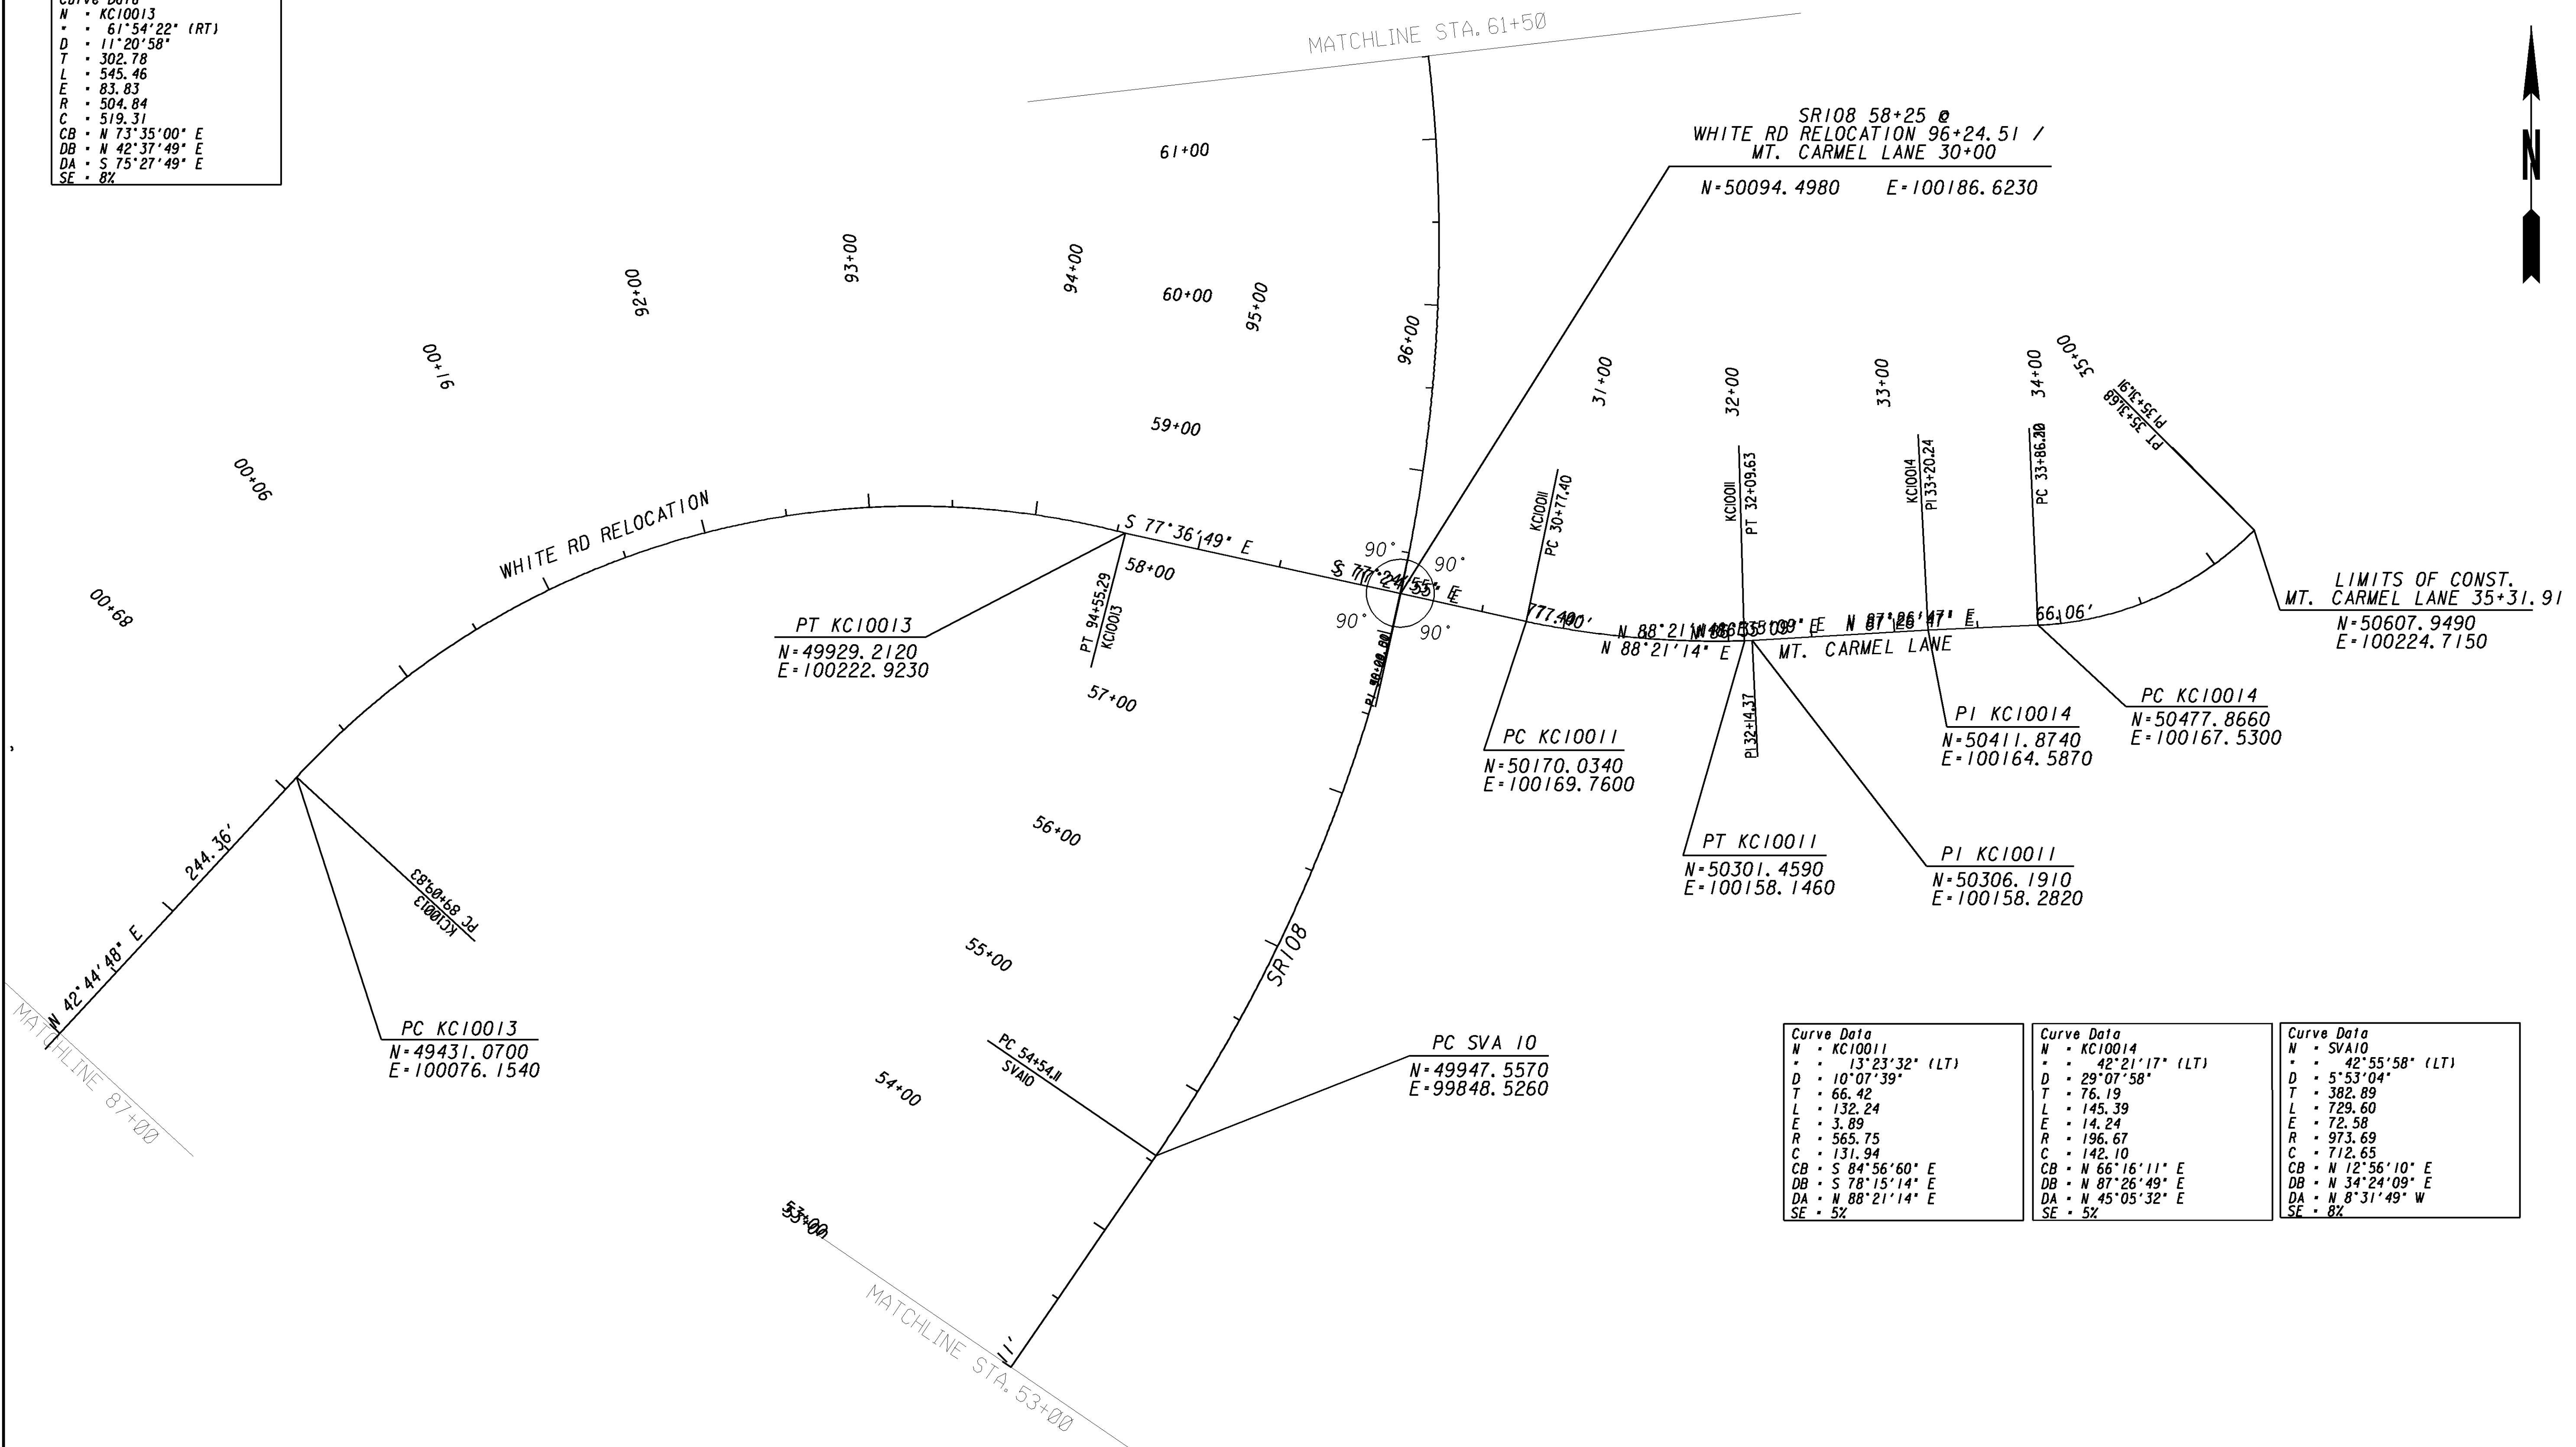

1/5/2009 GPLN
662650.dgn (ver:2) (08/14/14) 4:07:43
662650.dwg (ver:1) (08/14/14) 4:07:43

GEORGIA
DEPARTMENT
OF
TRANSPORTATION

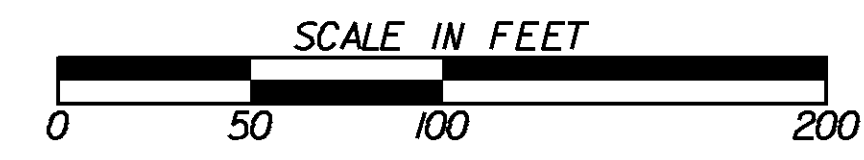

REVISION DATES	

STATE OF GEORGIA
DEPARTMENT OF TRANSPORTATION
OFFICE: DISTRICT SIX
CONSTRUCTION LAYOUT

DRAWING No.
11-3