


**Curve Data**

N • KC10013  
 • • 61°54'22" (RT)  
 D • 11'20'58"  
 T • 302.78  
 L • 545.46  
 E • 83.83  
 R • 504.84  
 C • 519.31  
 CB • N 73°35'00" E  
 DB • N 42°37'49" E  
 DA • S 75°27'49" E  
 SE • 8%

**WHITE RD RELOCATION CURVE KC10013 SE TABLE**

Station	Type
94+21.29	End FS
94+71.53	Sh. Trans.
95+22.85	Rev. Crown
95+57.07	Zero Super
95+91.29	Begin NC

DRAWING 14-2  
 MATCHLINE STA. 61+50


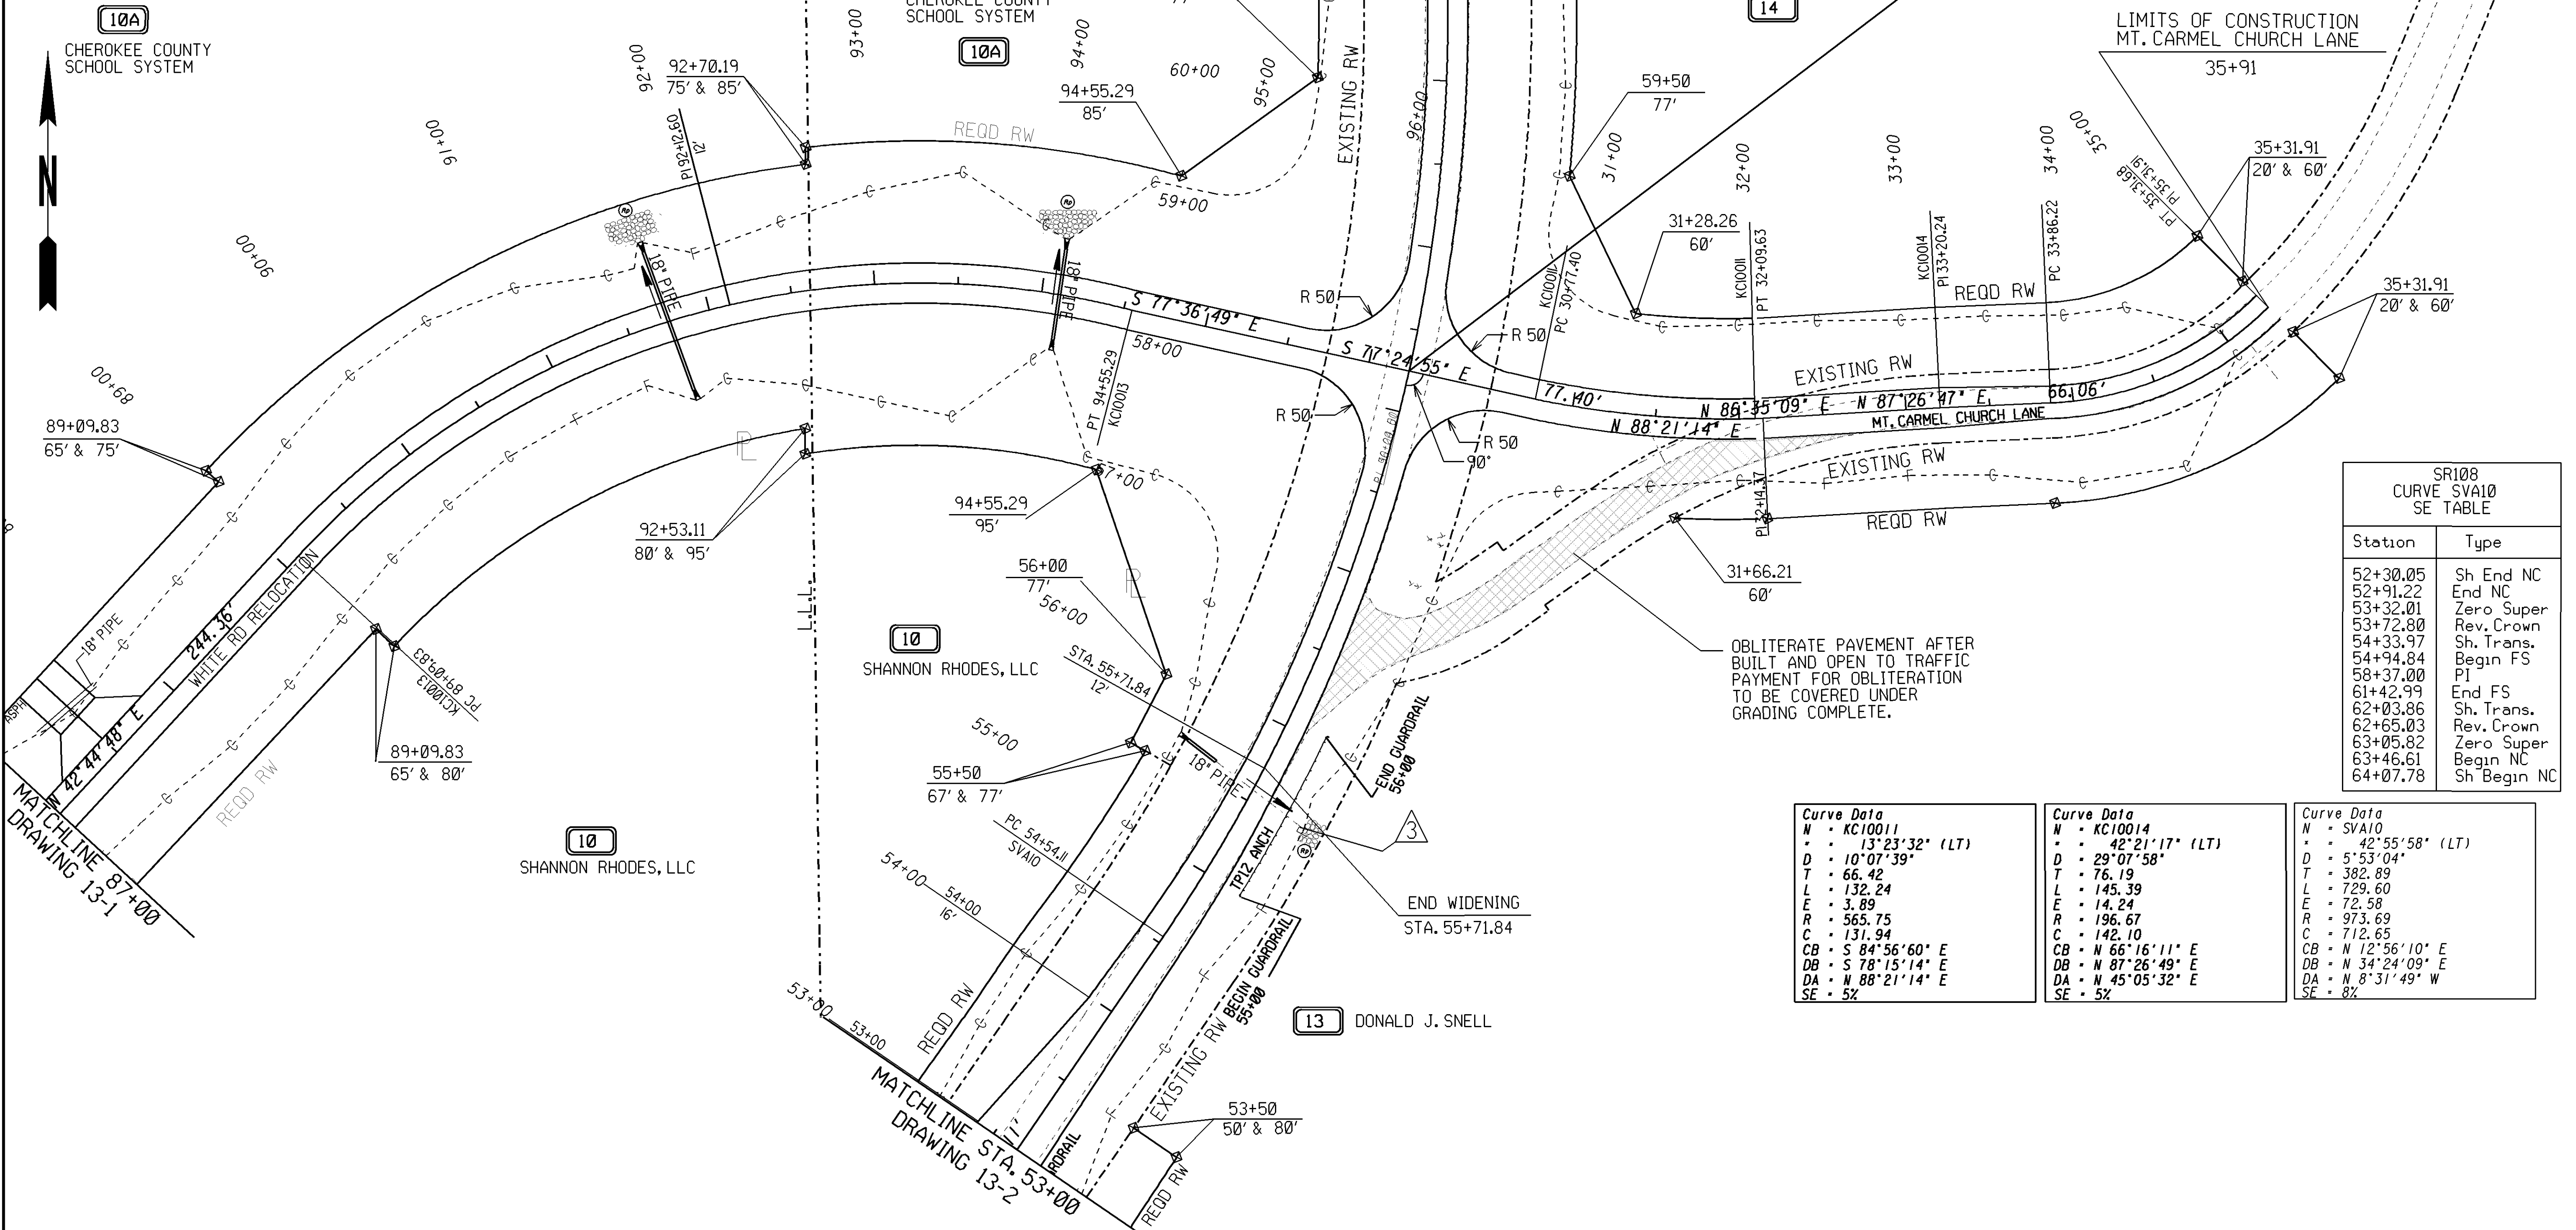


**SR108 CURVE SVA10 SE TABLE**


Station	Type
52+30.05	Sh End NC
52+91.22	End NC
53+32.01	Zero Super
53+72.80	Rev. Crown
54+33.97	Sh. Trans.
54+94.84	Begin FS
58+37.00	PI
61+42.99	End FS
62+03.86	Sh. Trans.
62+65.03	Rev. Crown
63+05.82	Zero Super
63+46.61	Begin NC
64+07.78	Sh Begin NC

**Curve Data**

N • KC10011	N • KC10014	N • SVA10
• • 13°23'32" (LT)	• • 42°21'17" (LT)	• • 42°55'58" (LT)
D • 10'07'39"	D • 29'07'58"	D • 5'53'04"
T • 66.42	T • 76.19	T • 382.89
L • 132.24	L • 145.39	L • 729.60
E • 3.89	E • 14.24	E • 72.58
R • 565.75	R • 196.67	R • 973.69
C • 131.94	C • 142.10	C • 712.65
CB • S 84°56'60" E	CB • N 66°16'11" E	CB • N 12°56'10" E
DB • S 78°15'14" E	DB • N 87°26'49" E	DB • N 34°24'09" E
DA • N 88°21'14" E	DA • N 45°05'32" E	DA • N 8°31'49" W
SE • 5%	SE • 5%	SE • 8%

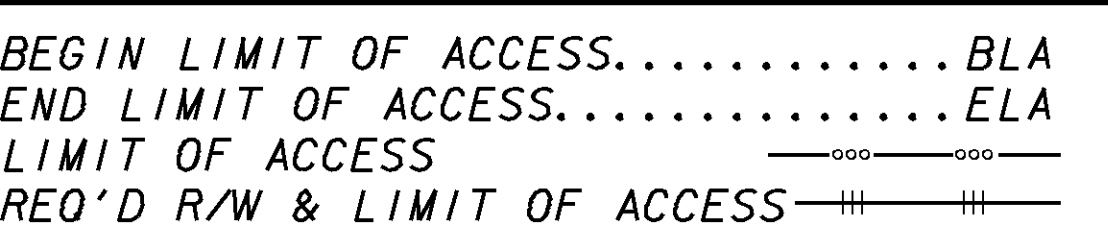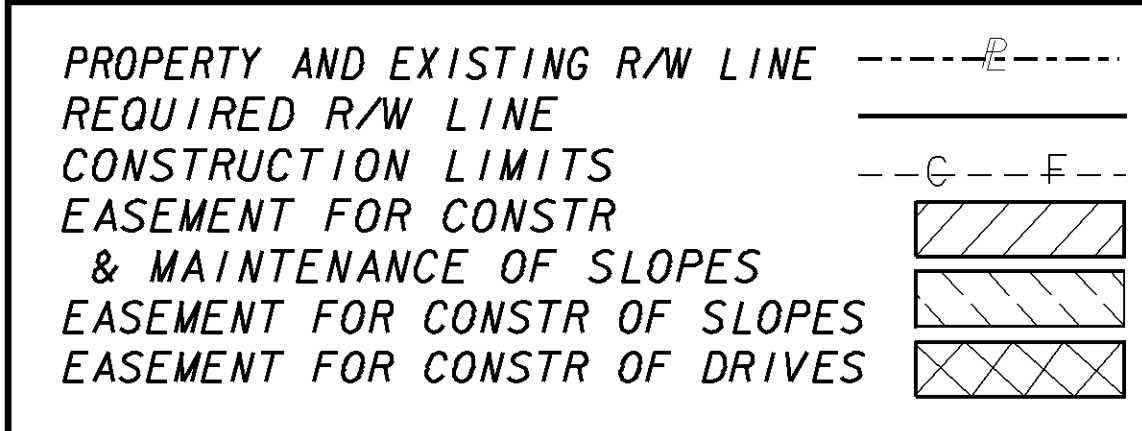

**GEORGIA**  
 DEPARTMENT  
 OF  
 TRANSPORTATION

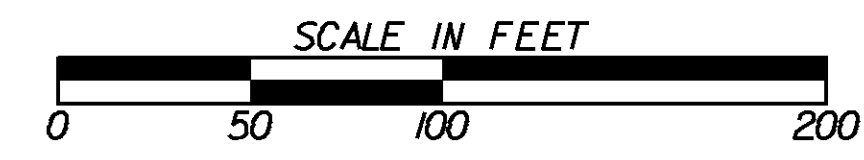

REVISION DATES		STATE OF GEORGIA DEPARTMENT OF TRANSPORTATION	
		OFFICE: D6 ROAD DESIGN	
		<b>CROSSROAD PLAN</b>	
		SR108 WHITE RD	DRAWING No. <b>14-01</b>