



STATE	PROJECT NUMBER	SHEET NO.	TOTAL SHEETS
GA		16-00	16-00

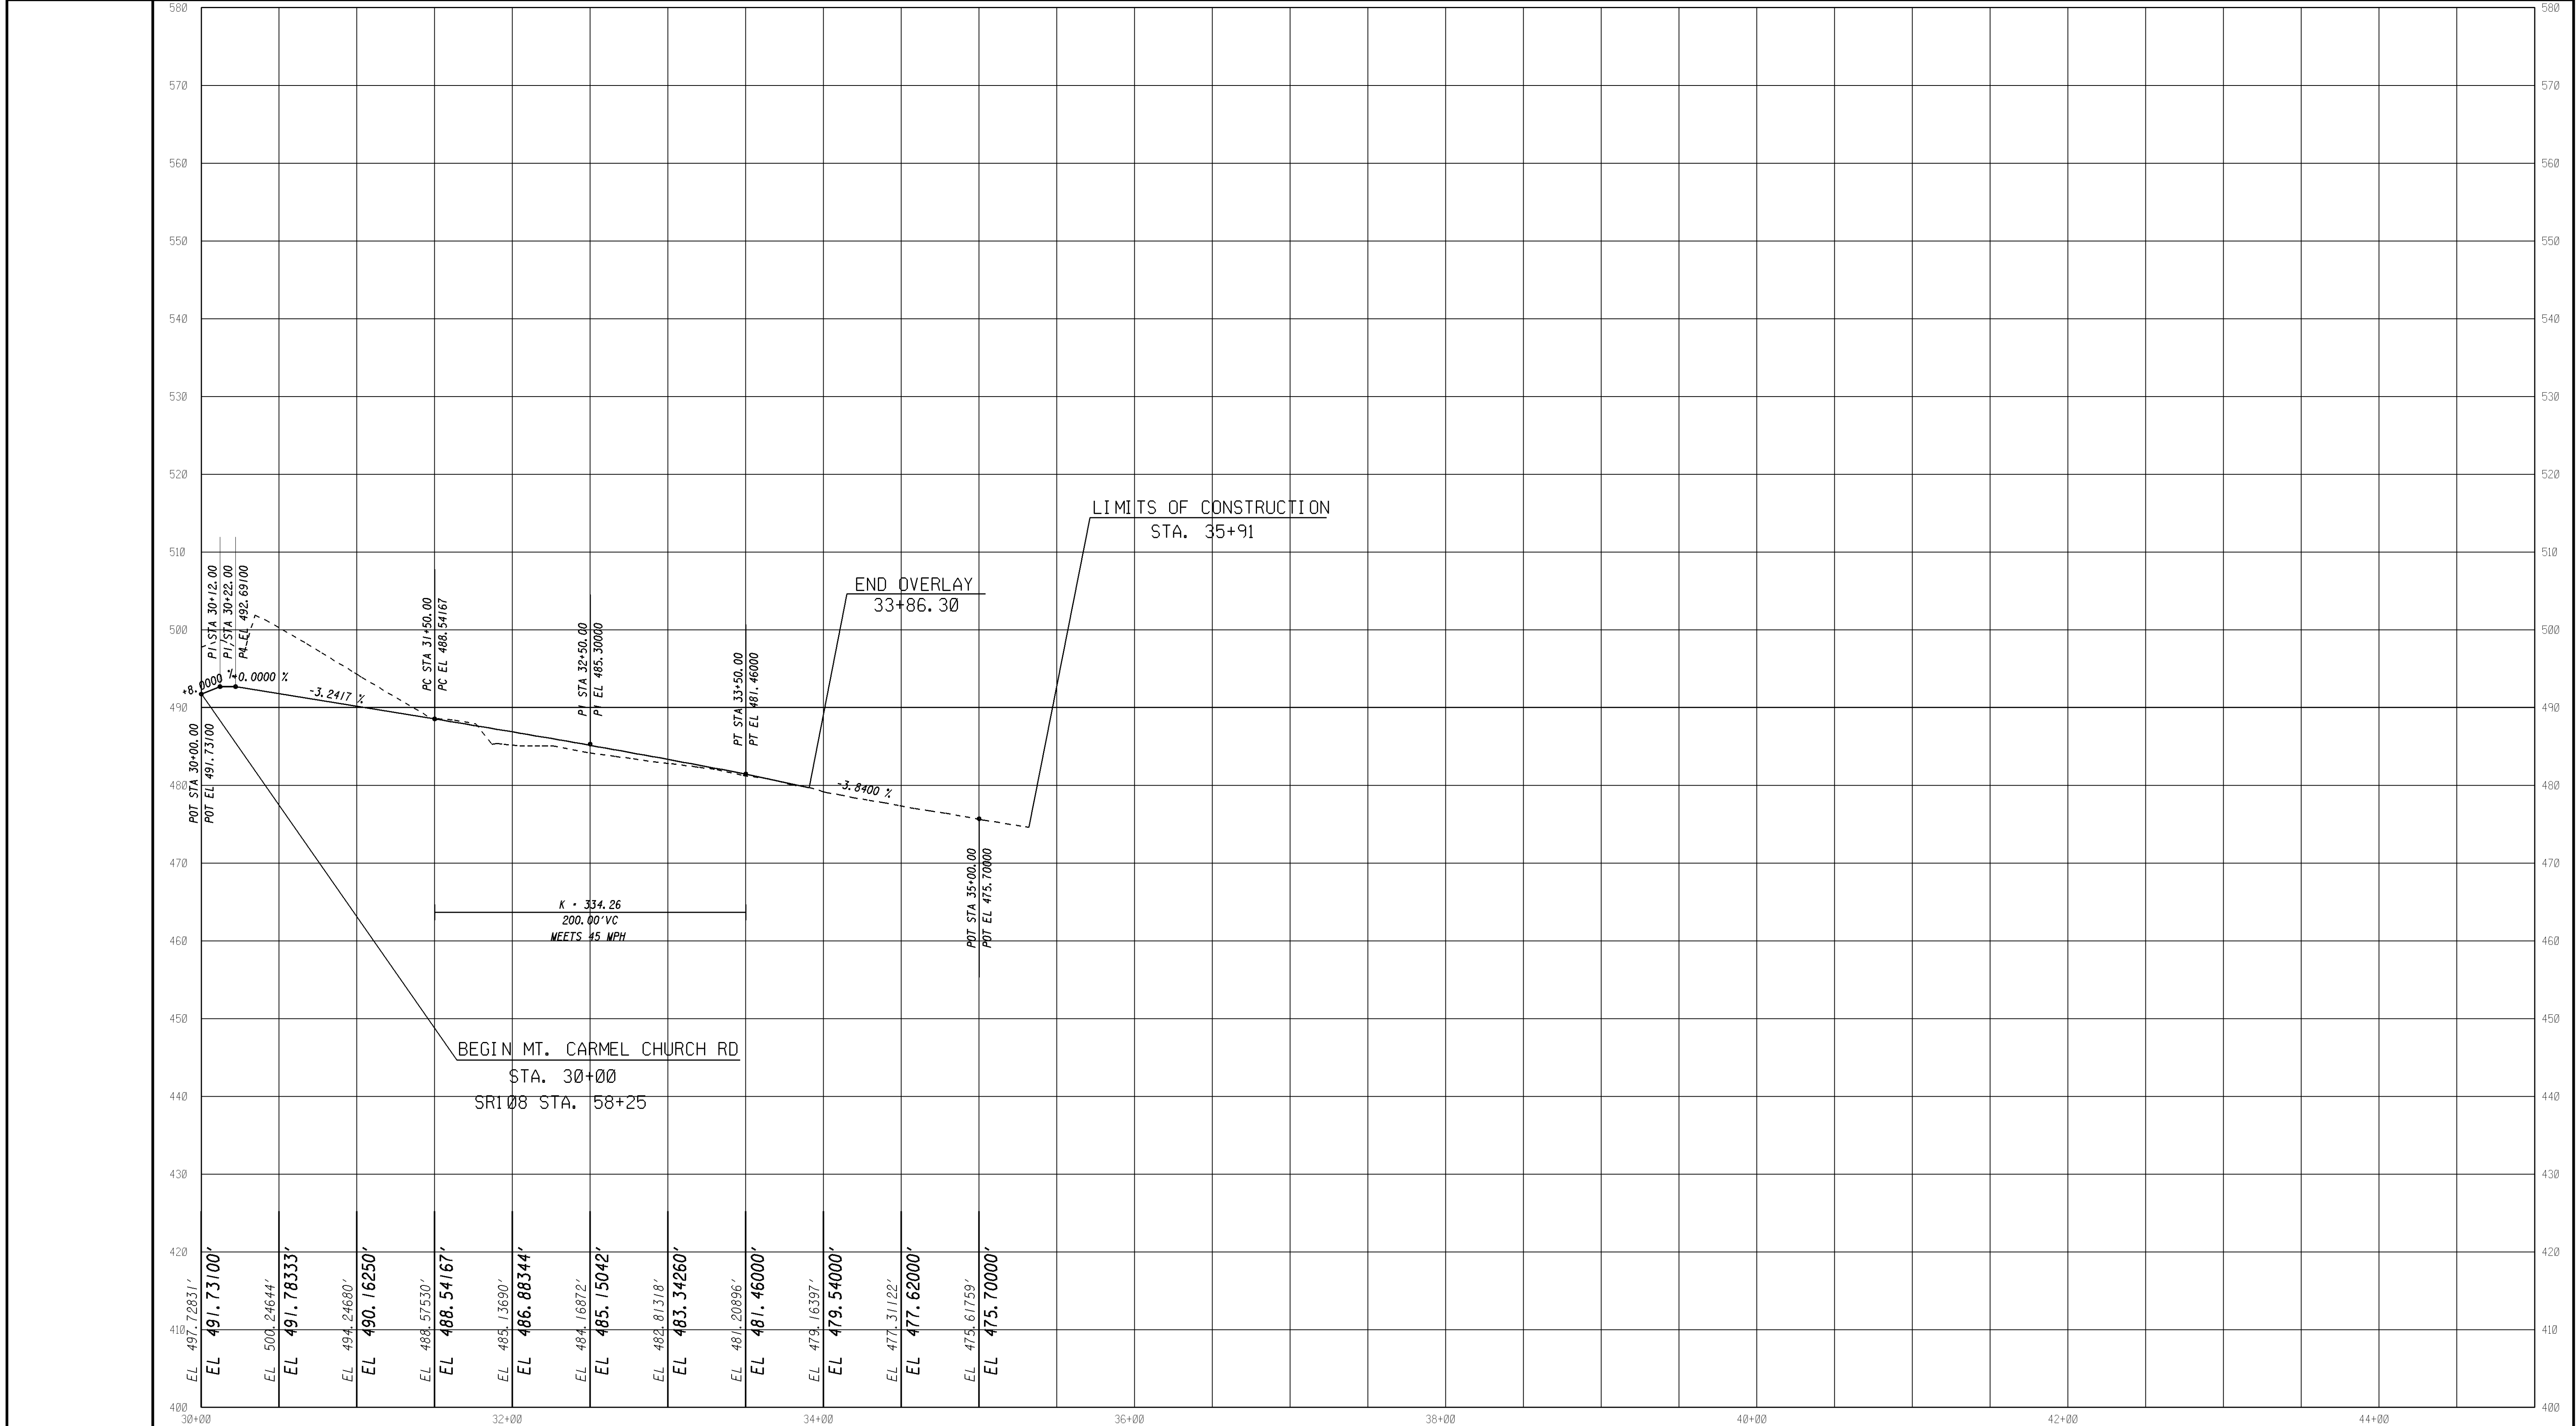

EL 497.72831'	EL 491.73100'	EL 500.24644'	EL 491.78333'	EL 494.24680'	EL 490.16250'	EL 488.57530'	EL 488.54167'	EL 485.13690'	EL 486.88344'	EL 484.16872'	EL 485.15042'	EL 482.81318'	EL 483.34260'	EL 481.20896'	EL 481.46000'	EL 479.16397'	EL 479.54000'	EL 477.31122'	EL 477.62000'	EL 475.61759'	EL 475.70000'
---------------	---------------	

**GEORGIA**  
DEPARTMENT  
OF  
TRANSPORTATION

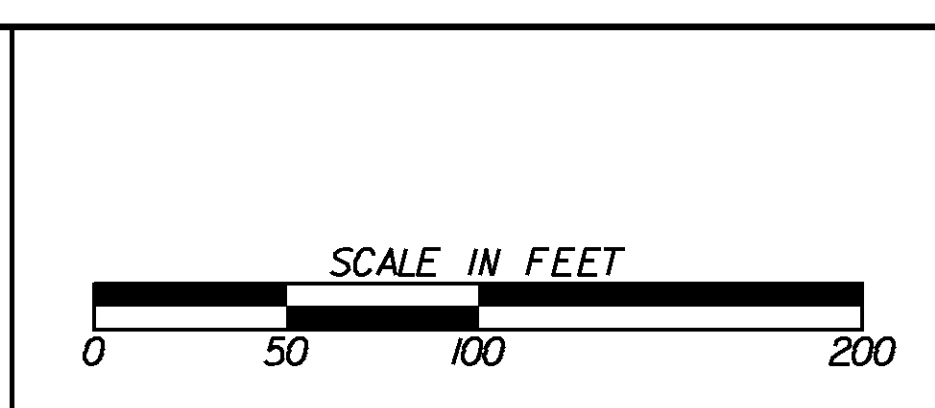

REVISION DATES	

STATE OF GEORGIA  
DEPARTMENT OF TRANSPORTATION  
OFFICE: DISTRICT SIX ROAD DESIGN  
**CROSSROAD PROFILE**

MT. CARMEL RD

DRAWING No.  
**16-5**