

Curve Data
 N • KC10013
 • • 61°54'22" (RT)
 D • 11°20'58"
 T • 302.78
 L • 545.46
 E • 83.83
 R • 504.84
 C • 519.31
 CB • N 73°35'00" E
 DB • N 42°37'49" E
 DA • S 75°27'49" E
 SE • 8%

**WHITE RD RELOCATION
 CURVE KC10013
 SE TABLE**

Station	Type
94+21.29	End FS
94+71.53	Sh. Trans.
95+22.85	Rev. Crown
95+57.07	Zero Super
95+91.29	Begin NC


**SR108
 CURVE SVA10
 SE TABLE**

Station	Type
52+30.05	Sh End NC
52+91.22	End NC
53+32.01	Zero Super
53+72.80	Rev. Crown
54+33.97	Sh. Trans.
54+94.84	Begin FS
58+37.00	PI
61+42.99	End FS
62+03.86	Sh. Trans.
62+65.03	Rev. Crown
63+05.82	Zero Super
63+46.61	Begin NC
64+07.78	Sh Begin NC

Curve Data
 N • KC10011
 • • 13°23'32" (LT)
 D • 10°07'39"
 T • 66.42
 L • 132.24
 E • 3.89
 R • 565.75
 C • 131.94
 CB • S 84°56'60" E
 DB • S 78°15'14" E
 DA • N 88°21'14" E
 SE • 5%

Curve Data
 N • KC10014
 • • 42°21'17" (LT)
 D • 29°07'58"
 T • 76.19
 L • 145.39
 E • 14.24
 R • 196.67
 C • 142.10
 CB • N 66°16'11" E
 DB • N 87°26'49" E
 DA • N 45°05'32" E
 SE • 5%


Curve Data
 N • SVA10
 • • 42°55'58" (LT)
 D • 5°53'04"
 T • 382.89
 L • 729.60
 E • 72.58
 R • 973.69
 C • 712.65
 CB • N 12°56'10" E
 DB • N 34°24'09" E
 DA • N 8°31'49" W
 SE • 8%

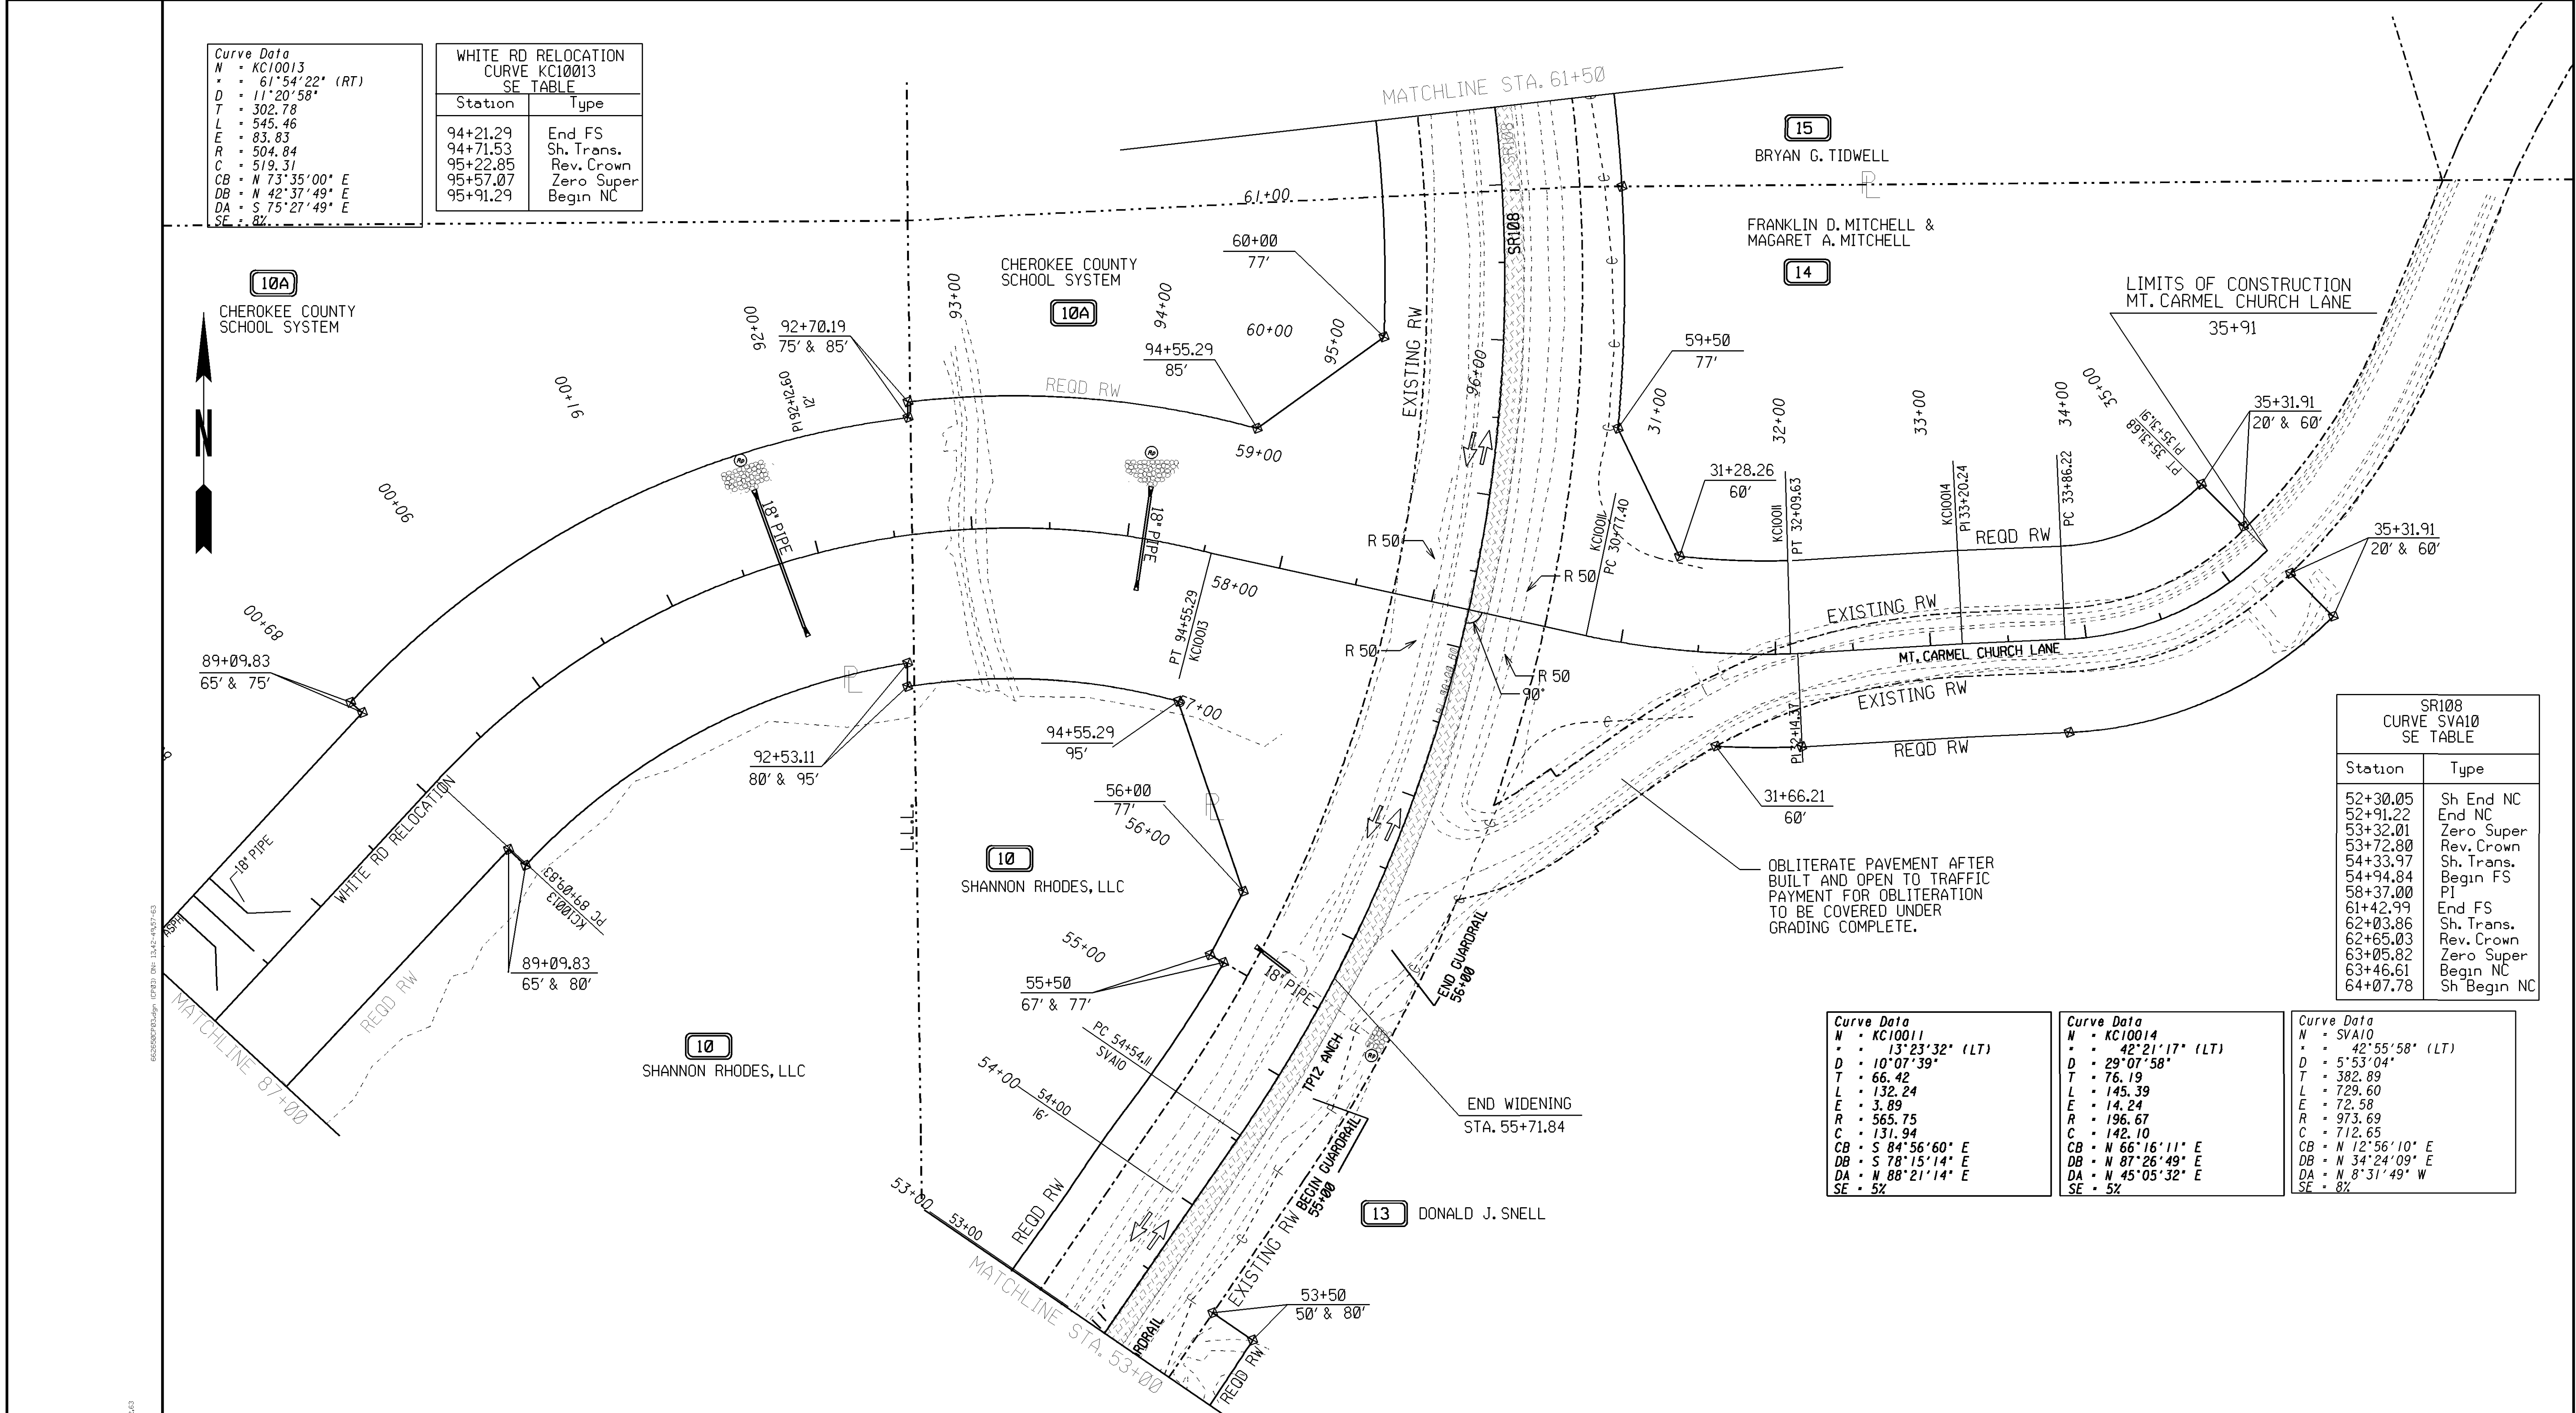

LEGEND

PAVEMENT REMOVAL	
TEMPORARY CONSTRUCTION PAVEMENT	
PERMANENT CONSTRUCTION	
CONCRETE MEDIAN CONSTRUCTION	
MILL & OVERLAY CONSTRUCTION	
OPEN LANES OF TRAFFIC	

**GEORGIA
 DEPARTMENT
 OF
 TRANSPORTATION**

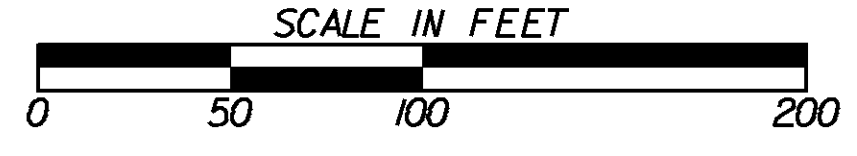

REVISION DATES

STATE OF GEORGIA
 DEPARTMENT OF TRANSPORTATION
 OFFICE: DISTRICT SIX ROAD DESIGN
**CONSTRUCTION STAGING
 PLAN**
 SR108 STAGE 3
 DRAWING No. 19-14