



PHASE 3
 SHIFT TRAFFIC TO COMPLETED LEFT OF C/L
 REMOVE TEMPORARY PAVEMENT AND BUILD RIGHT SIDE STA. 152+50 - 164+00

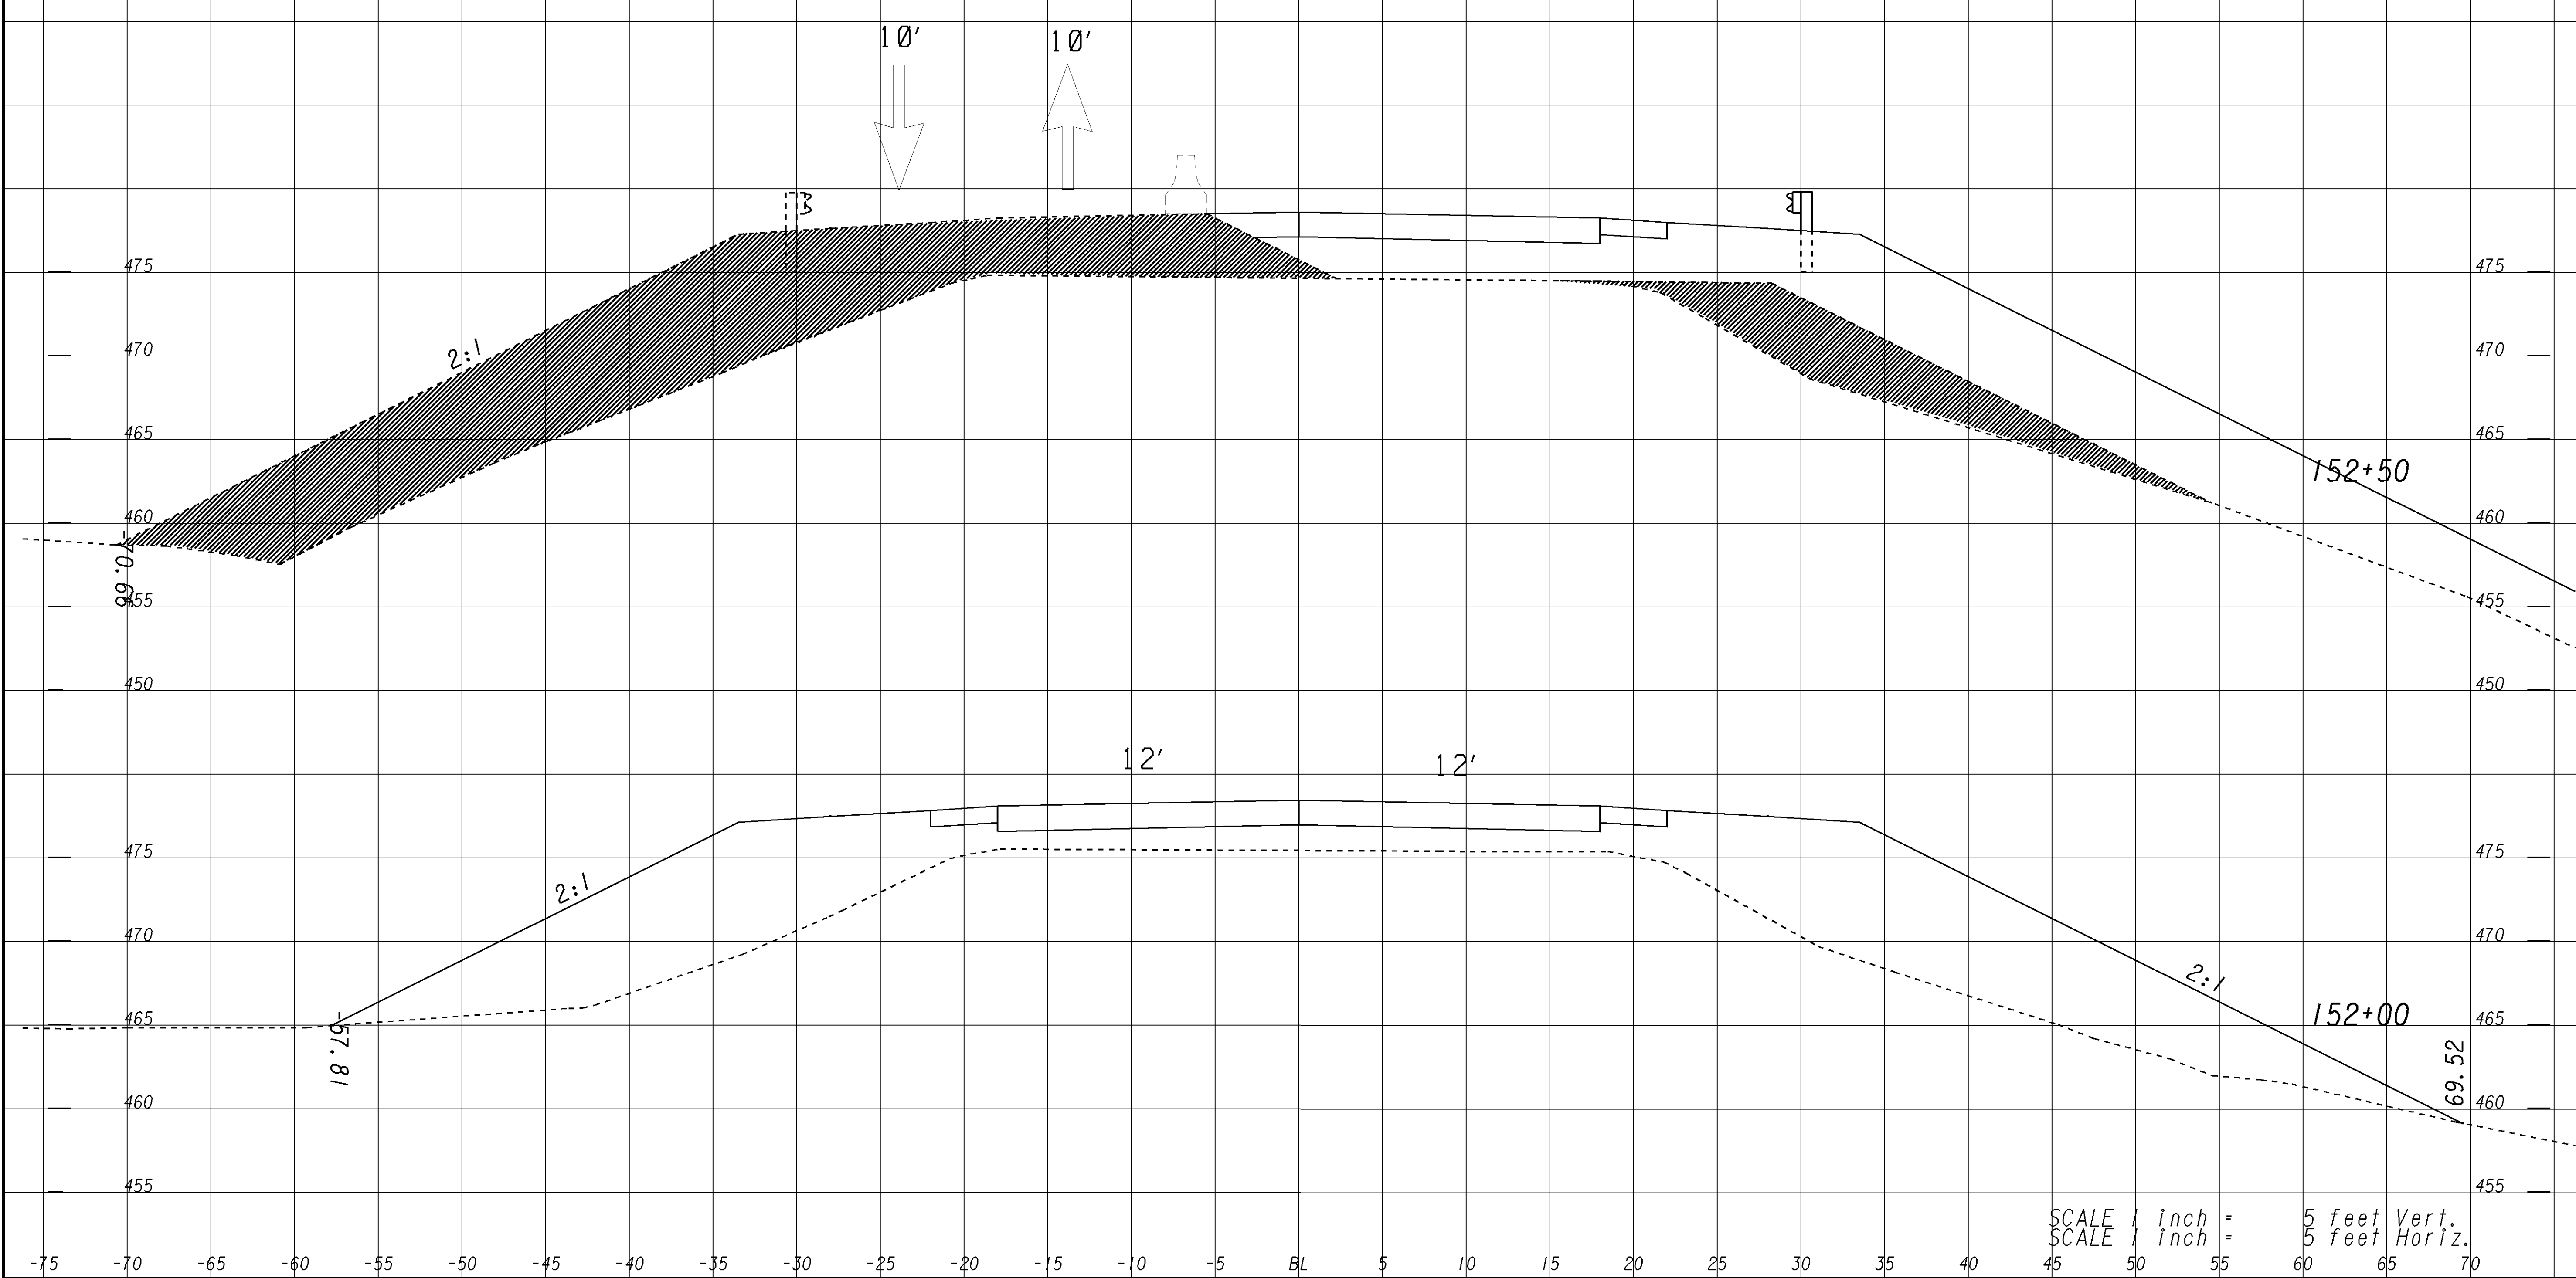

662650SR20XsecStage-3-20.dwg (STAGE 3) (REV: 1/14/14)
 662650SR20XsecStage-3-20.dwg (STAGE 3) (REV: 1/14/14)
 662650SR20XsecStage-3-20.dwg (STAGE 3) (REV: 1/14/14)

GEORGIA
 DEPARTMENT
 OF
 TRANSPORTATION

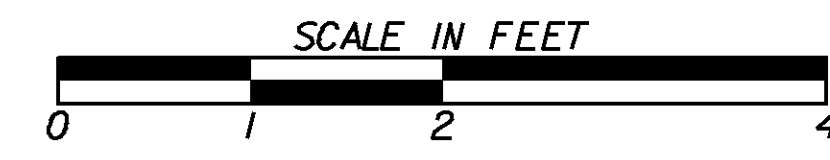

REVISION DATES	

SCALE 1 inch = 5 feet Vert.
 SCALE 1 inch = 5 feet Horiz.

STATE OF GEORGIA
 DEPARTMENT OF TRANSPORTATION
 OFFICE:
STAGING CROSS SECTIONS
 SR20 STAGING CROSS SECTIONS
 STAGE 3

DRAWING No.
19 -36