


Fri Feb 07 09:41:26 2014
skidd

\\gdot-dsn1\qocfg\resources\Gdot-2012.tbl

C:\dgn\662650\662650SR20XsecStage-3.DGN

STATE	PROJECT NUMBER	SHEET NO.	TOTAL SHEETS
GA			

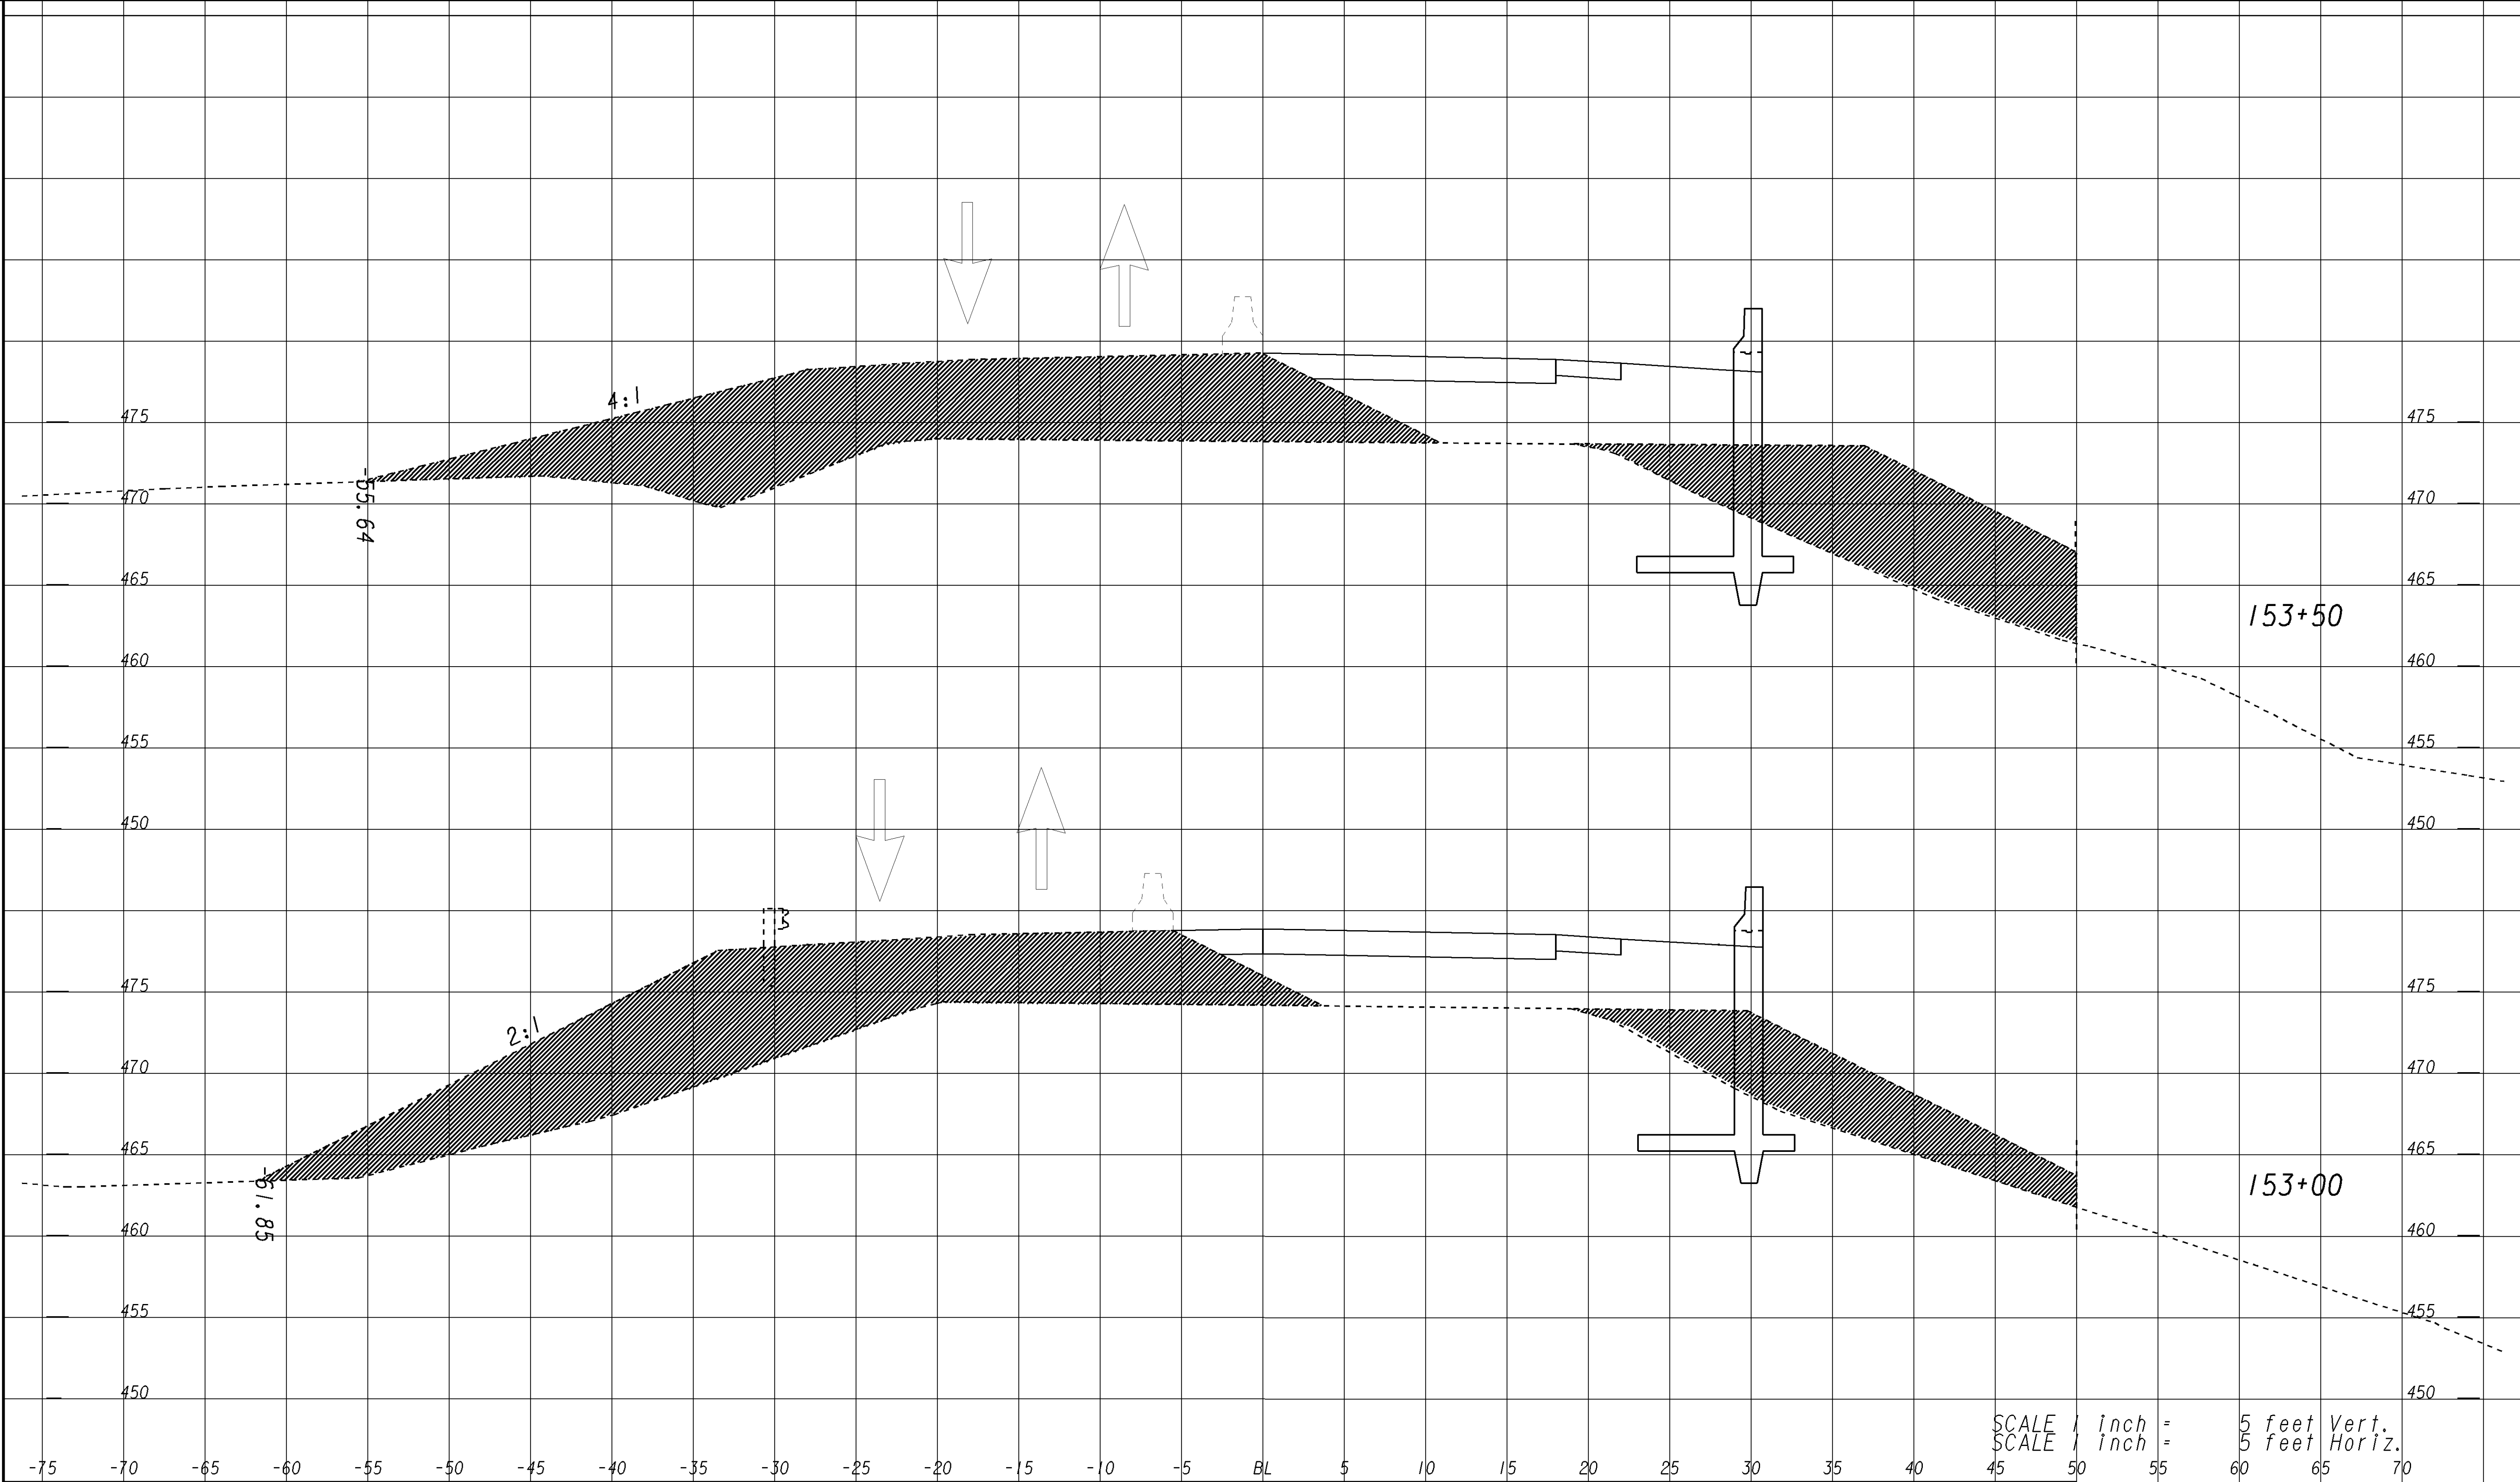

SCALE 1/4 inch = 5 feet Vert.
SCALE 1/4 inch = 5 feet Horiz.

662650SR20XsecStage-3-21.dwg
 2/7/2014 9:41:16 AM
 SUXSEW

GEORGIA
DEPARTMENT
OF
TRANSPORTATION



REVISION DATES

STATE OF GEORGIA
DEPARTMENT OF TRANSPORTATION
OFFICE:
STAGING CROSS SECTIONS

SR20 STAGING CROSS SECTIONS
STAGE 3

DRAWING No.
19-37