


PHASE 1
 MAINTAIN TRAFFIC ON EXISTING PAVEMENT.
 BUILD NEW PAVEMENT ON RIGHT FROM STA. 15+00 - 65+50

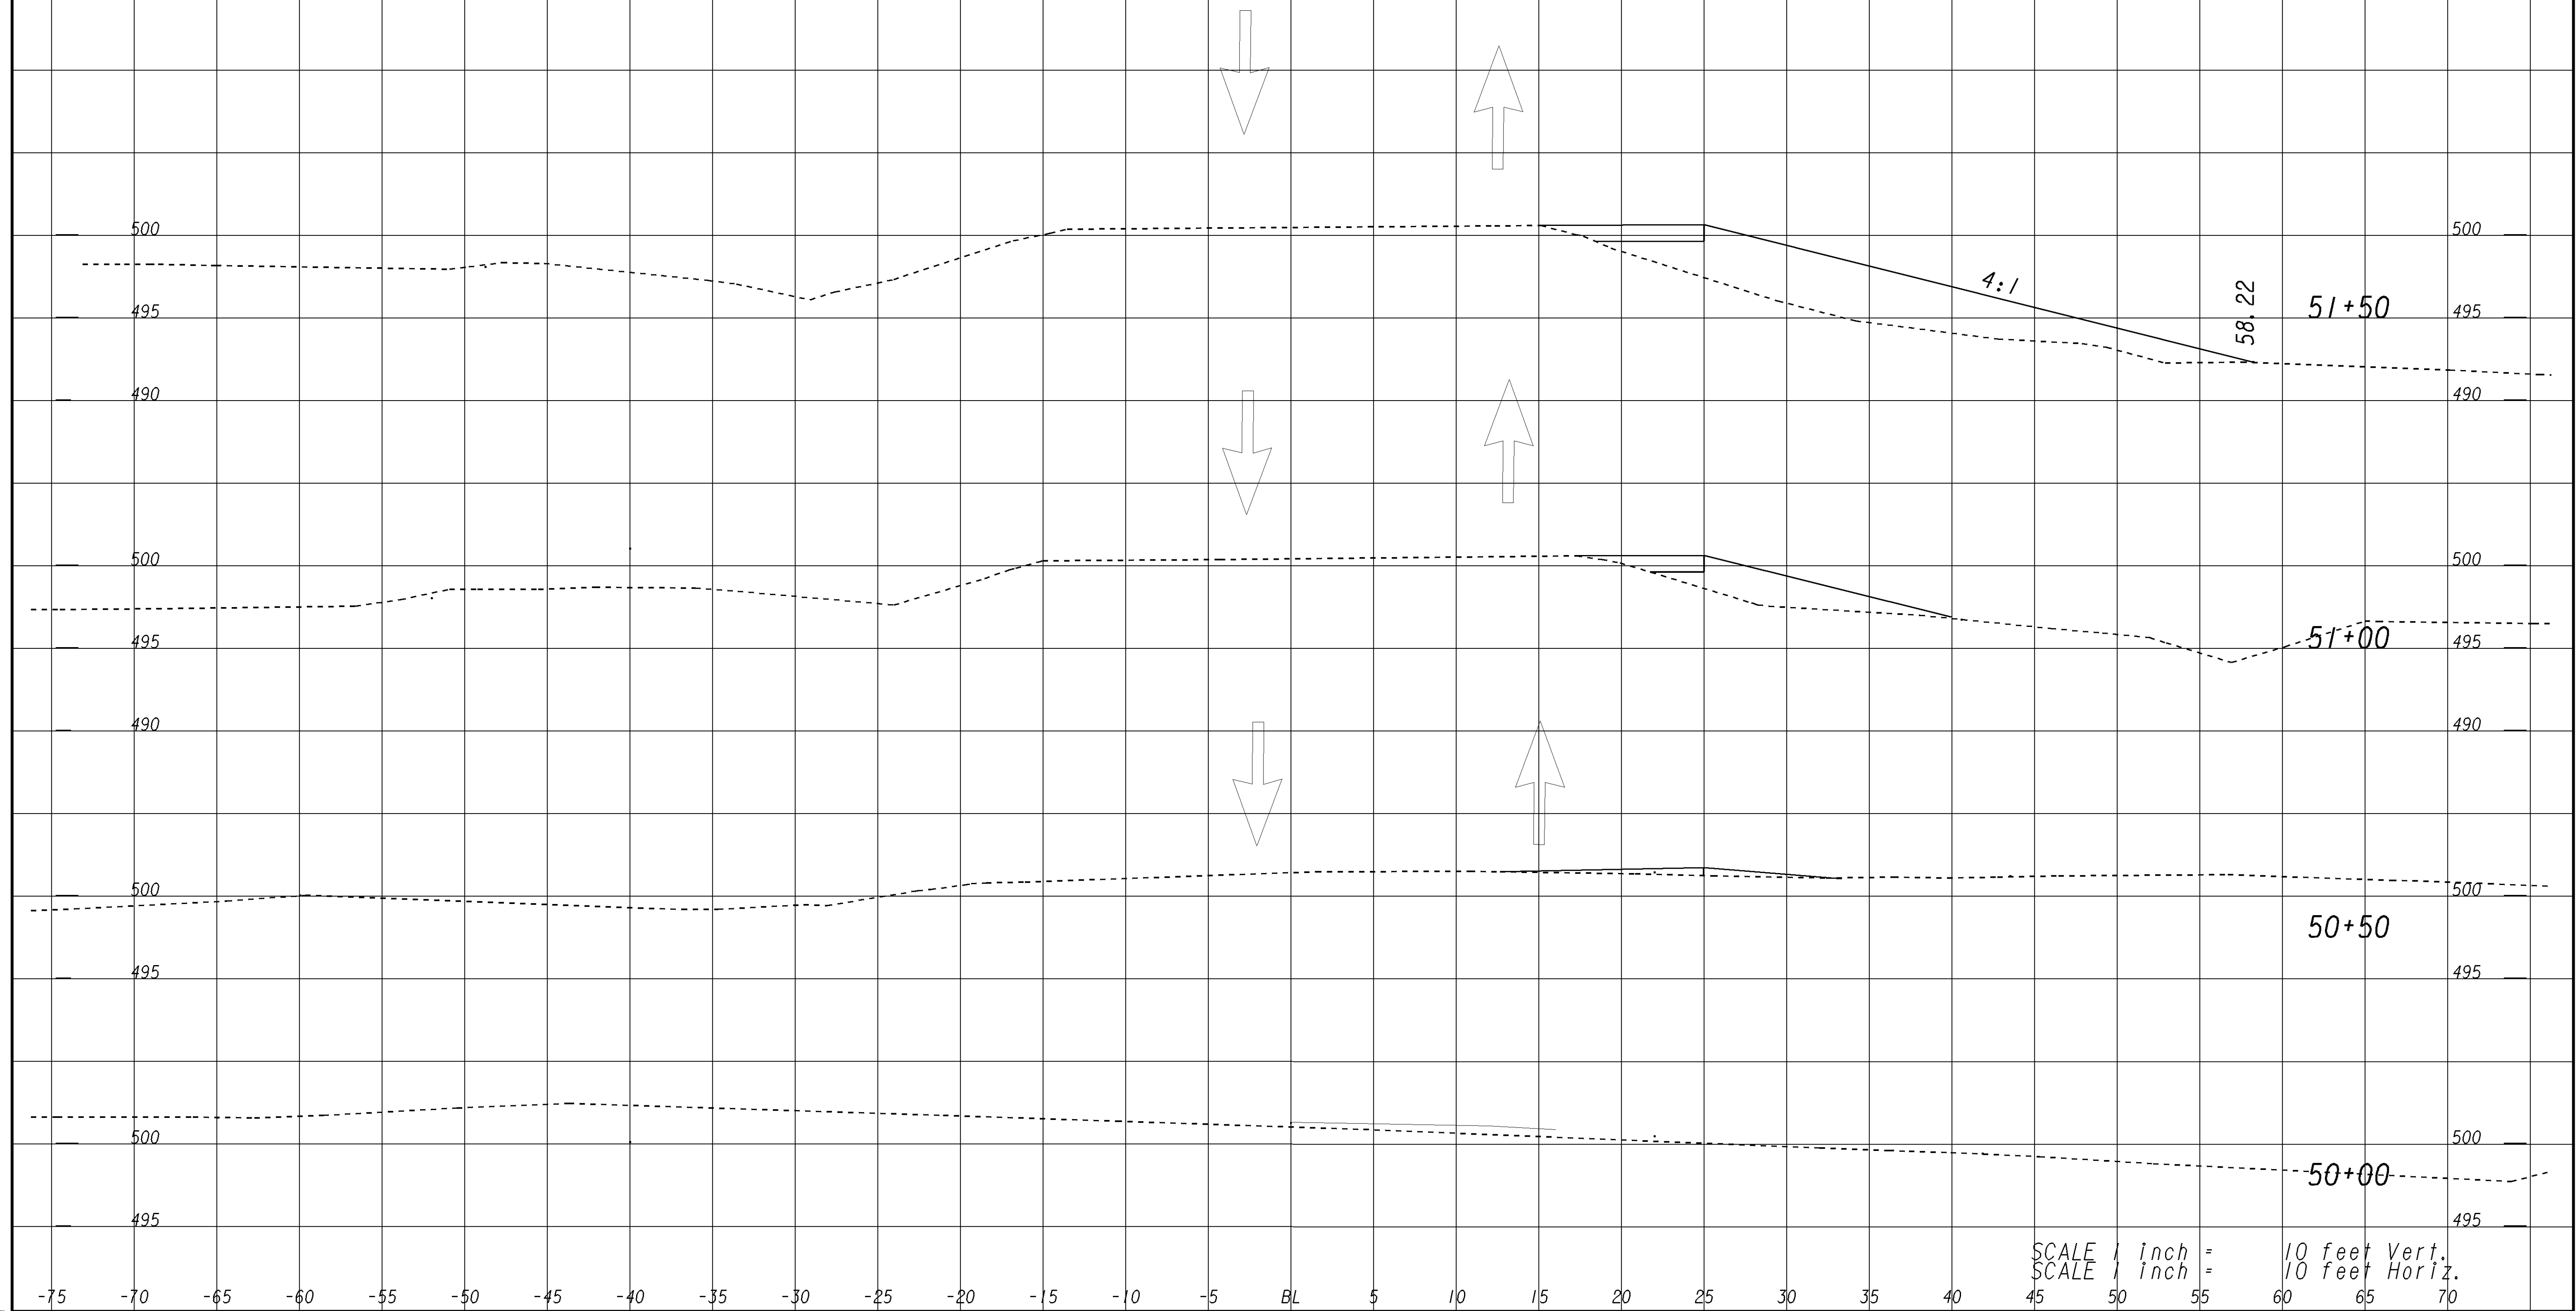

SCALE 1 inch = 10 feet Vert.
 SCALE 1 inch = 10 feet Horiz.

GEORGIA DEPARTMENT OF TRANSPORTATION	REVISION DATES <table border="1" style="width:100%; border-collapse: collapse;"> <tr><td> </td><td> </td><td> </td></tr> <tr><td> </td><td> </td><td> </td></tr> <tr><td> </td><td> </td><td> </td></tr> <tr><td> </td><td> </td><td> </td></tr> <tr><td> </td><td> </td><td> </td></tr> <tr><td> </td><td> </td><td> </td></tr> </table>																		
STATE OF GEORGIA DEPARTMENT OF TRANSPORTATION OFFICE: DISTRICT SIX ROAD DESIGN STAGING CROSS SECTIONS																			
SRI08 STAGING CROSS SECTION STAGE 1																			
DRAWING No. 19-45																			