


Fri Feb 07 09:43:48 2014  
skidd

\\gd01-dsn1\qocfg\resources\Gdot-2012.tbl

C:\dgn\662650\662650XSSRI08Stage2.DGN

STATE	PROJECT NUMBER	SHEET NO.	TOTAL SHEETS
GA	STP-00-0012-01(1112)		

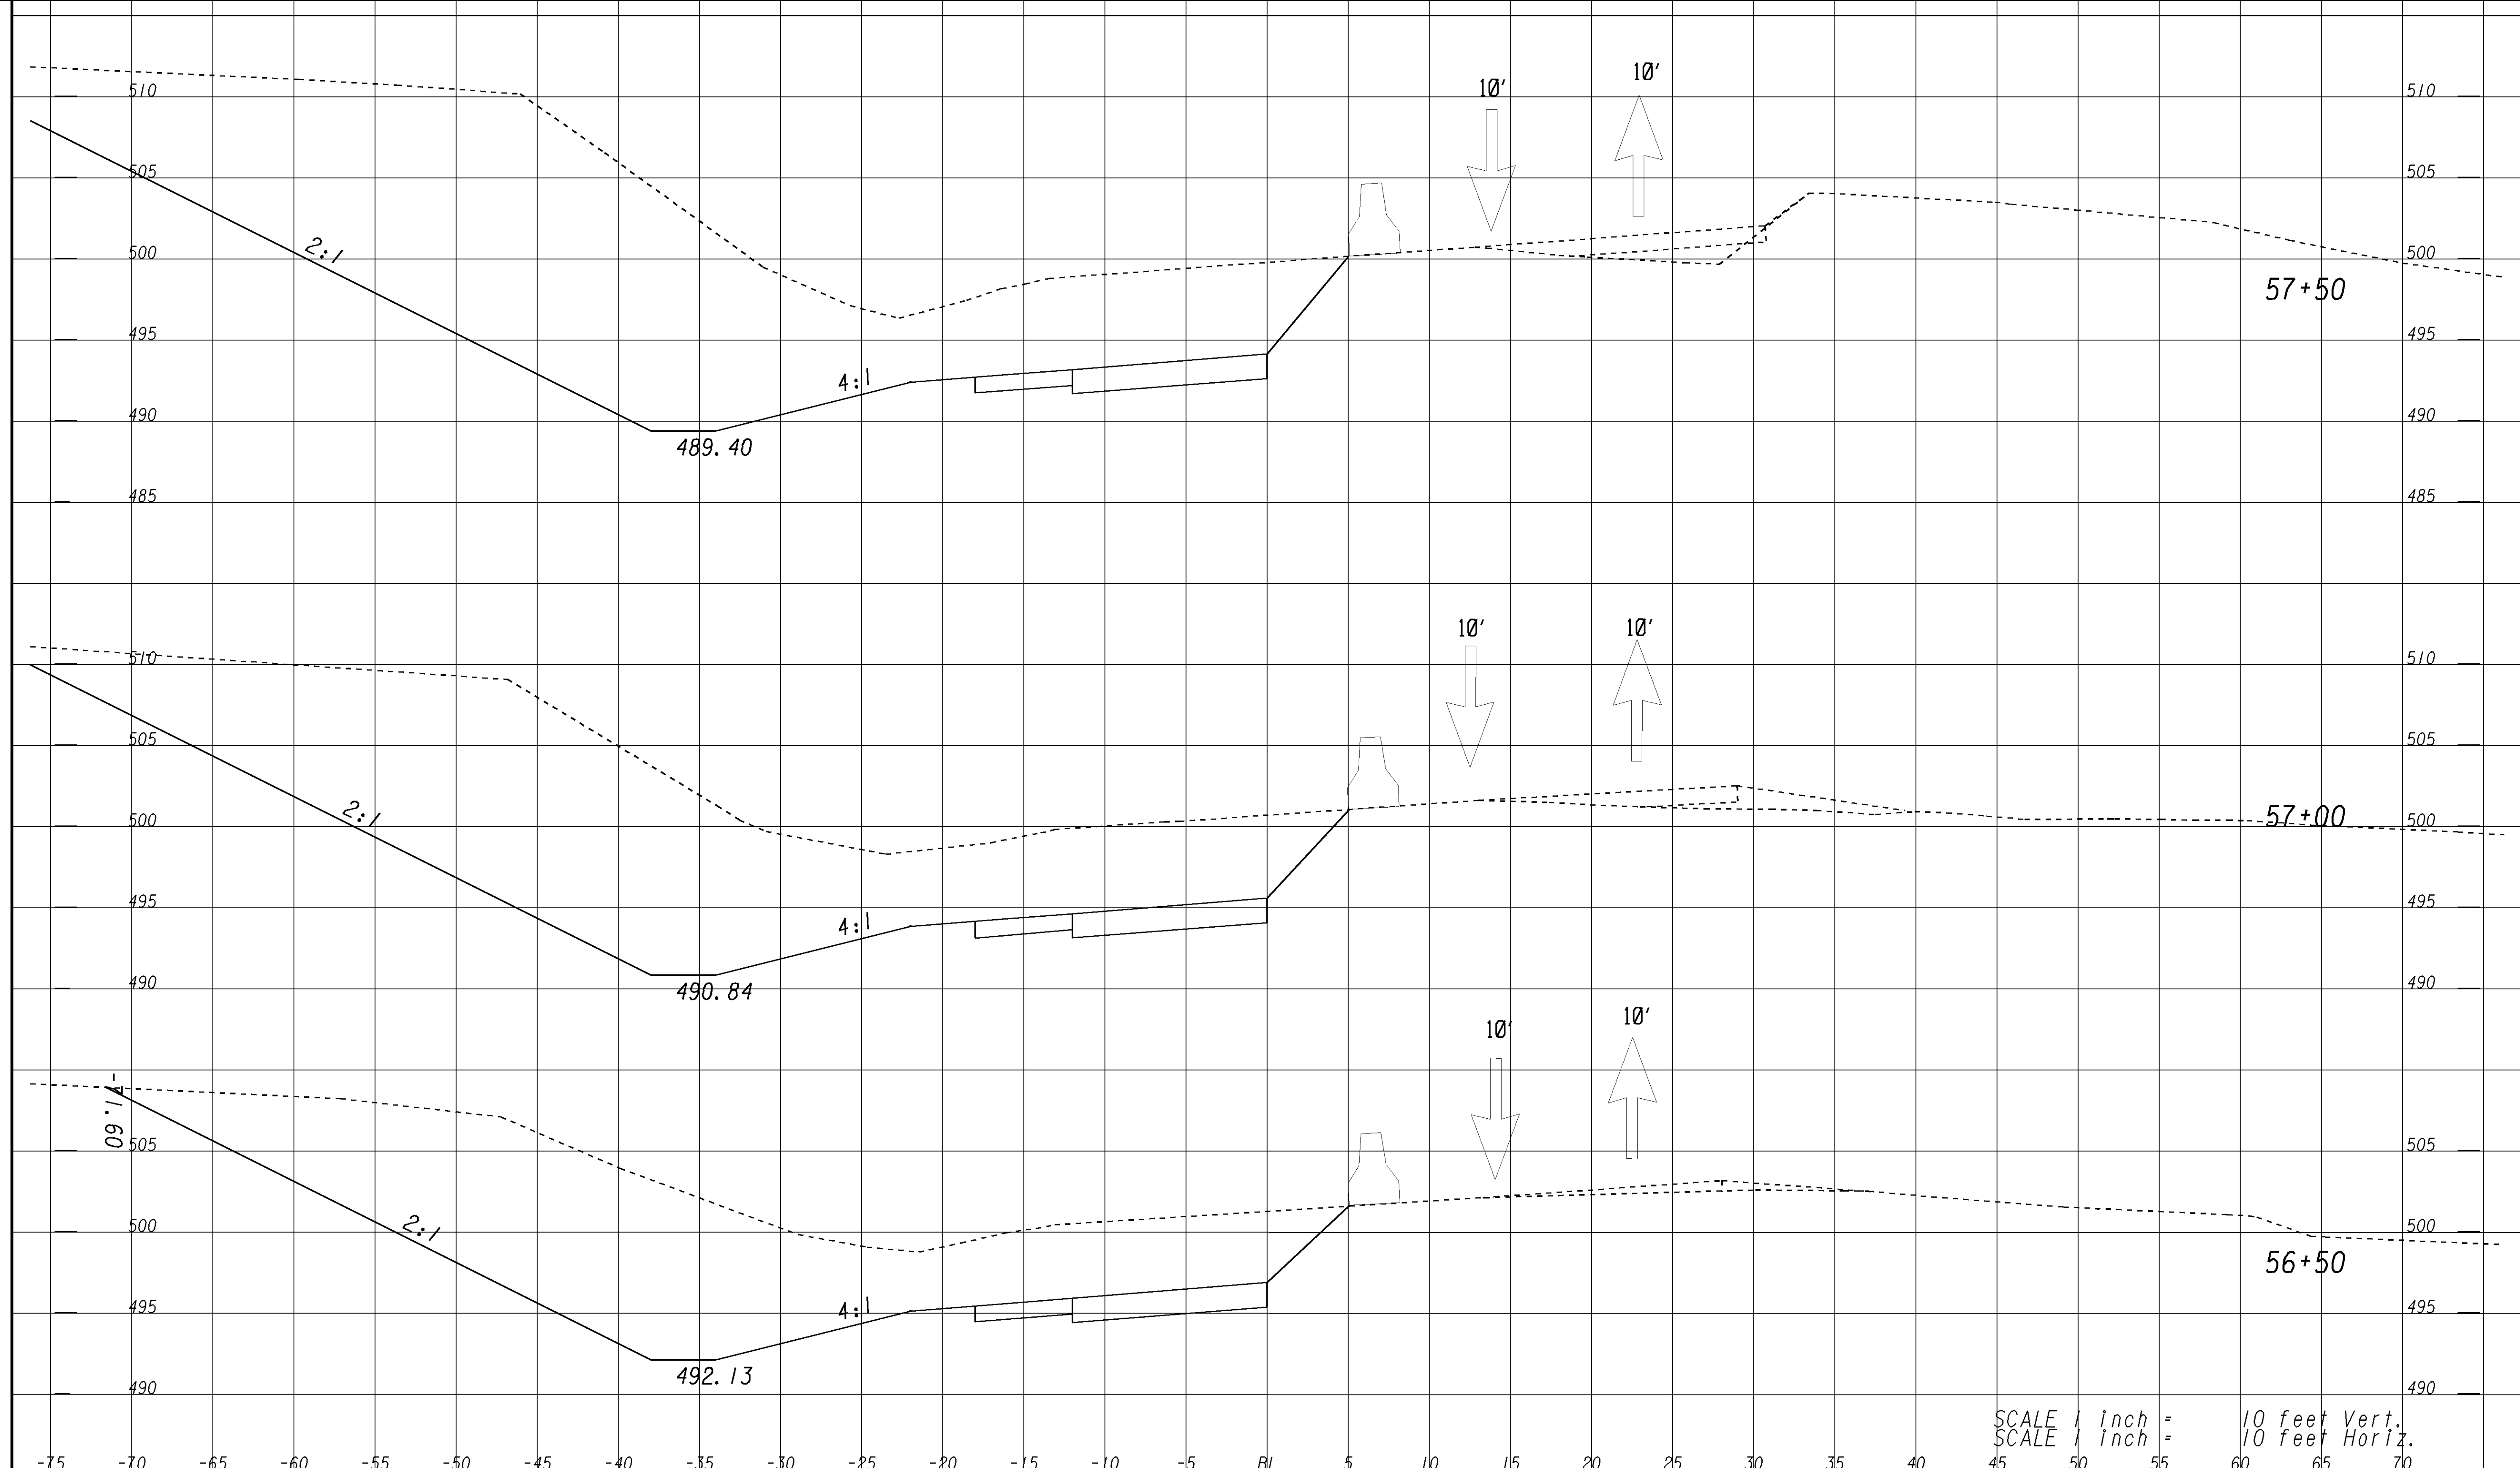

SCALE 1 inch = 10 feet Vert.  
SCALE 1 inch = 10 feet Horiz.

-75 -70 -65 -60 -55 -50 -45 -40 -35 -30 -25 -20 -15 -10 -5 BL 5 10 15 20 25 30 35 40 45 50 55 60 65 70

REVISION DATES		STATE OF GEORGIA DEPARTMENT OF TRANSPORTATION	
		OFFICE: DISTRICT SIX ROAD DESIGN	
		<b>STAGING CROSS SECTIONS</b>	
		SRI08 STAGING CROSS SECTION	
		STAGE 2	
		DRAWING No.	19-59

**GEORGIA**  
DEPARTMENT  
OF  
TRANSPORTATION

SUXSEW