


Fri Feb 07 09:43:43 2014  
skidd

\\gdot-dsn1\qocfg\resources\gdot-2012.tbl

C:\dgn\662650\662650XSSRI08Stage2.DGN

|       |                      |           |              |
|-------|----------------------|-----------|--------------|
| STATE | PROJECT NUMBER       | SHEET NO. | TOTAL SHEETS |
| GA    | STP-00-0012-01(1112) |           |              |

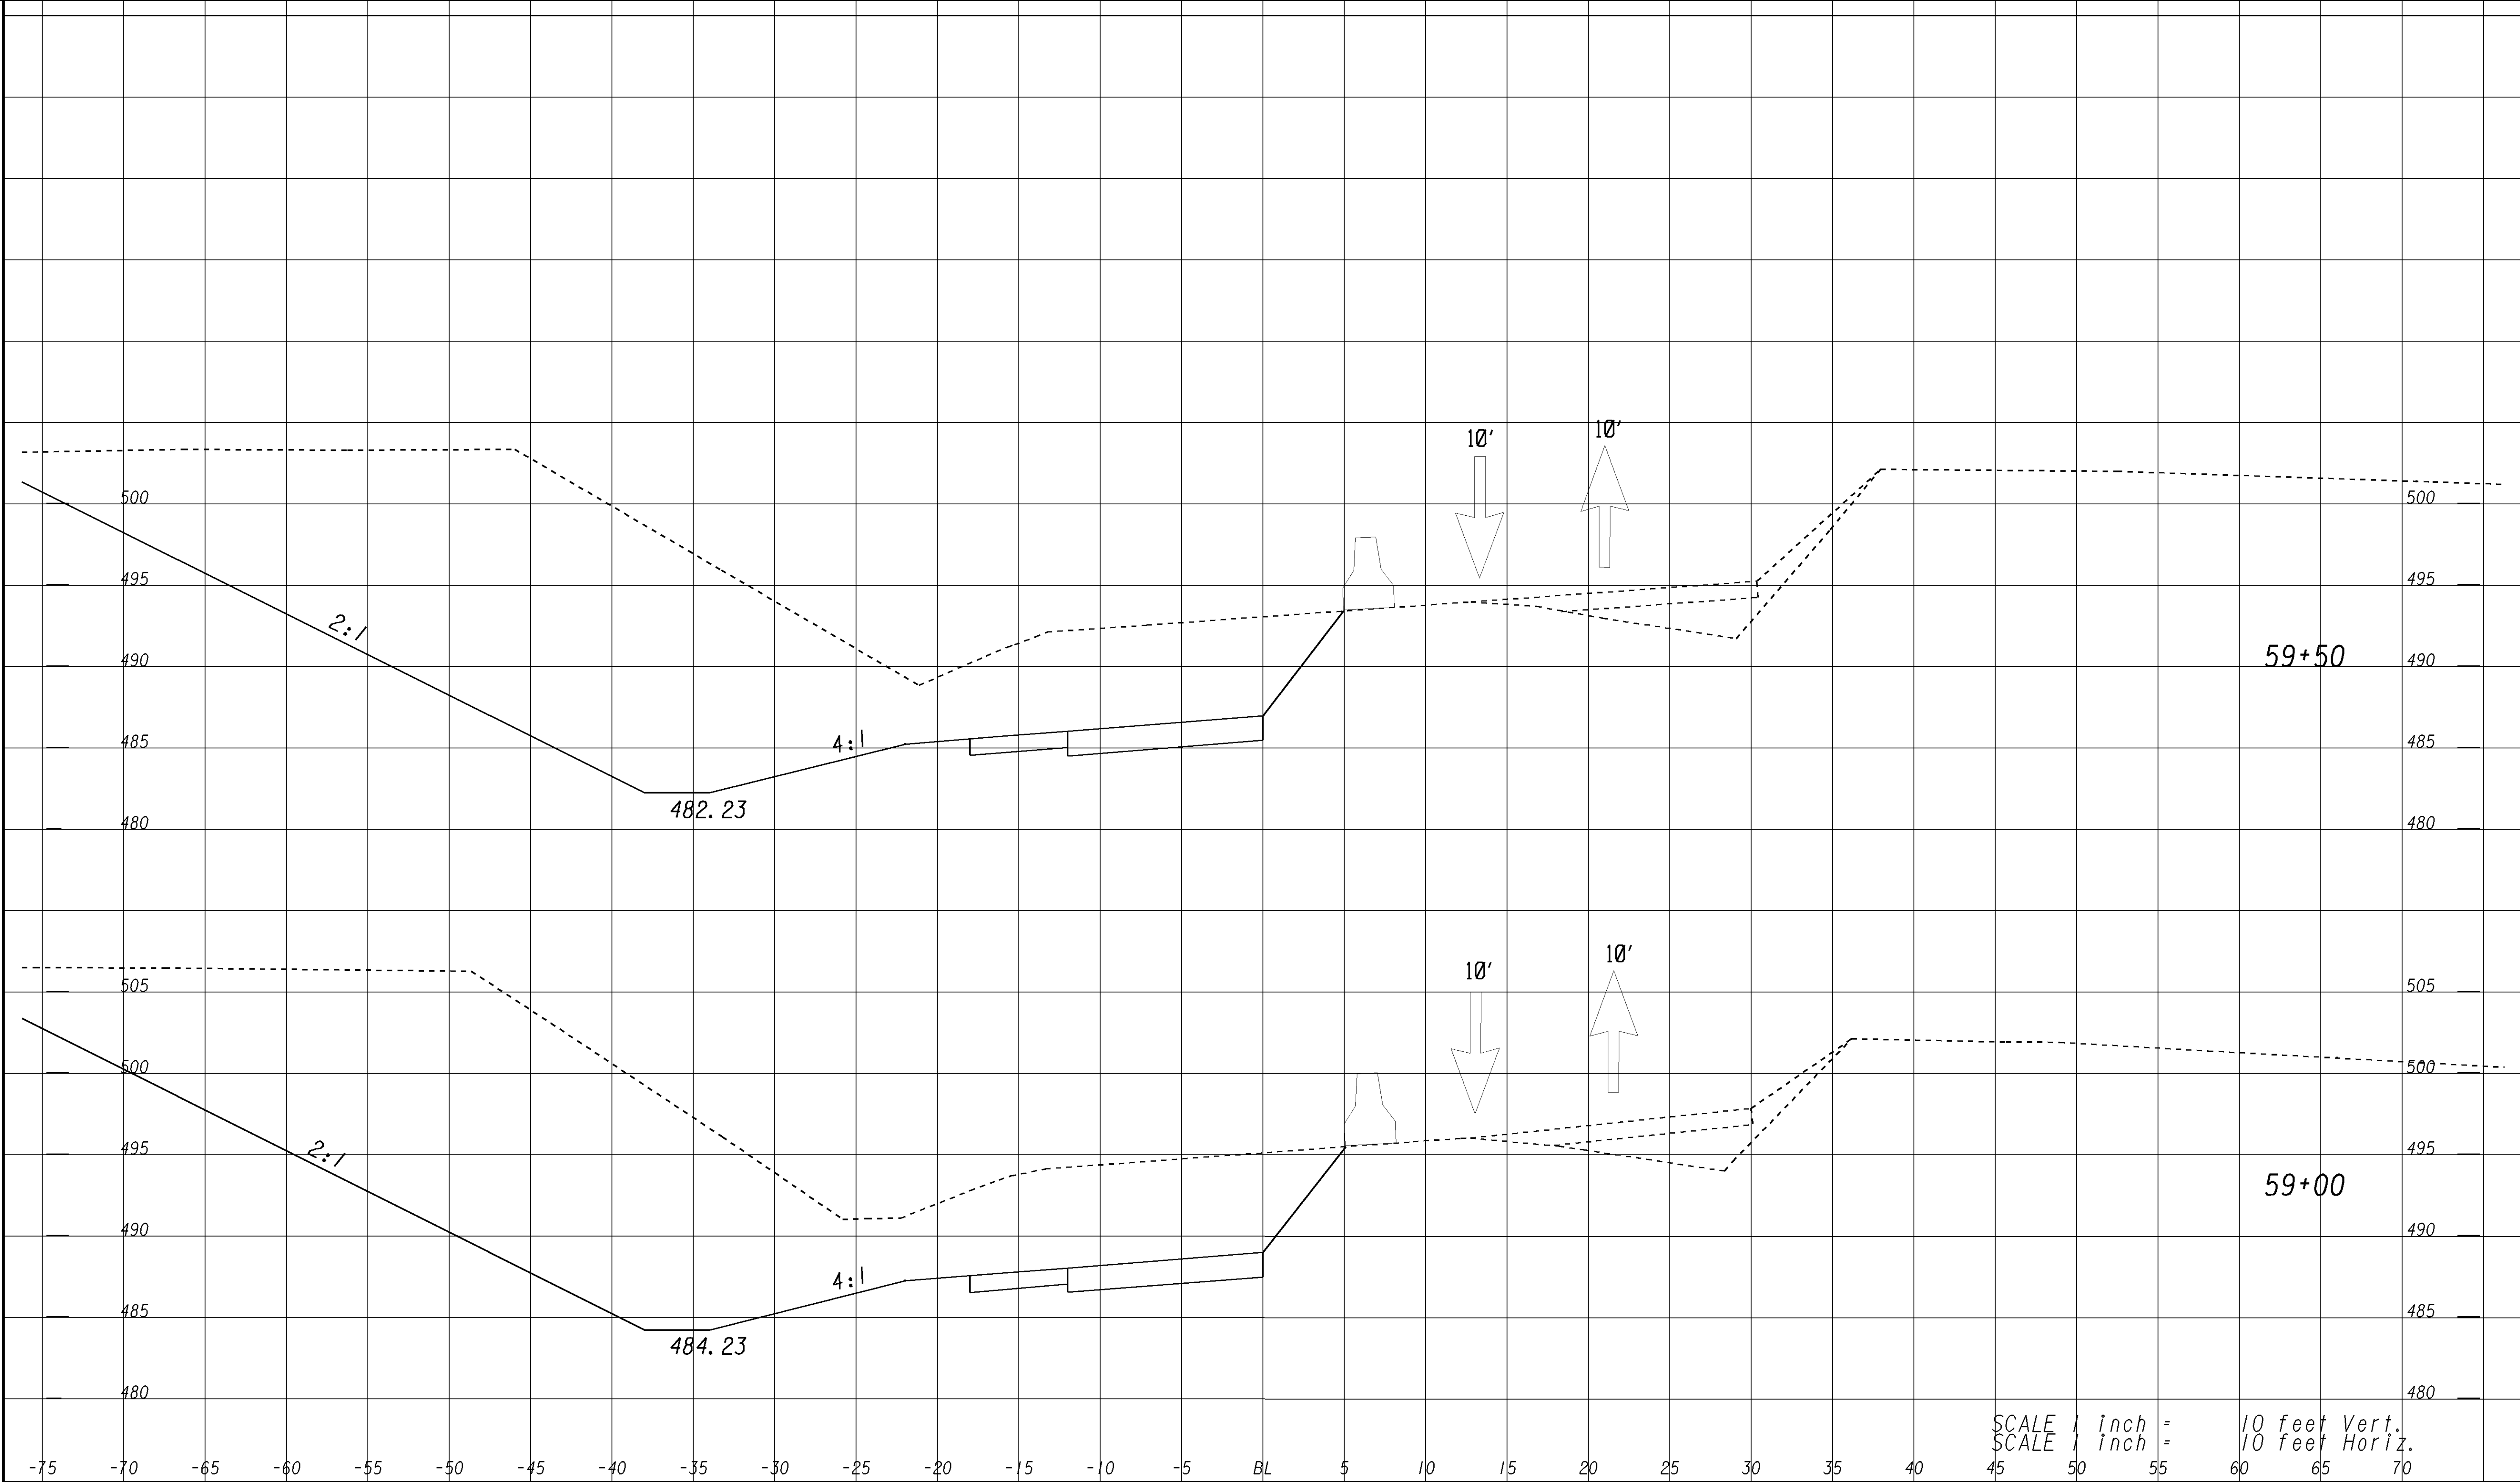

SCALE 1 inch = 10 feet Vert.  
SCALE 1 inch = 10 feet Horiz.

SIXSEW

**GEORGIA**  
DEPARTMENT  
OF  
TRANSPORTATION

REVISION DATES

STATE OF GEORGIA  
DEPARTMENT OF TRANSPORTATION  
OFFICE: DISTRICT SIX ROAD DESIGN  
**STAGING CROSS SECTIONS**

SRI08 STAGING CROSS SECTION  
STAGE 2

DRAWING No.  
**19 -61**