


Fri Feb 07 09:43:39 2014
sk1dd

\\gd01-dsn1\qocfg\resources\Gdot-2012.tbl

C:\dgn\662650\662650XSSRI08Stage2.DGN

STATE	PROJECT NUMBER	SHEET NO.	TOTAL SHEETS
GA	STP-00-0012-01(1112)		

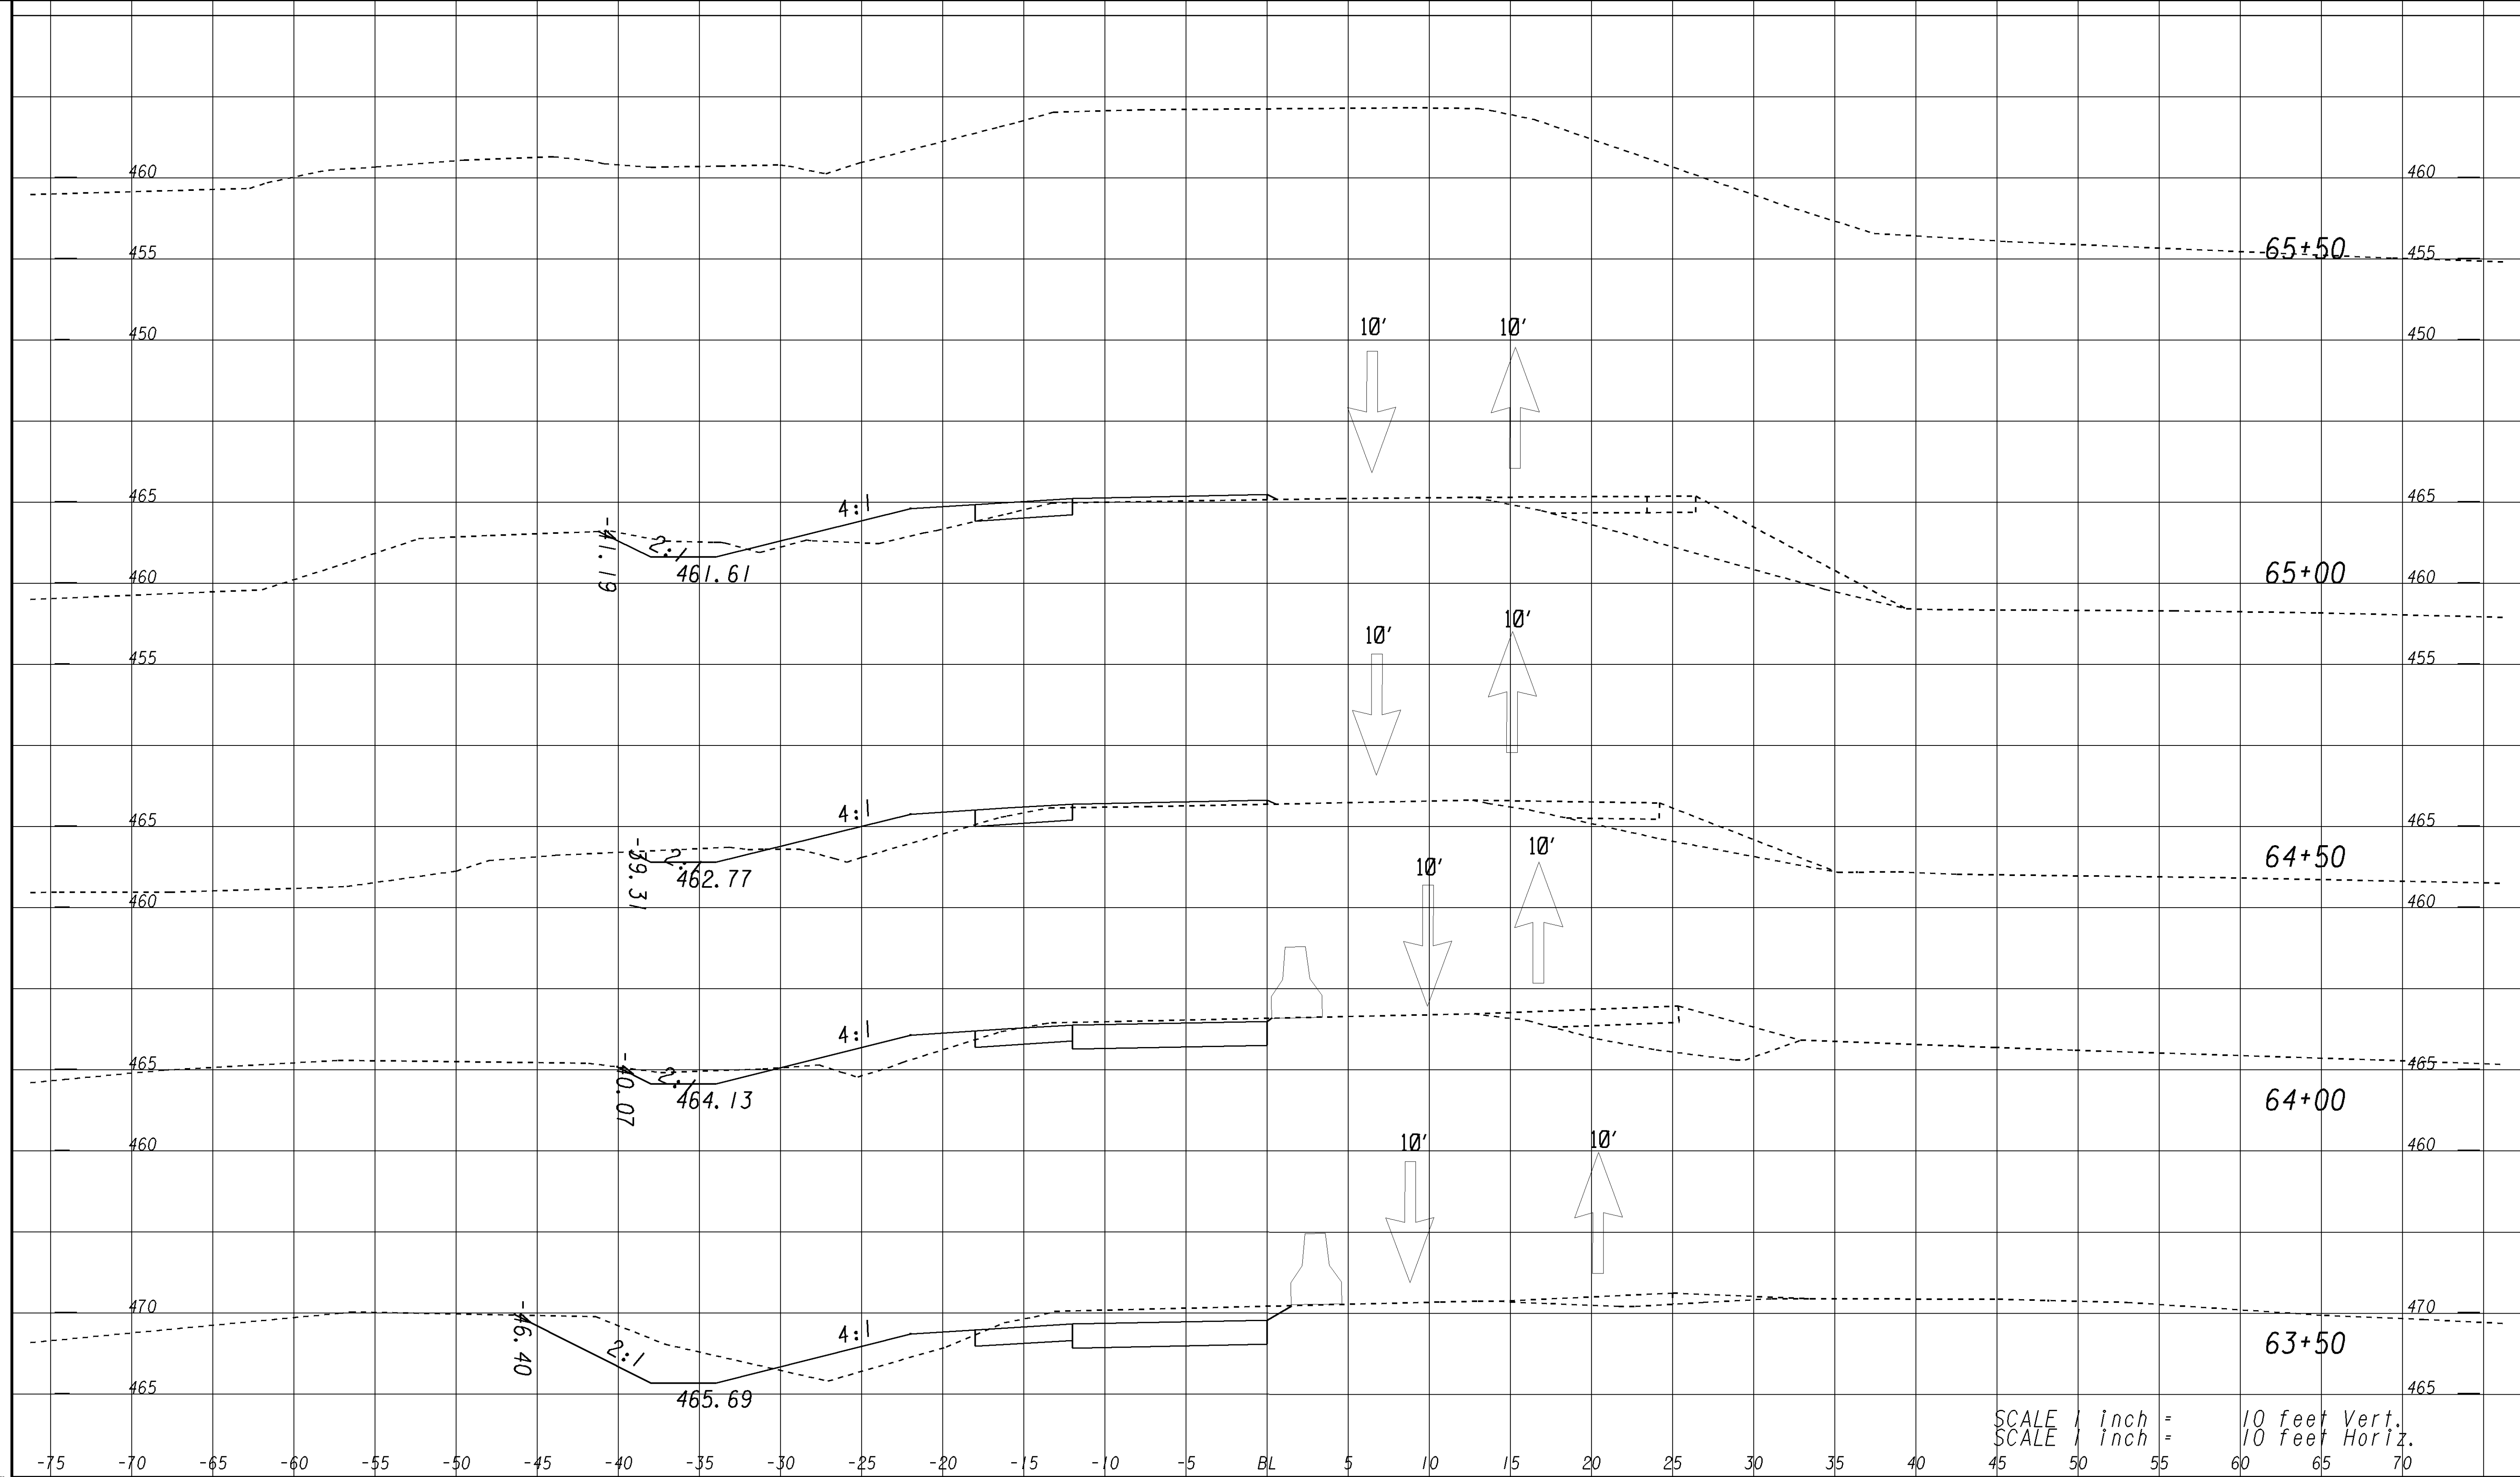

SCALE 1 inch = 10 feet Vert.
SCALE 1 inch = 10 feet Horiz.

REVISION DATES

STATE OF GEORGIA
DEPARTMENT OF TRANSPORTATION
OFFICE: DISTRICT SIX ROAD DESIGN
STAGING CROSS SECTIONS

GEORGIA
DEPARTMENT
OF
TRANSPORTATION

SRI08 STAGING CROSS SECTION
STAGE 2

DRAWING No.
19-64