


Fri Feb 07 09:43:38 2014
skidd

\\gdot-dsn1\qocfg\resources\Gdot-2012.tbl

C:\dgn\662650\662650XSSRI08Stage3.DGN

STATE	PROJECT NUMBER	SHEET NO.	TOTAL SHEETS
GA	STP-00-0012-01(1112)		

PHASE 3
SIFT TRAFFIC TO COMPLETED LEFT OF C/L
REMOVE TEMPORARY PAVEMENT AND BUILD RIGHT SIDE FROM STA. 15+00 - 65+50

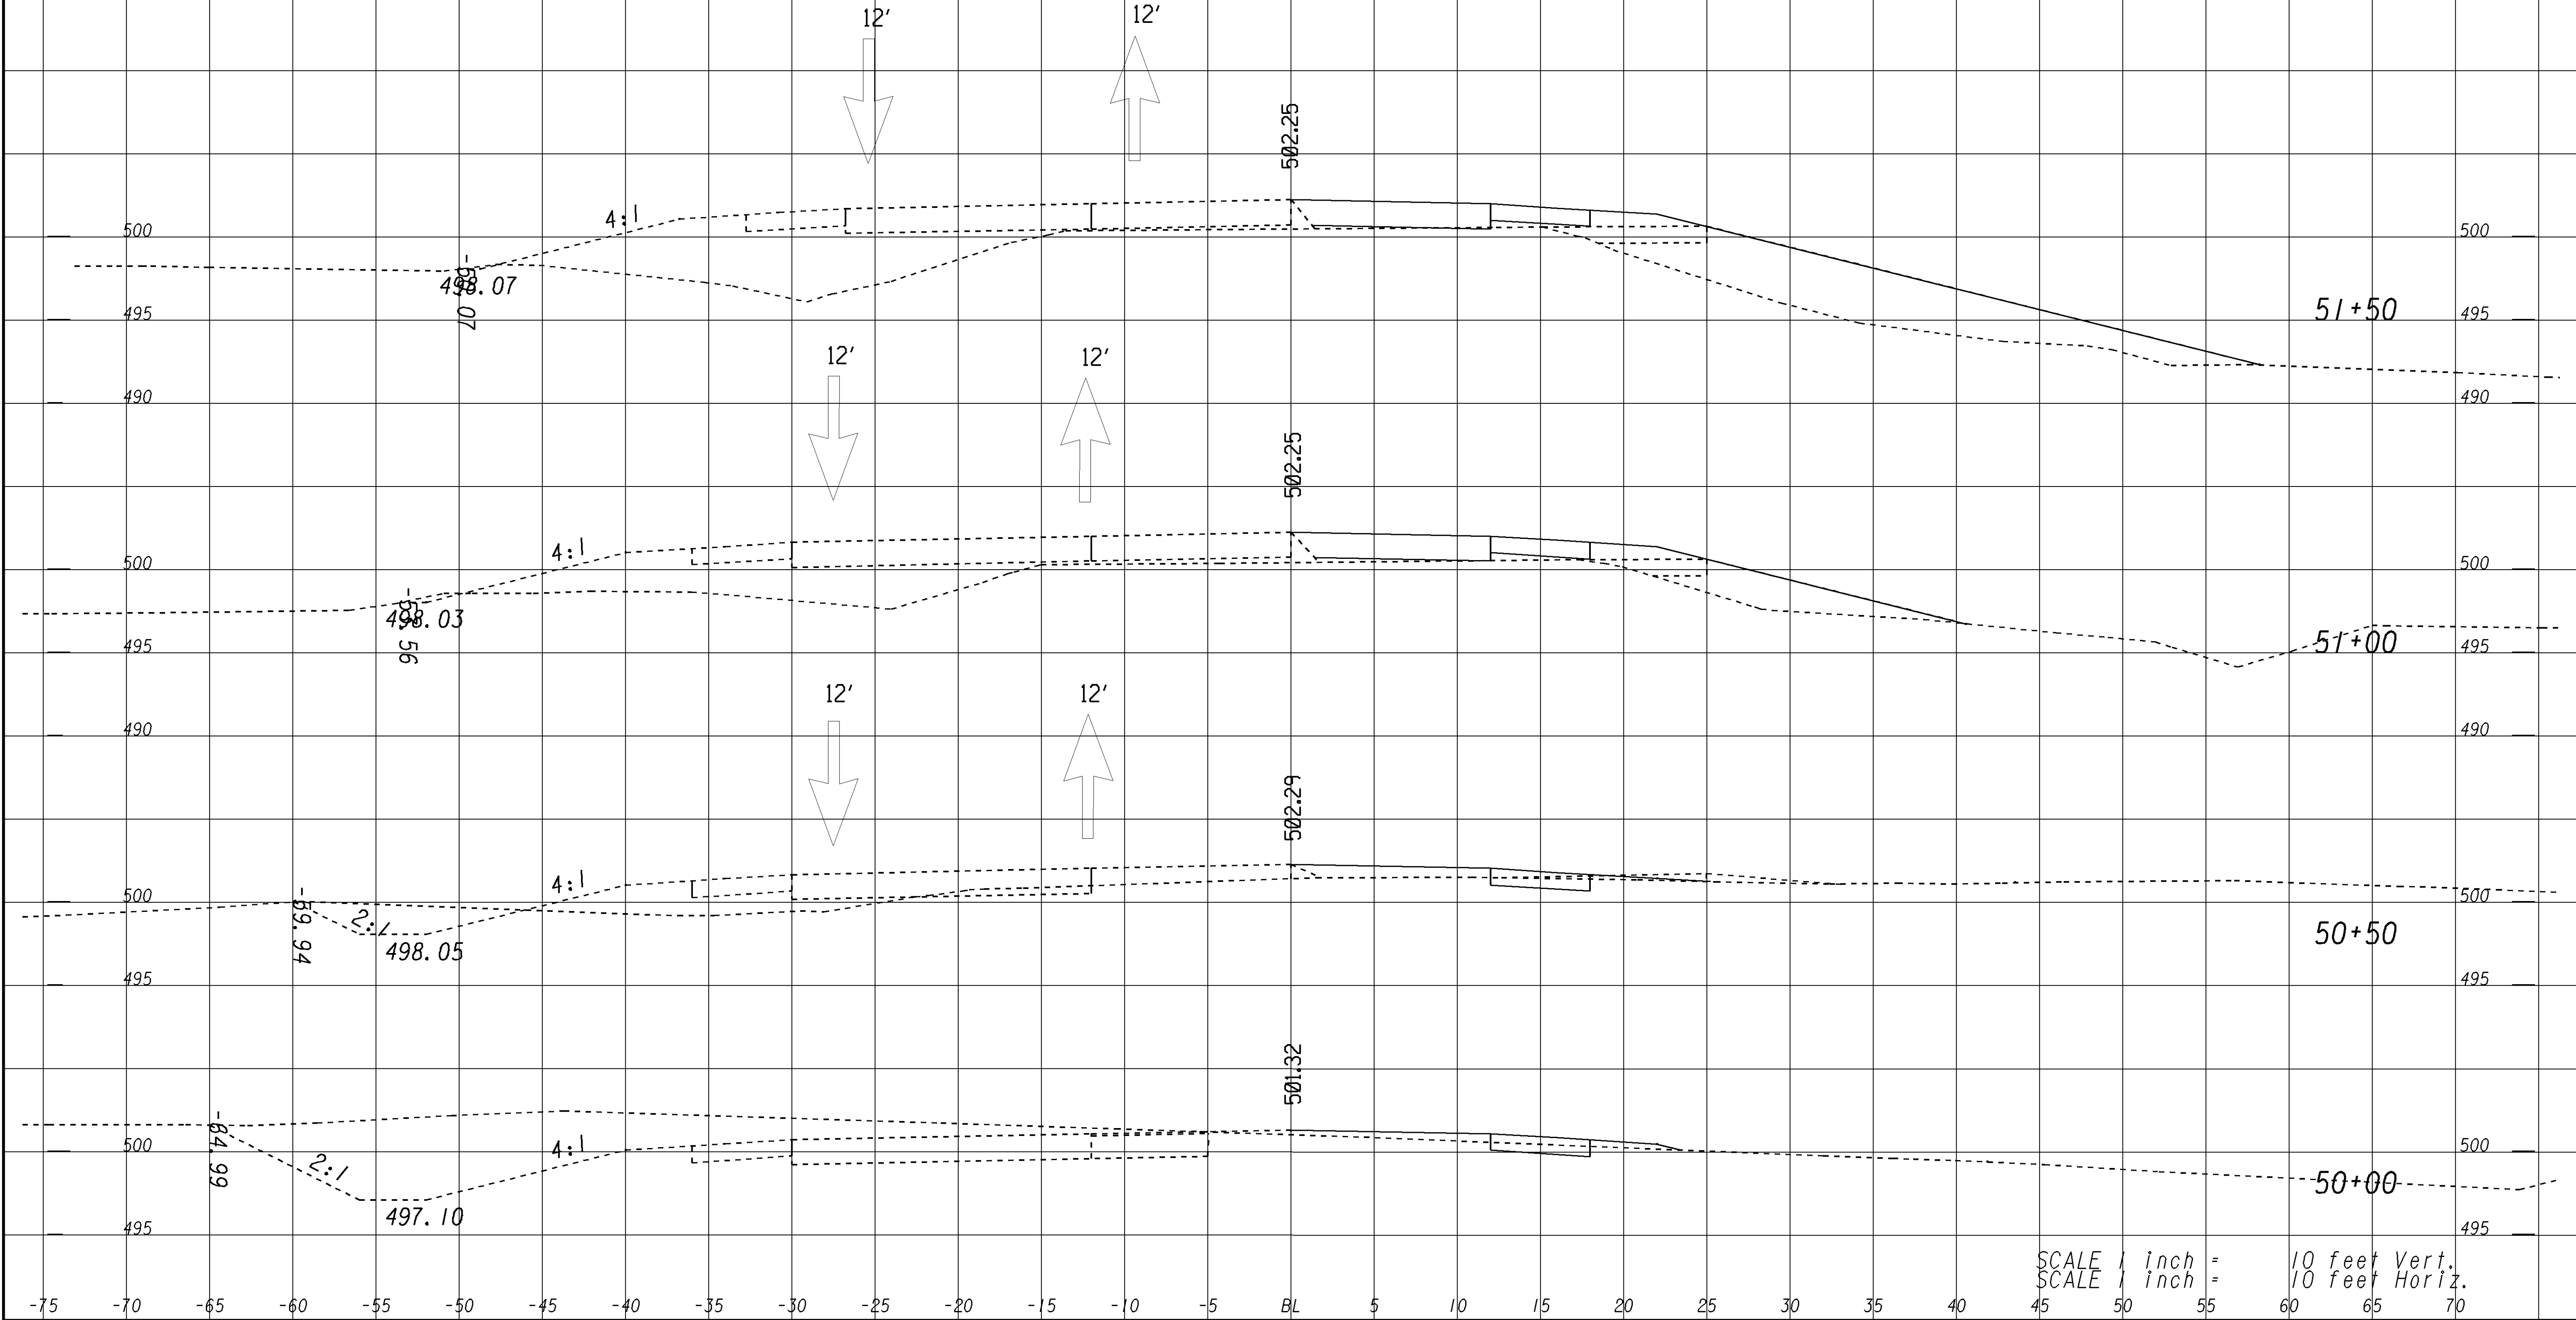

SCALE 1 inch = 10 feet Vert.
SCALE 1 inch = 10 feet Horiz.

REVISION DATES

STATE OF GEORGIA
DEPARTMENT OF TRANSPORTATION
OFFICE: DISTRICT SIX ROAD DESIGN
STAGING CROSS SECTIONS

GEORGIA
DEPARTMENT
OF
TRANSPORTATION

SRI08 STAGING CROSS SECTION
STAGE 3

DRAWING No.
19-65