


Fri Feb 07 09:43:23 2014  
skidd

\\gd01-dsn1\qocfg\resources\Gdot-2012.tbl

C:\dgn\662650\662650XSSRI08Stage3.DGN

STATE	PROJECT NUMBER	SHEET NO.	TOTAL SHEETS
GA	STP-00-0012-01(112)		

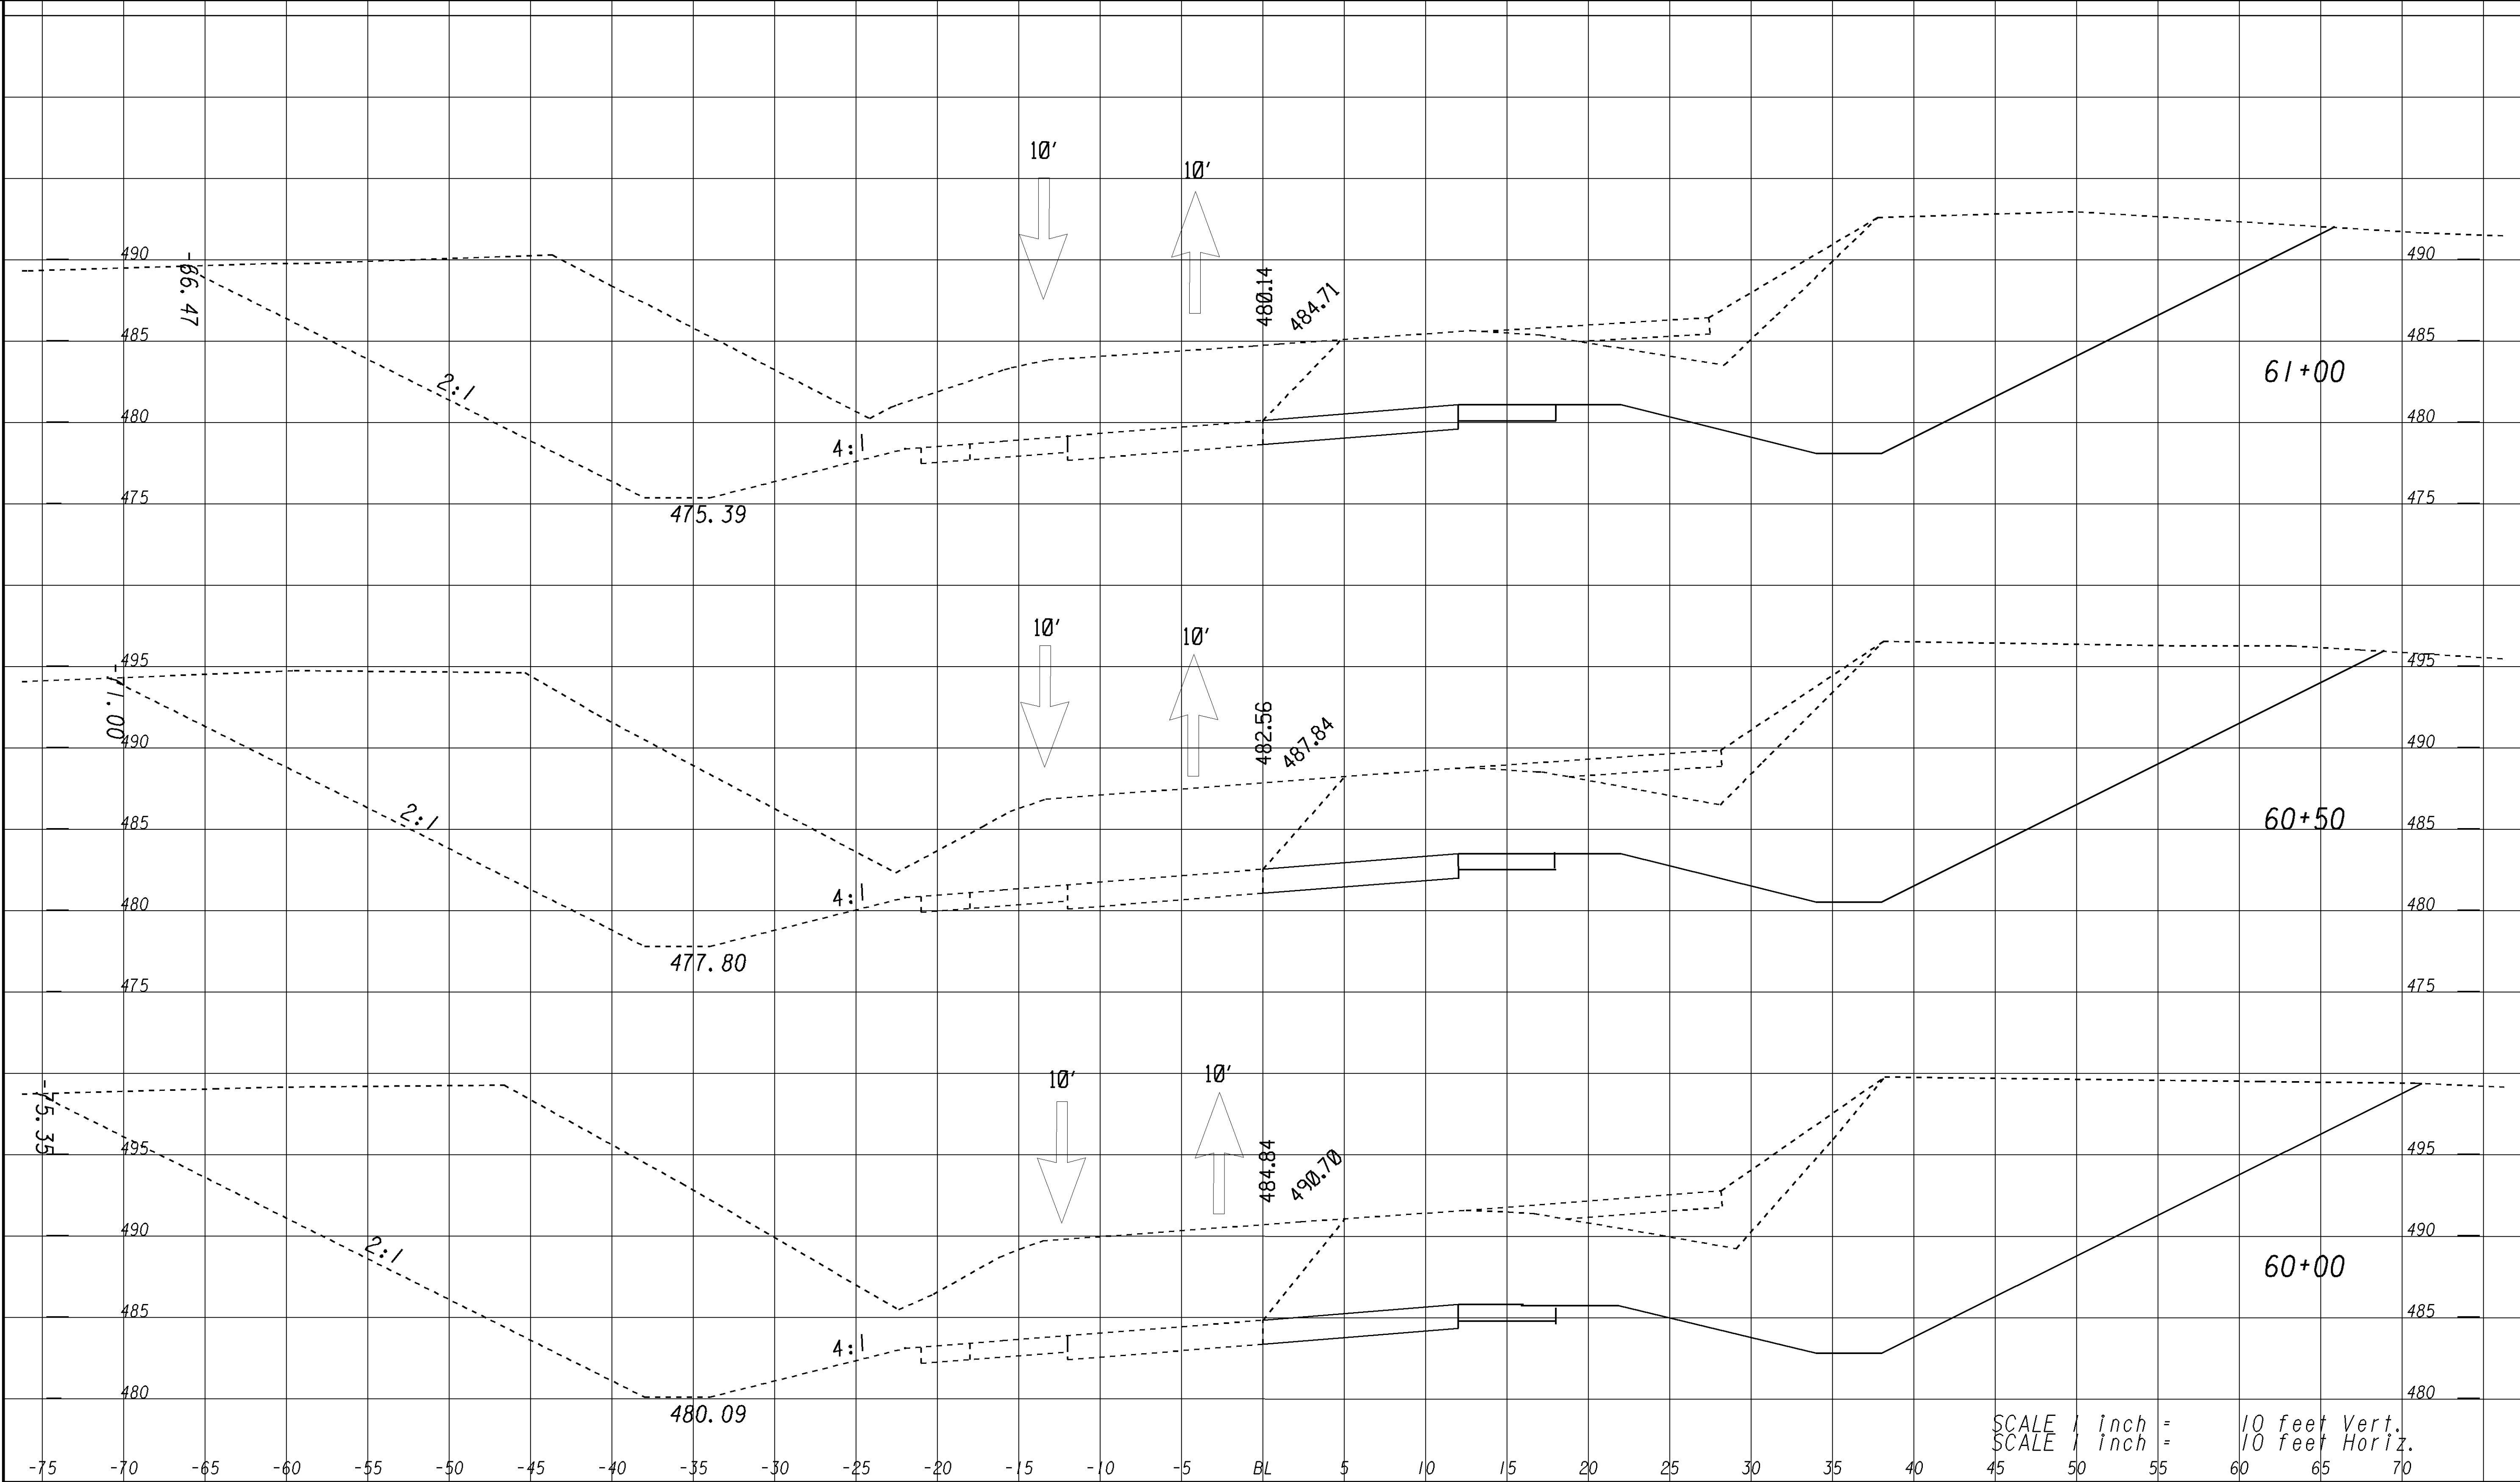

SCALE 1 inch = 10 feet Vert.  
SCALE 1 inch = 10 feet Horiz.

SIXSEW

**GEORGIA**  
DEPARTMENT  
OF  
TRANSPORTATION

REVISION DATES	

STATE OF GEORGIA  
DEPARTMENT OF TRANSPORTATION  
OFFICE: DISTRICT SIX ROAD DESIGN  
**STAGING CROSS SECTIONS**  
SRI08 STAGING CROSS SECTION  
STAGE 3

DRAWING No.  
**19 -72**