


Fri Feb 07 09:43:21 2014
skidd

\\gdot-dsn1\qocfg\resources\Gdot-2012.tbl

C:\dgn\662650\662650XSSRI08Stage3.DGN

STATE	PROJECT NUMBER	SHEET NO.	TOTAL SHEETS
GA	STP-00-0012-01(1112)		

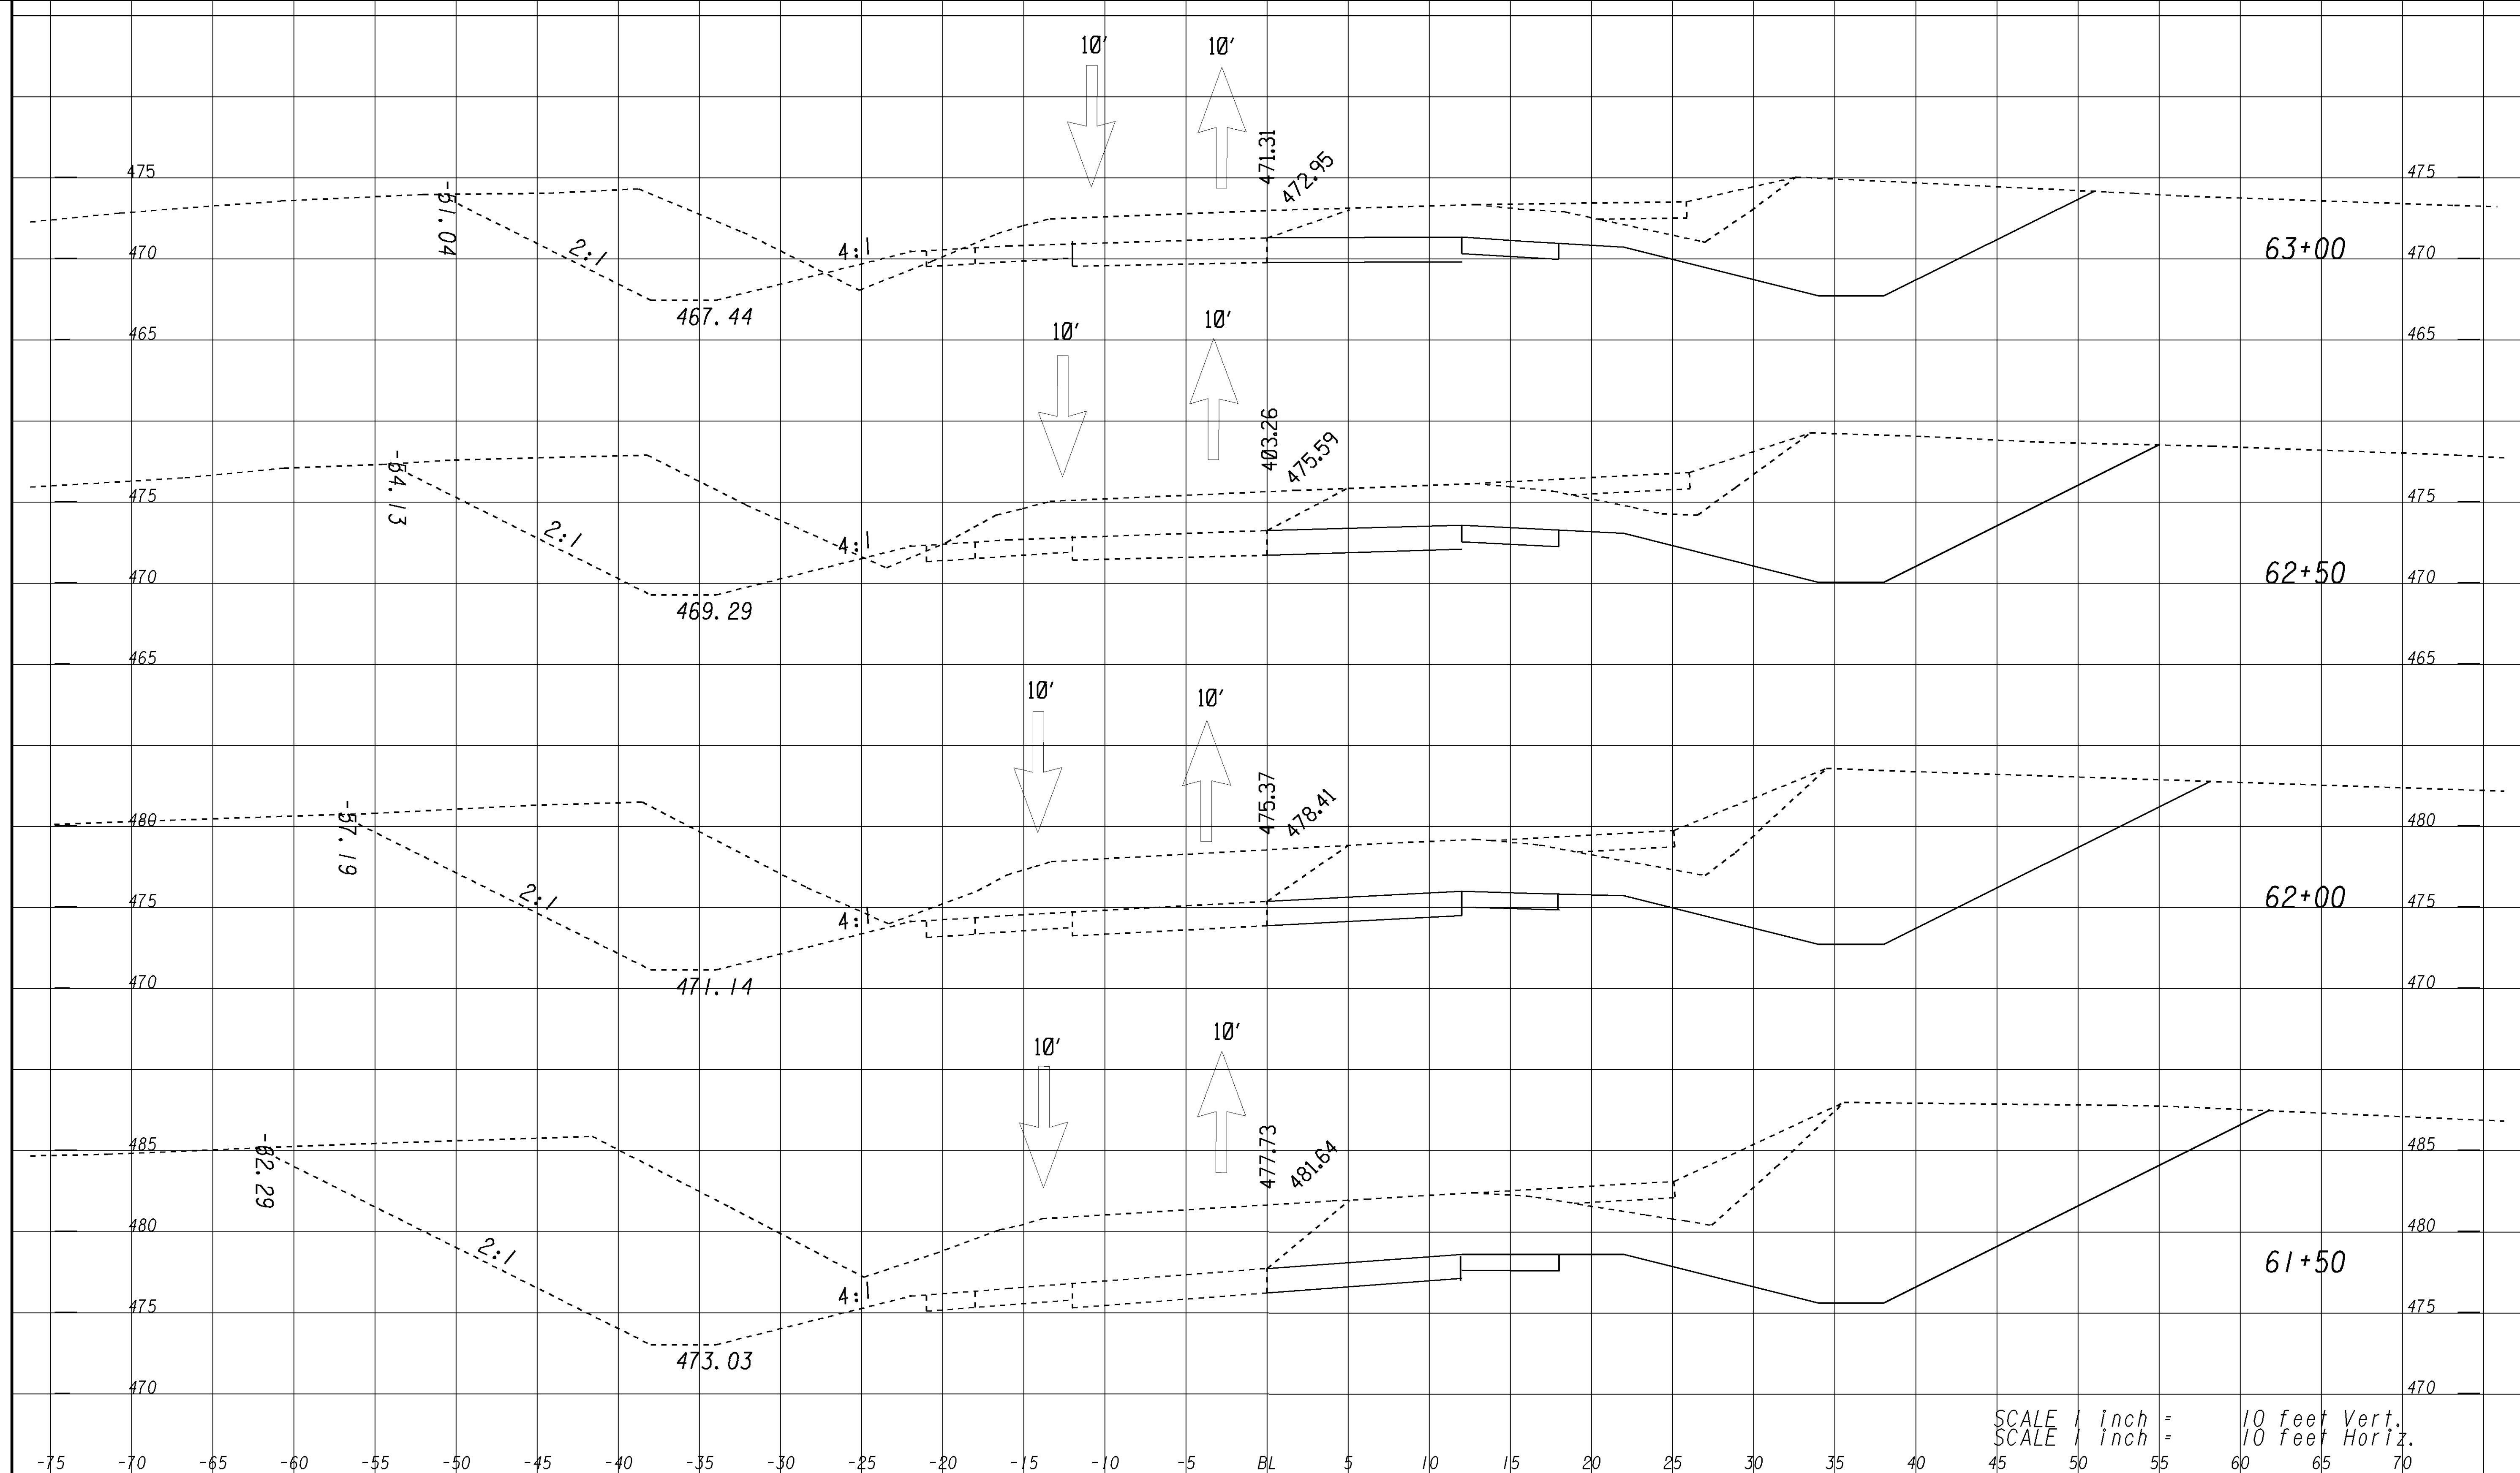

SCALE 1 inch = 10 feet Vert.
SCALE 1 inch = 10 feet Horiz.

SIXSEW

GEORGIA
DEPARTMENT
OF
TRANSPORTATION

REVISION DATES

STATE OF GEORGIA
DEPARTMENT OF TRANSPORTATION
OFFICE: DISTRICT SIX ROAD DESIGN
STAGING CROSS SECTIONS

SR108 STAGING CROSS SECTION
STAGE 3

DRAWING No.
19-73