


Fri Feb 07 09:40:18 2014
skidd

\\gd01-dsn1\qocfg\resources\Gdot-2012.tbl

C:\dgn\662650\662650SR20XsecNew1.dgn

STATE	PROJECT NUMBER	SHEET NO.	TOTAL SHEETS
GA	STP-00-0012-01(1112)		

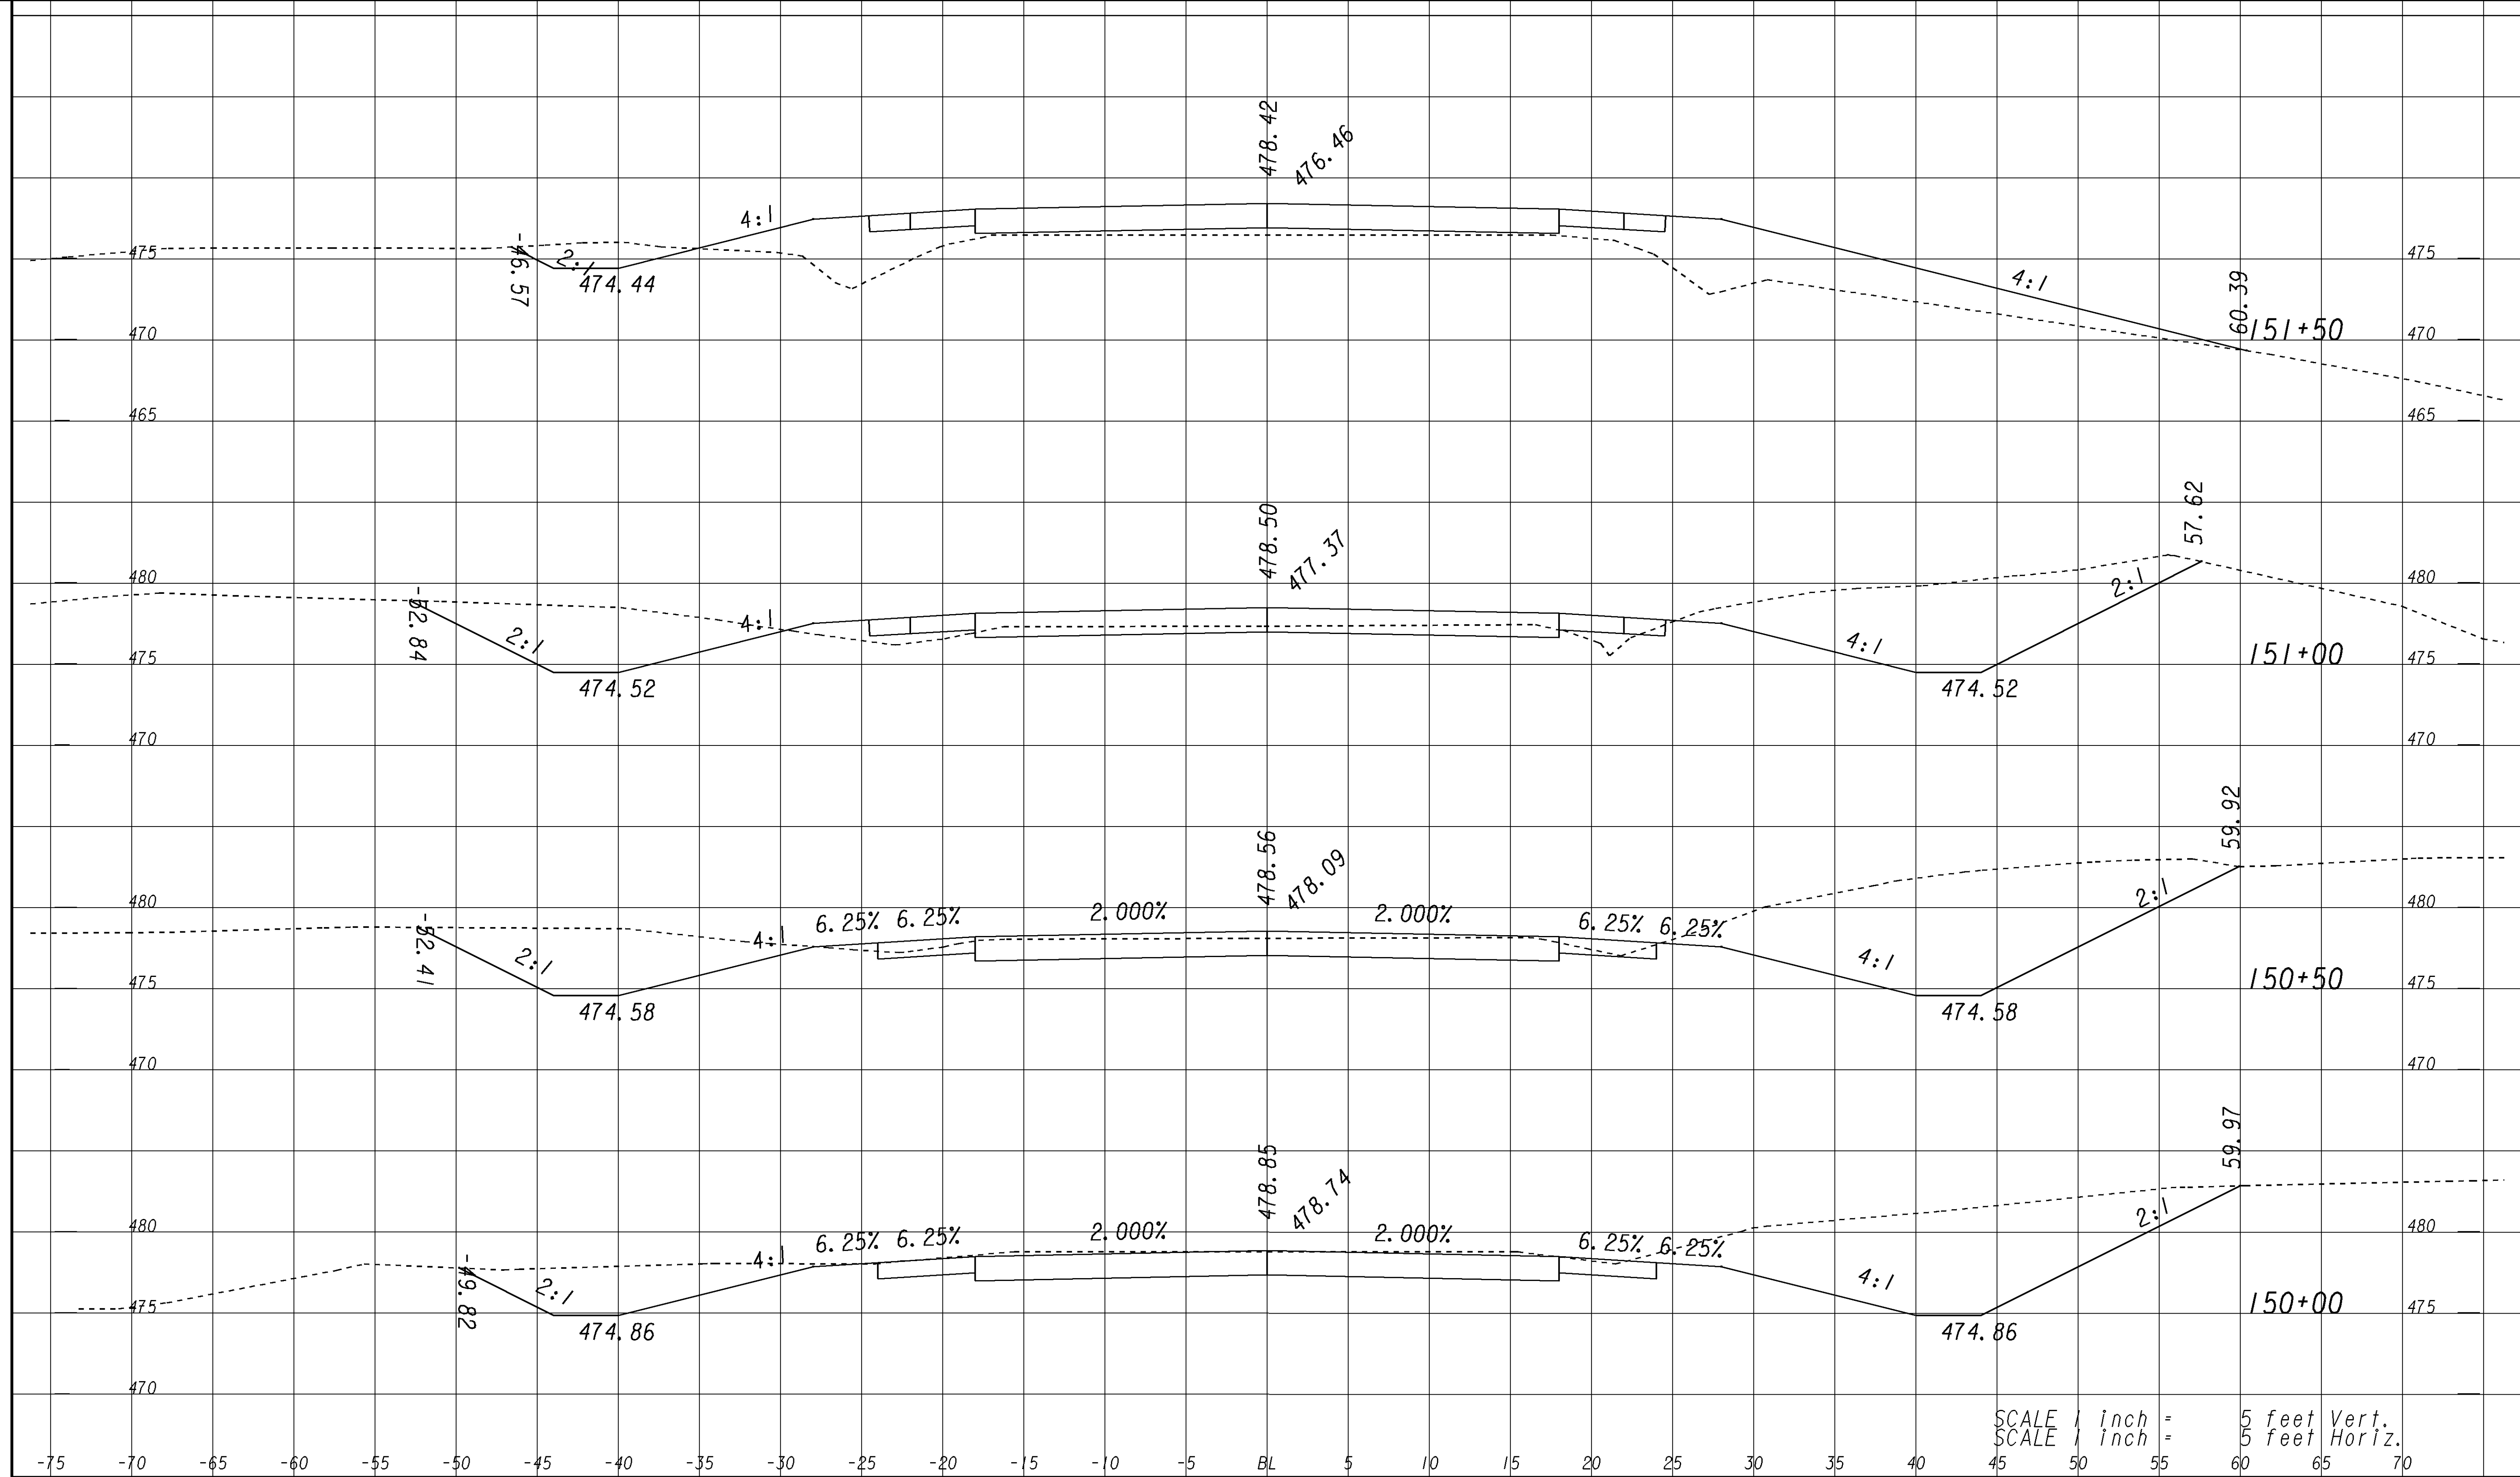

SCALE 1 inch = 5 feet Vert.
SCALE 1 inch = 5 feet Horiz.

SUXSEW

GEORGIA
DEPARTMENT
OF
TRANSPORTATION

REVISION DATES

STATE OF GEORGIA
DEPARTMENT OF TRANSPORTATION
OFFICE: DISTRICT SIX ROAD DESIGN
EARTHWORK CROSS SECTIONS

SR20

DRAWING No.
23-1