


Fri Feb 07 09:39:40 2014  
sk1dd

\\gdot-dsn1\qocfg\resources\Gdot-2012.tbl

C:\dgn\662650\662650SR20XsecNew.DGN

STATE	PROJECT NUMBER	SHEET NO.	TOTAL SHEETS
GA	STP-00-0012-01(1112)		

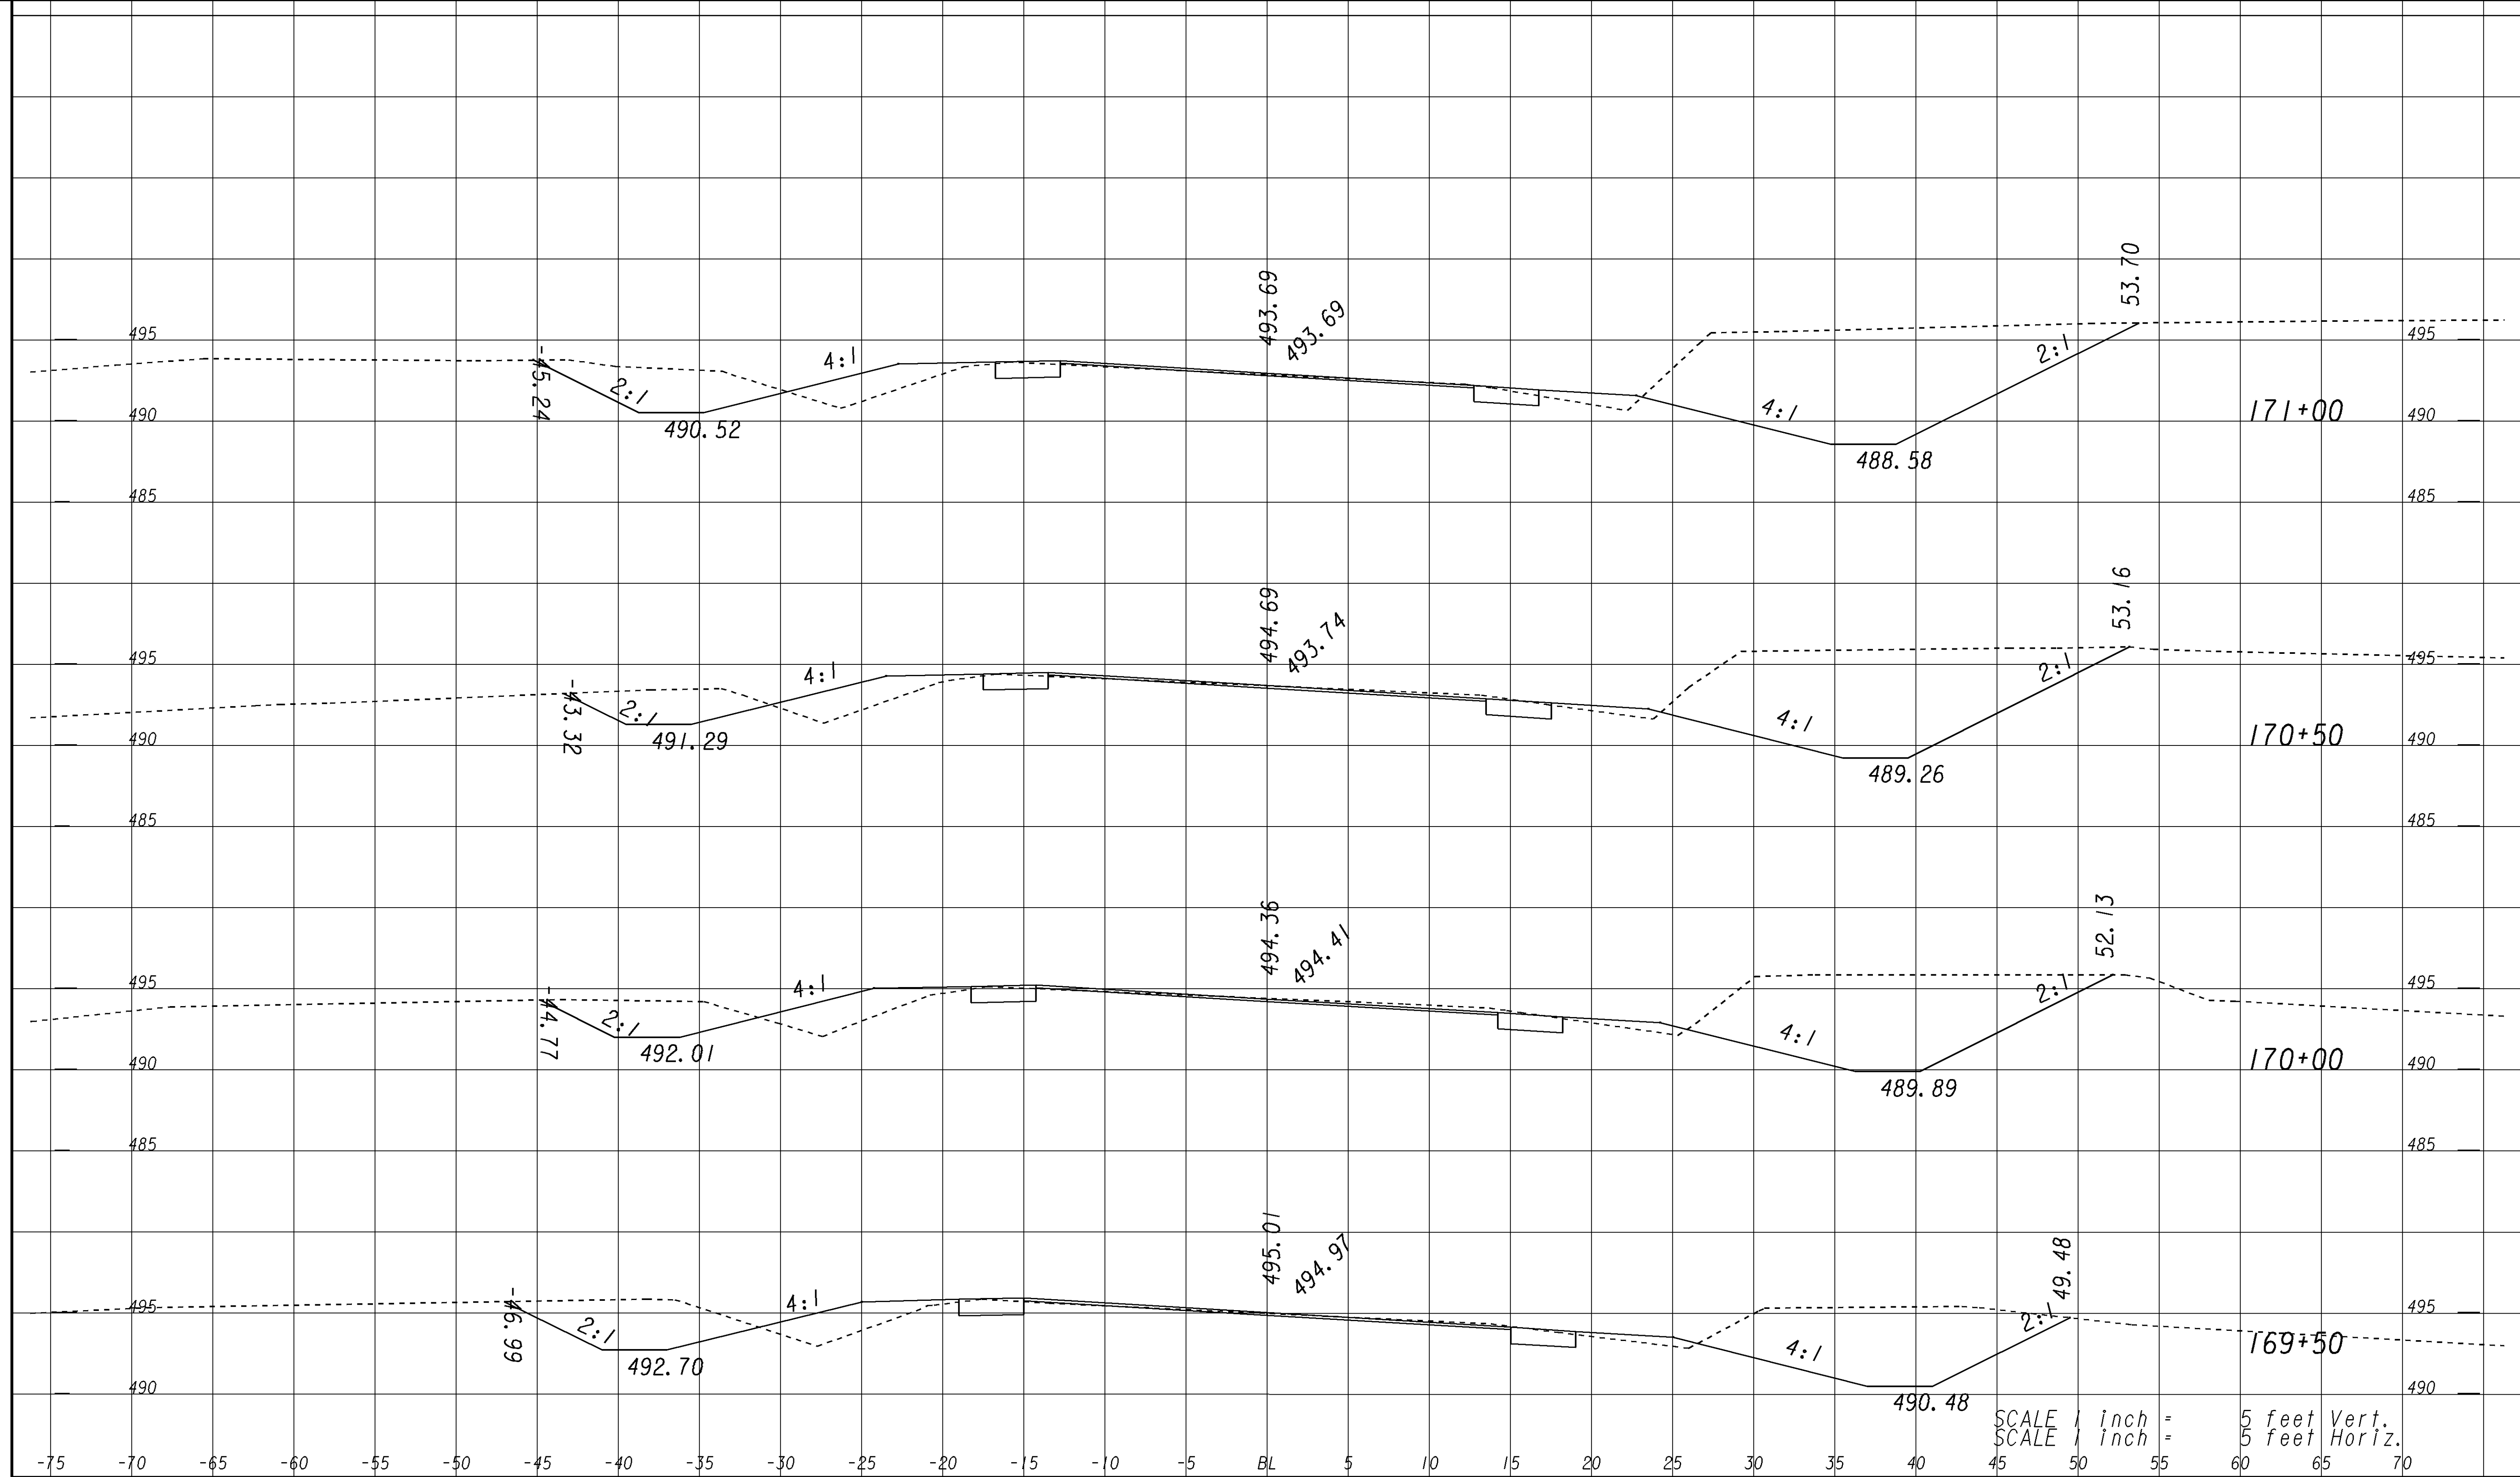

SCALE 1 inch = 5 feet Vert.  
SCALE 1 inch = 5 feet Horiz.

SUXSEW

**GEORGIA**  
DEPARTMENT  
OF  
TRANSPORTATION

REVISION DATES

STATE OF GEORGIA  
DEPARTMENT OF TRANSPORTATION  
OFFICE: DISTRICT SIX ROAD DESIGN  
**EARTHWORK CROSS SECTIONS**

SR20

DRAWING No.  
**23-13**