


Fri Feb 07 09:43:16 2014
sk1dd

\\gdot-dsn1\qocfg\resources\gdot-2012.tbl

C:\DGN\662650\662650XSWHITERELOC.DGN

STATE	PROJECT NUMBER	SHEET NO.	TOTAL SHEETS
GA	STP-00-0012-01(112)		

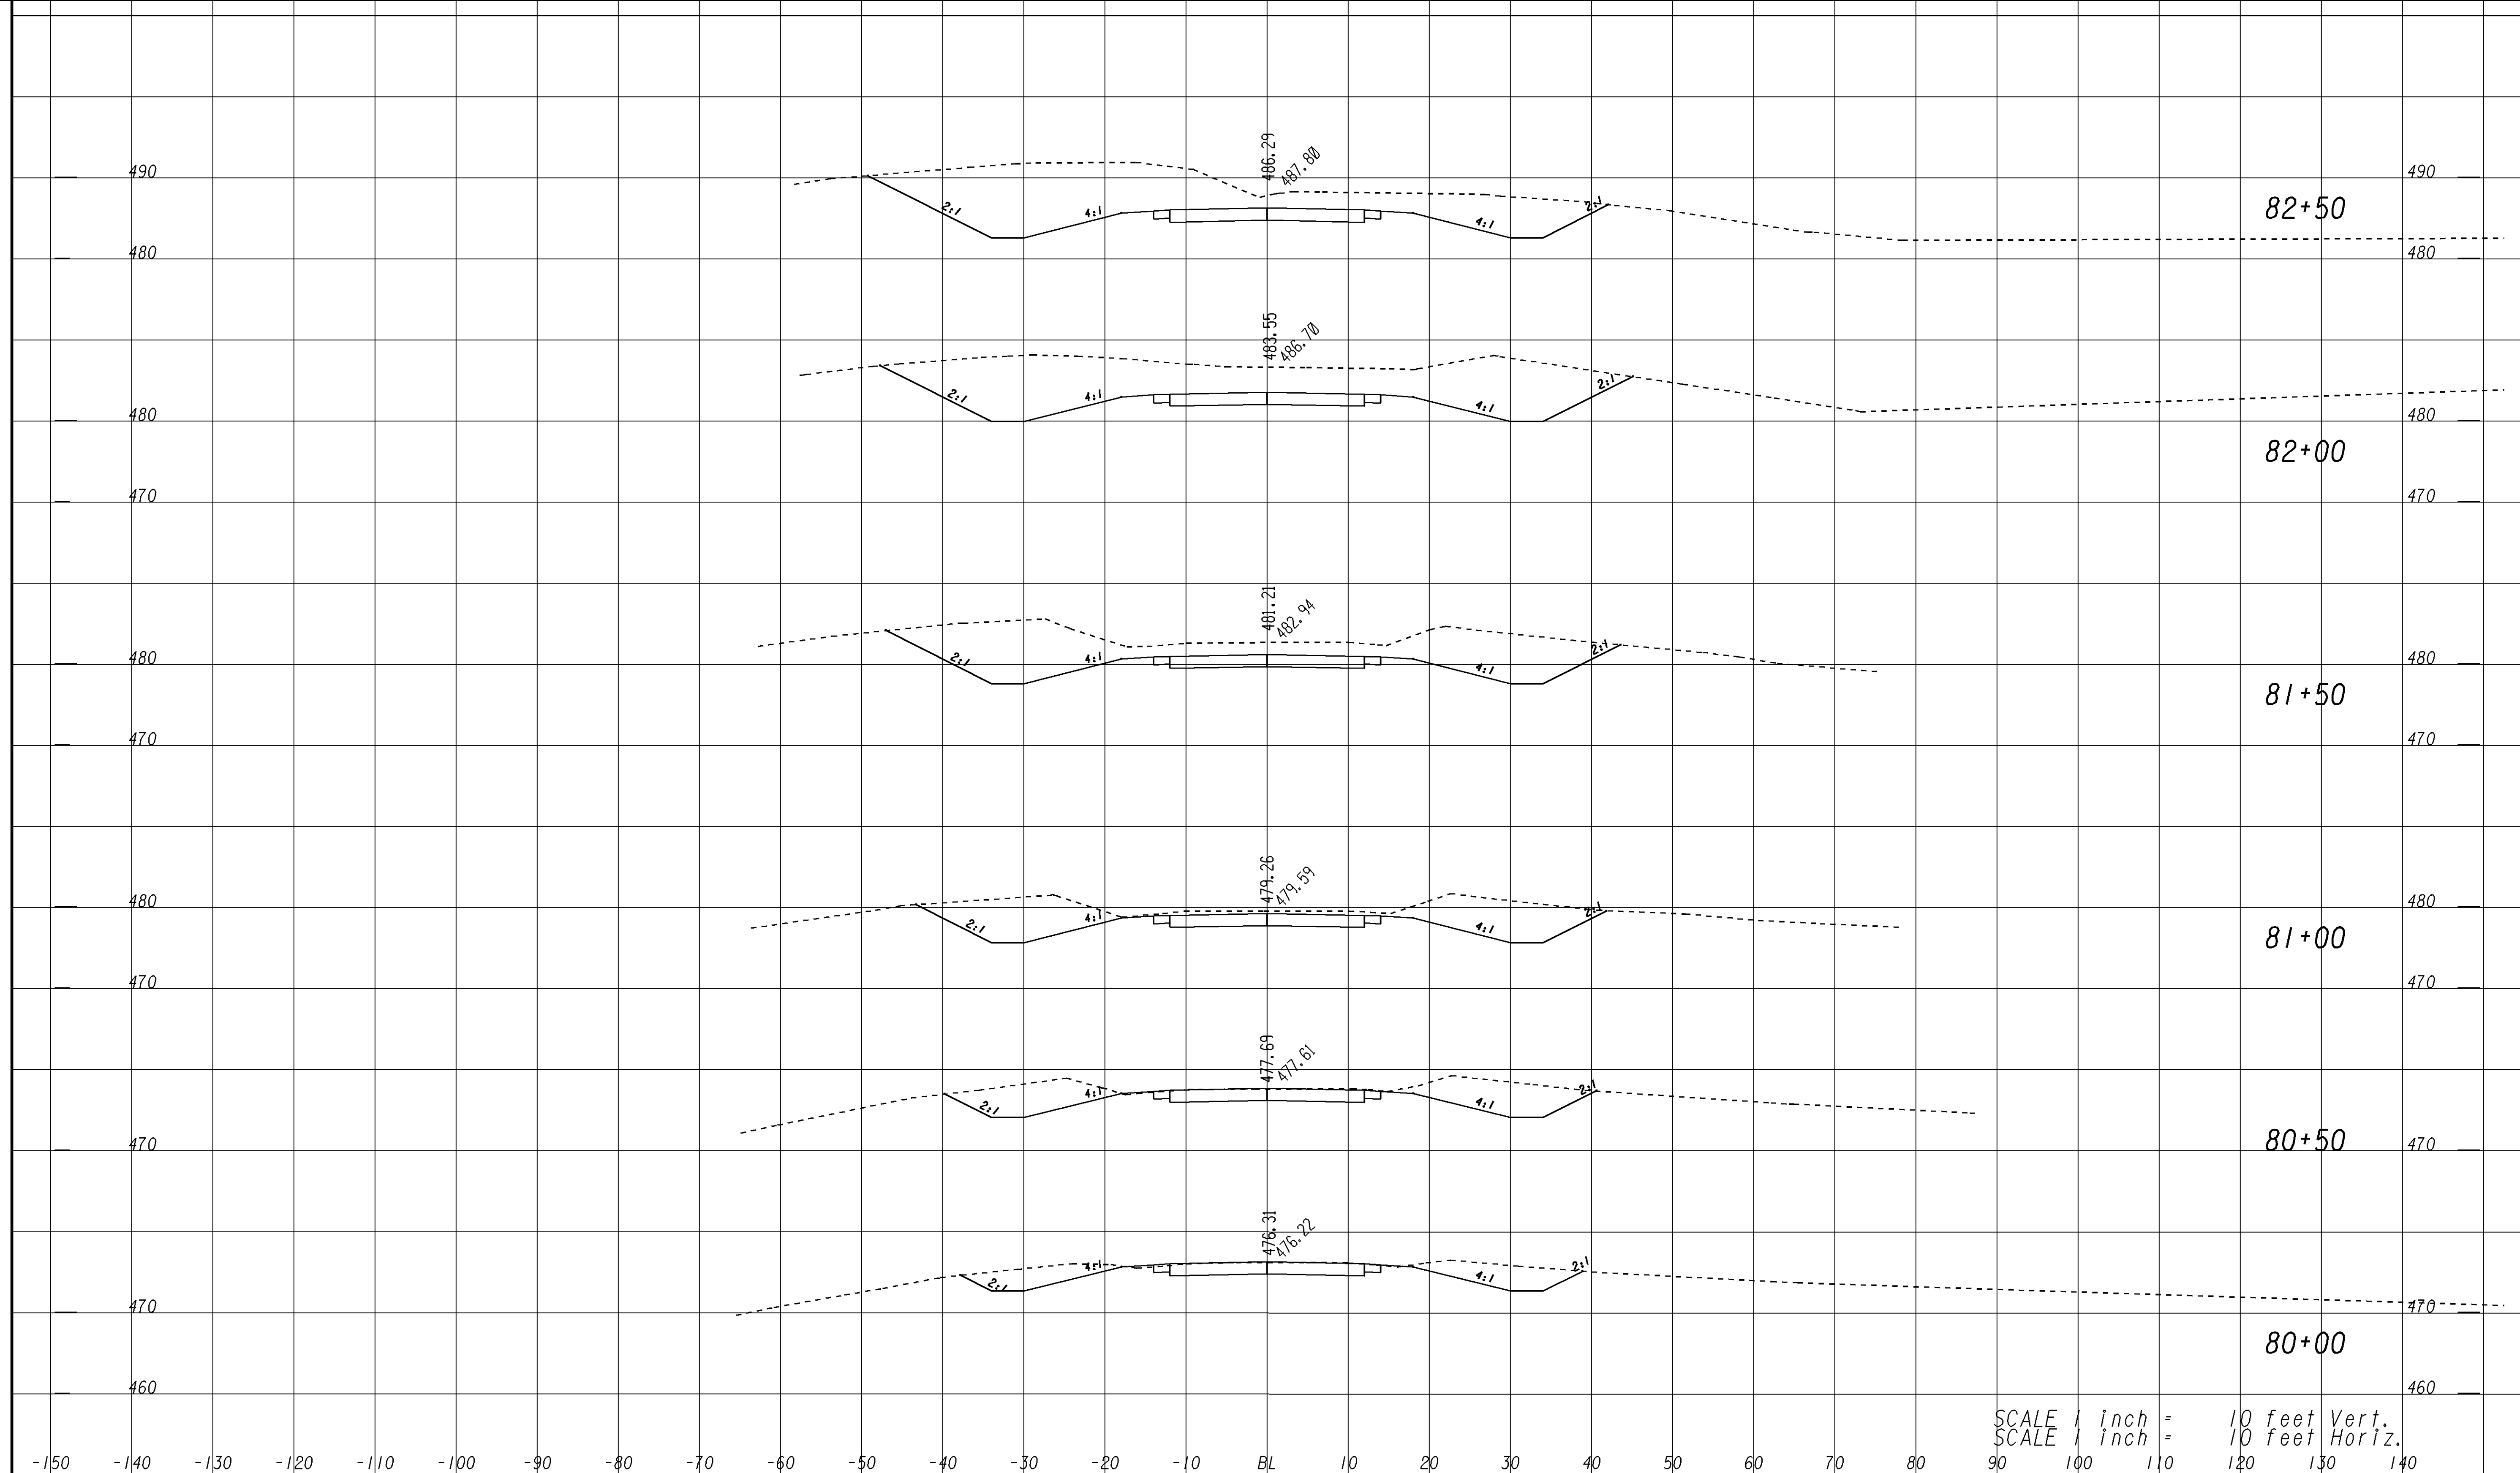

SCALE 1 inch = 10 feet Vert.
SCALE 1 inch = 10 feet Horiz.

-150 -140 -130 -120 -110 -100 -90 -80 -70 -60 -50 -40 -30 -20 -10 BL 10 20 30 40 50 60 70 80 90 100 110 120 130 140

SUXSEW

GEORGIA
DEPARTMENT
OF
TRANSPORTATION

REVISION DATES	

STATE OF GEORGIA
DEPARTMENT OF TRANSPORTATION
OFFICE: DISTRICT SIX ROAD DESIGN
EARTHWORK CROSS SECTIONS

WHITE RELOCATION

DRAWING No.
23-30