


Fri Feb 07 09:43:14 2014  
sk1dd

\\gdot-dsn1\qocfg\resources\Gdot-2012.tbl

C:\DGN\662650\662650XSWHITEREL0C.DGN

STATE	PROJECT NUMBER	SHEET NO.	TOTAL SHEETS
GA	STP-00-0012-01(112)		

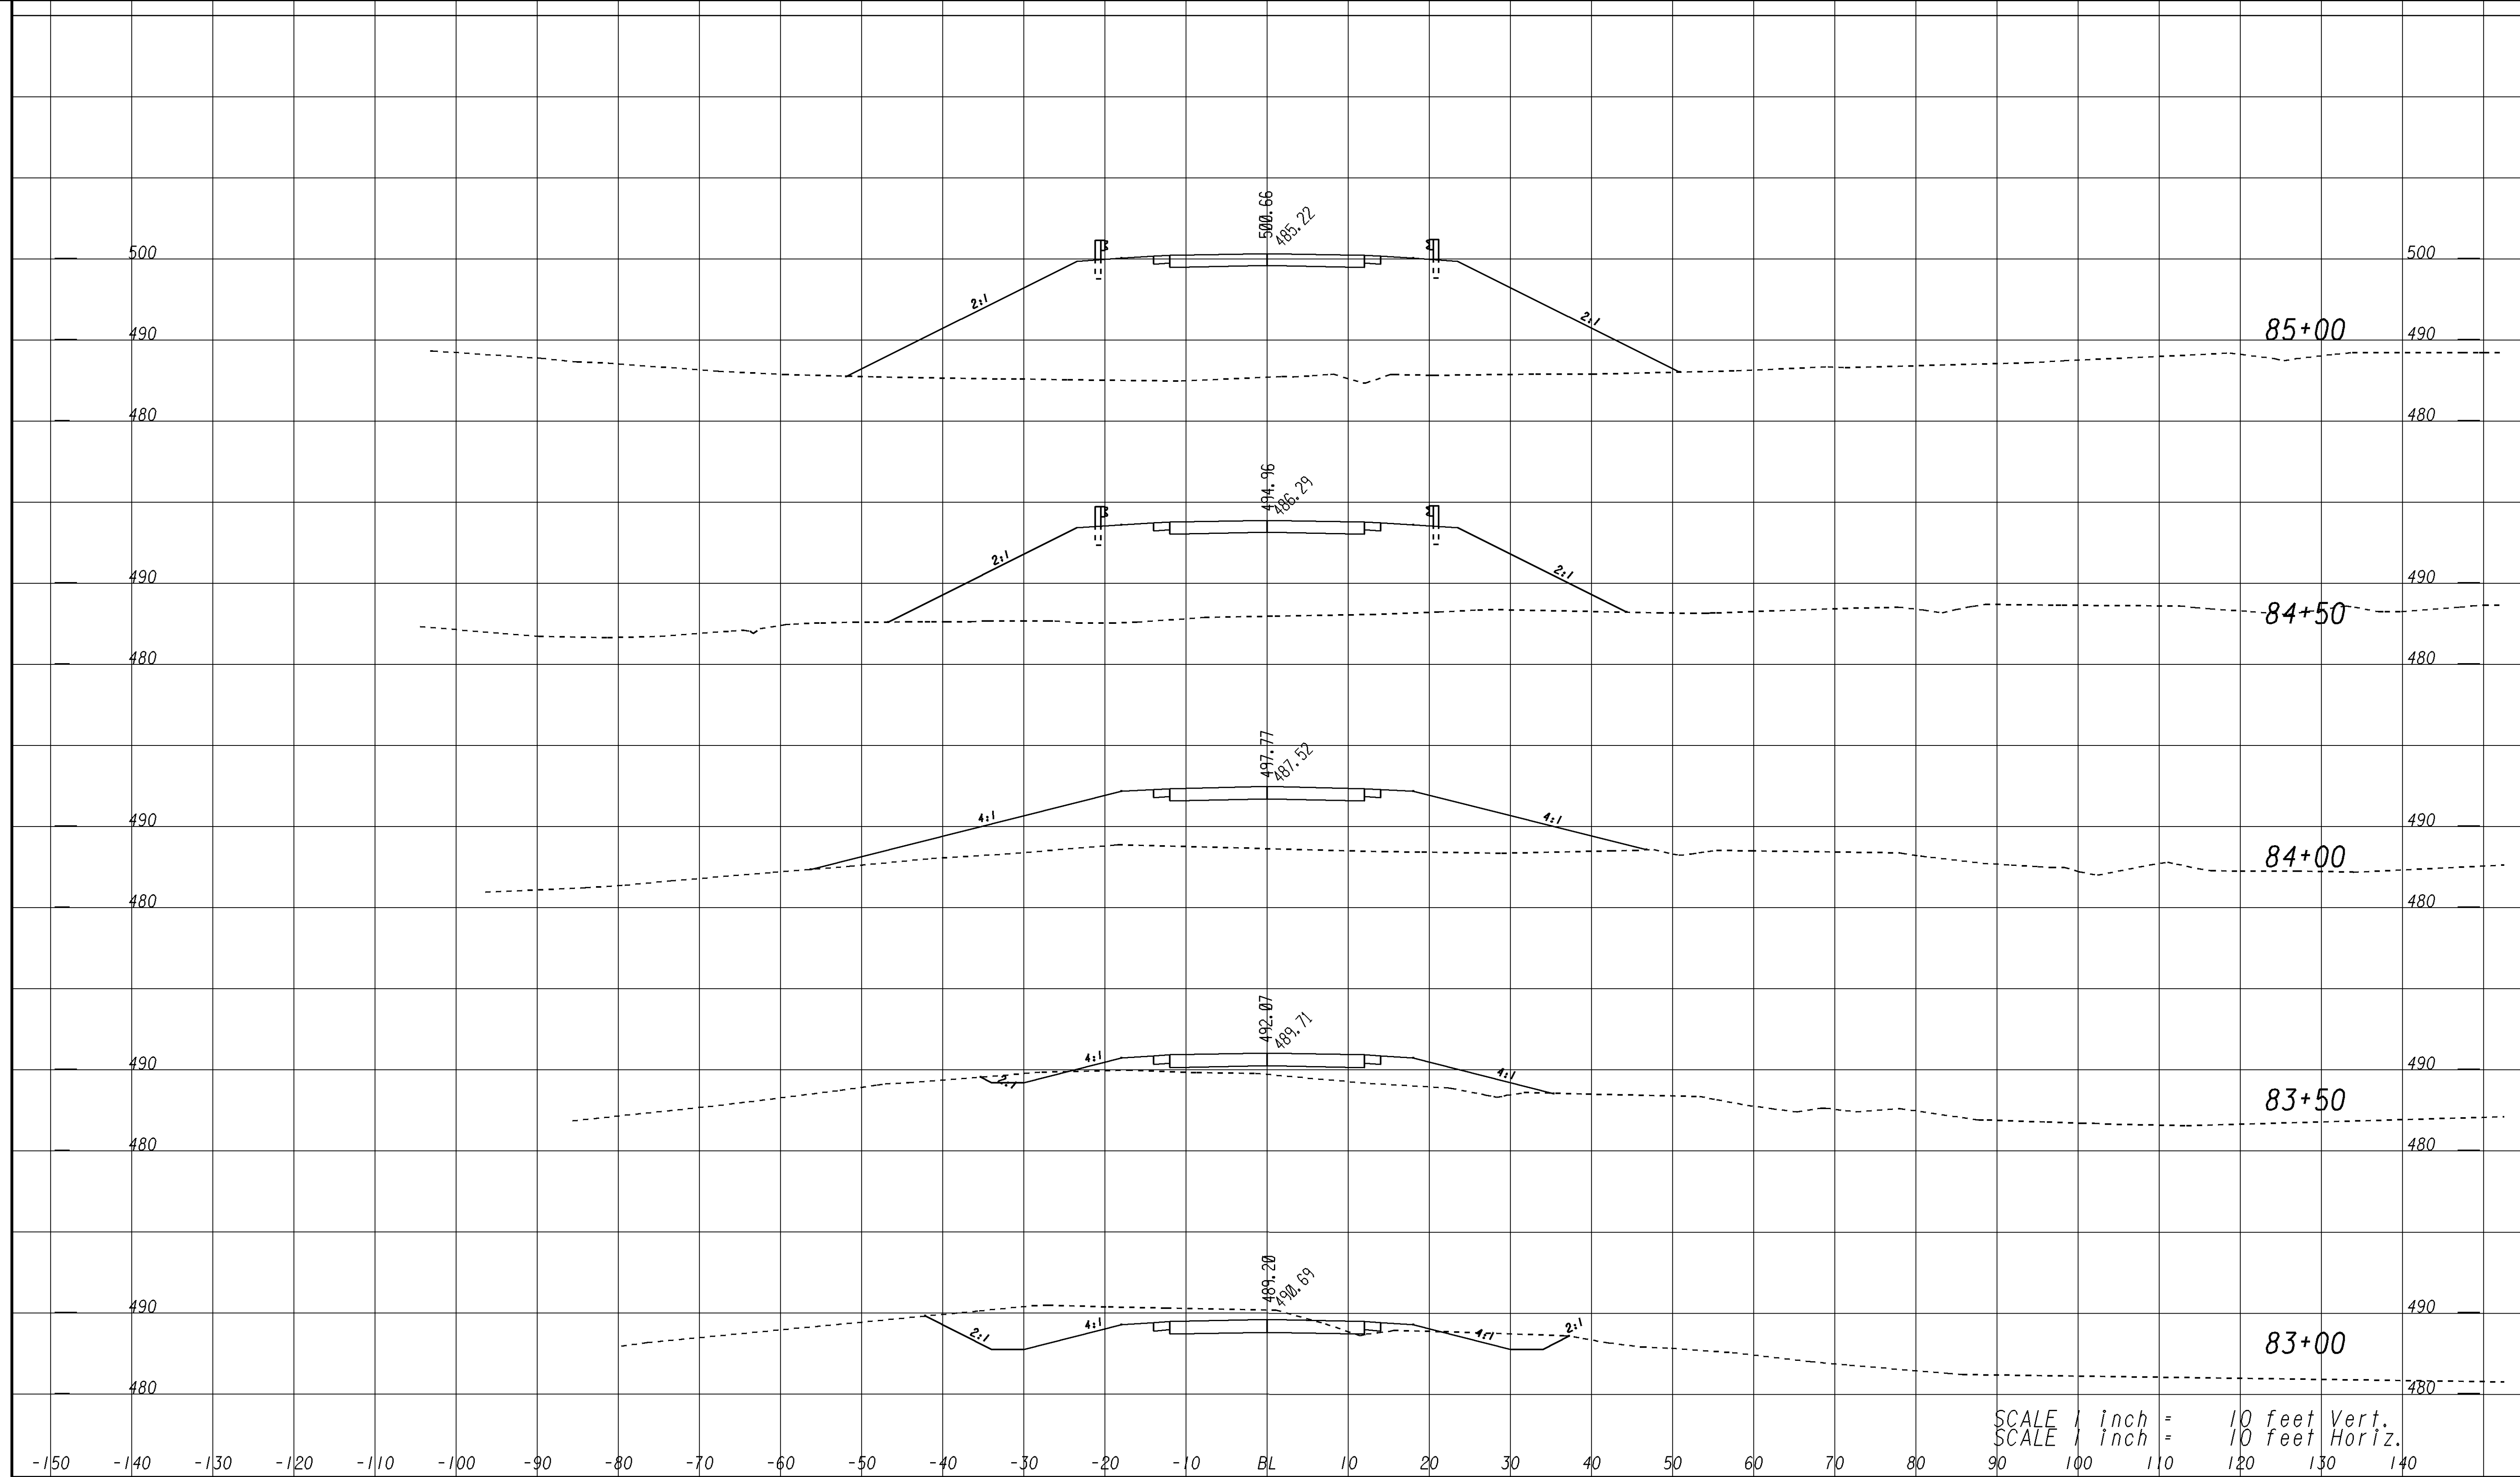

SCALE 1 inch = 10 feet Vert.  
SCALE 1 inch = 10 feet Horiz.

SUXSEW

**GEORGIA**  
DEPARTMENT  
OF  
TRANSPORTATION

REVISION DATES

STATE OF GEORGIA  
DEPARTMENT OF TRANSPORTATION  
OFFICE: DISTRICT SIX ROAD DESIGN  
**EARTHWORK CROSS SECTIONS**

WHITE RELOCATION

DRAWING No.  
**23-31**