


Fri Feb 07 09:43:05 2014
sk1dd

\\gdot-dsn1\qocfg\resources\Gdot-2012.tbl

C:\dgn\662650\662650XSWHITEREL0C.DGN

STATE	PROJECT NUMBER	SHEET NO.	TOTAL SHEETS
GA	STP-00-0012-01(112)		

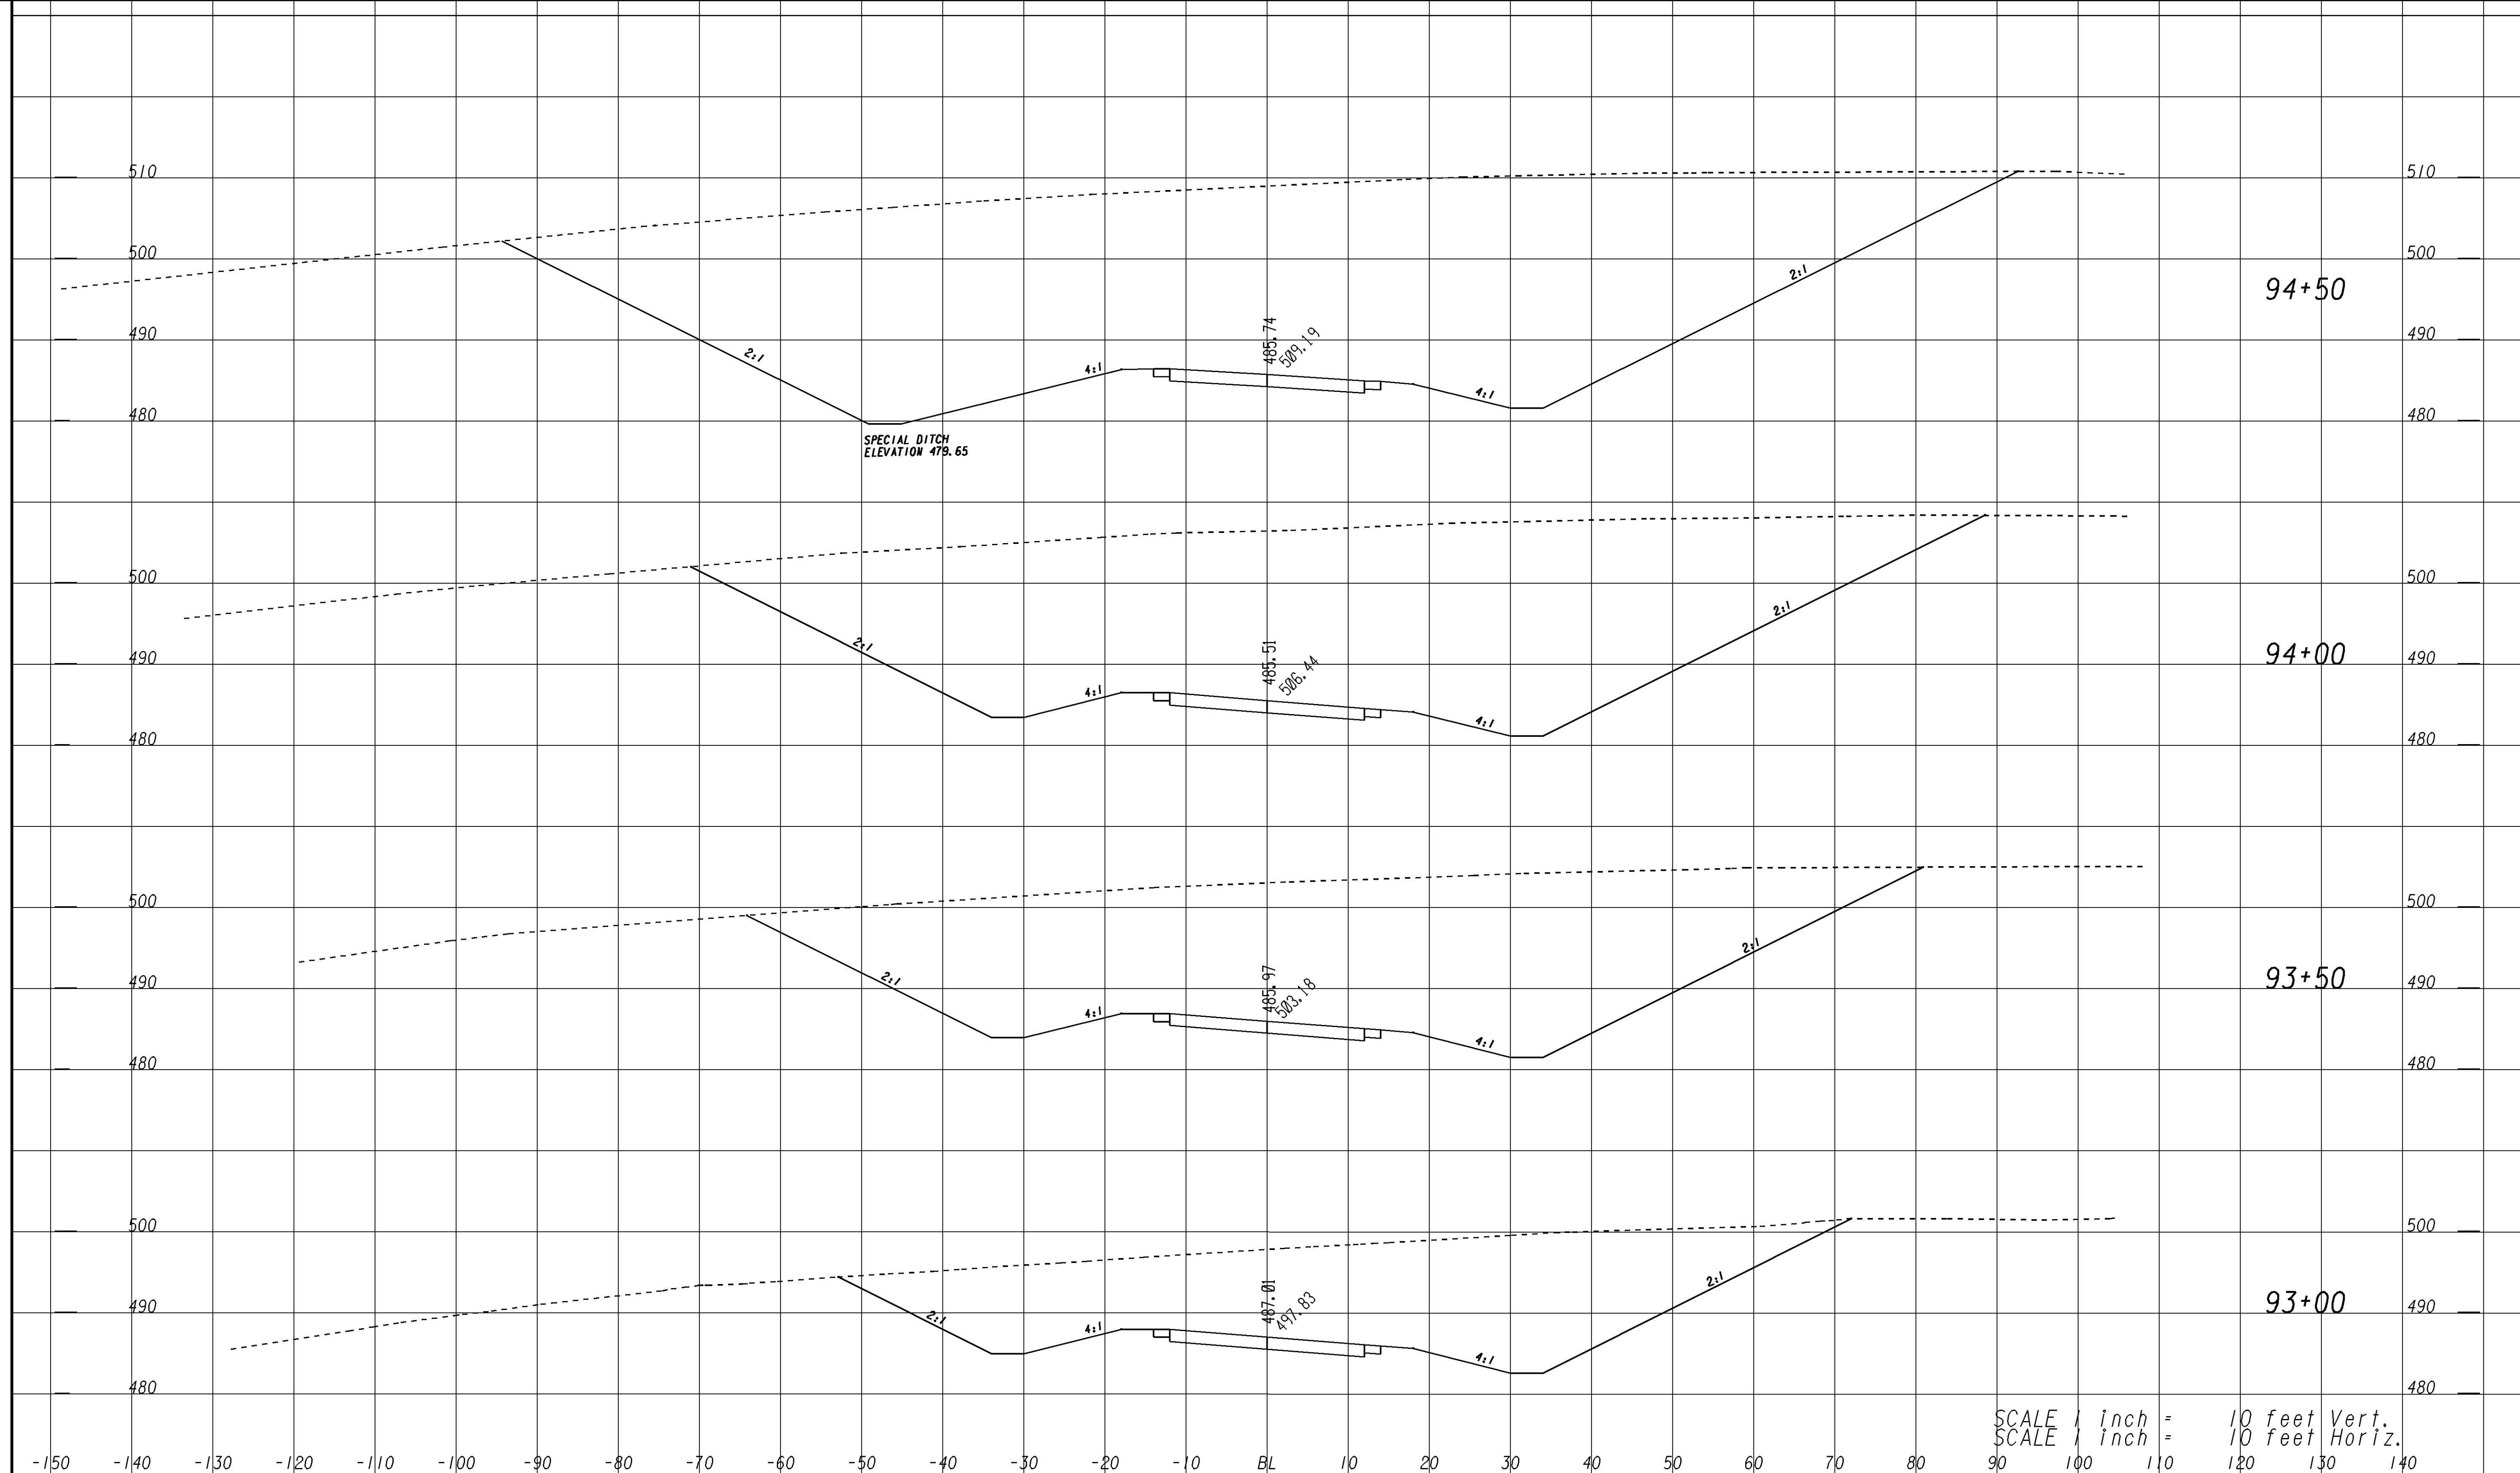

SCALE 1 inch = 10 feet Vert.
SCALE 1 inch = 10 feet Horiz.

SUXSEW

GEORGIA
DEPARTMENT
OF
TRANSPORTATION

REVISION DATES

STATE OF GEORGIA
DEPARTMENT OF TRANSPORTATION
OFFICE: DISTRICT SIX ROAD DESIGN
EARTHWORK CROSS SECTIONS

WHITE RELOCATION

DRAWING No.
23-35