


Fri Feb 07 09:44:50 2014
sk1dd

\\gdot-dsn1\qocfg\resources\Gdot-2012.tbl

C:\dgn\662650\662650XSMTO LIVE.DGN

STATE	PROJECT NUMBER	SHEET NO.	TOTAL SHEETS
GA	STP00-0012-01(112)		

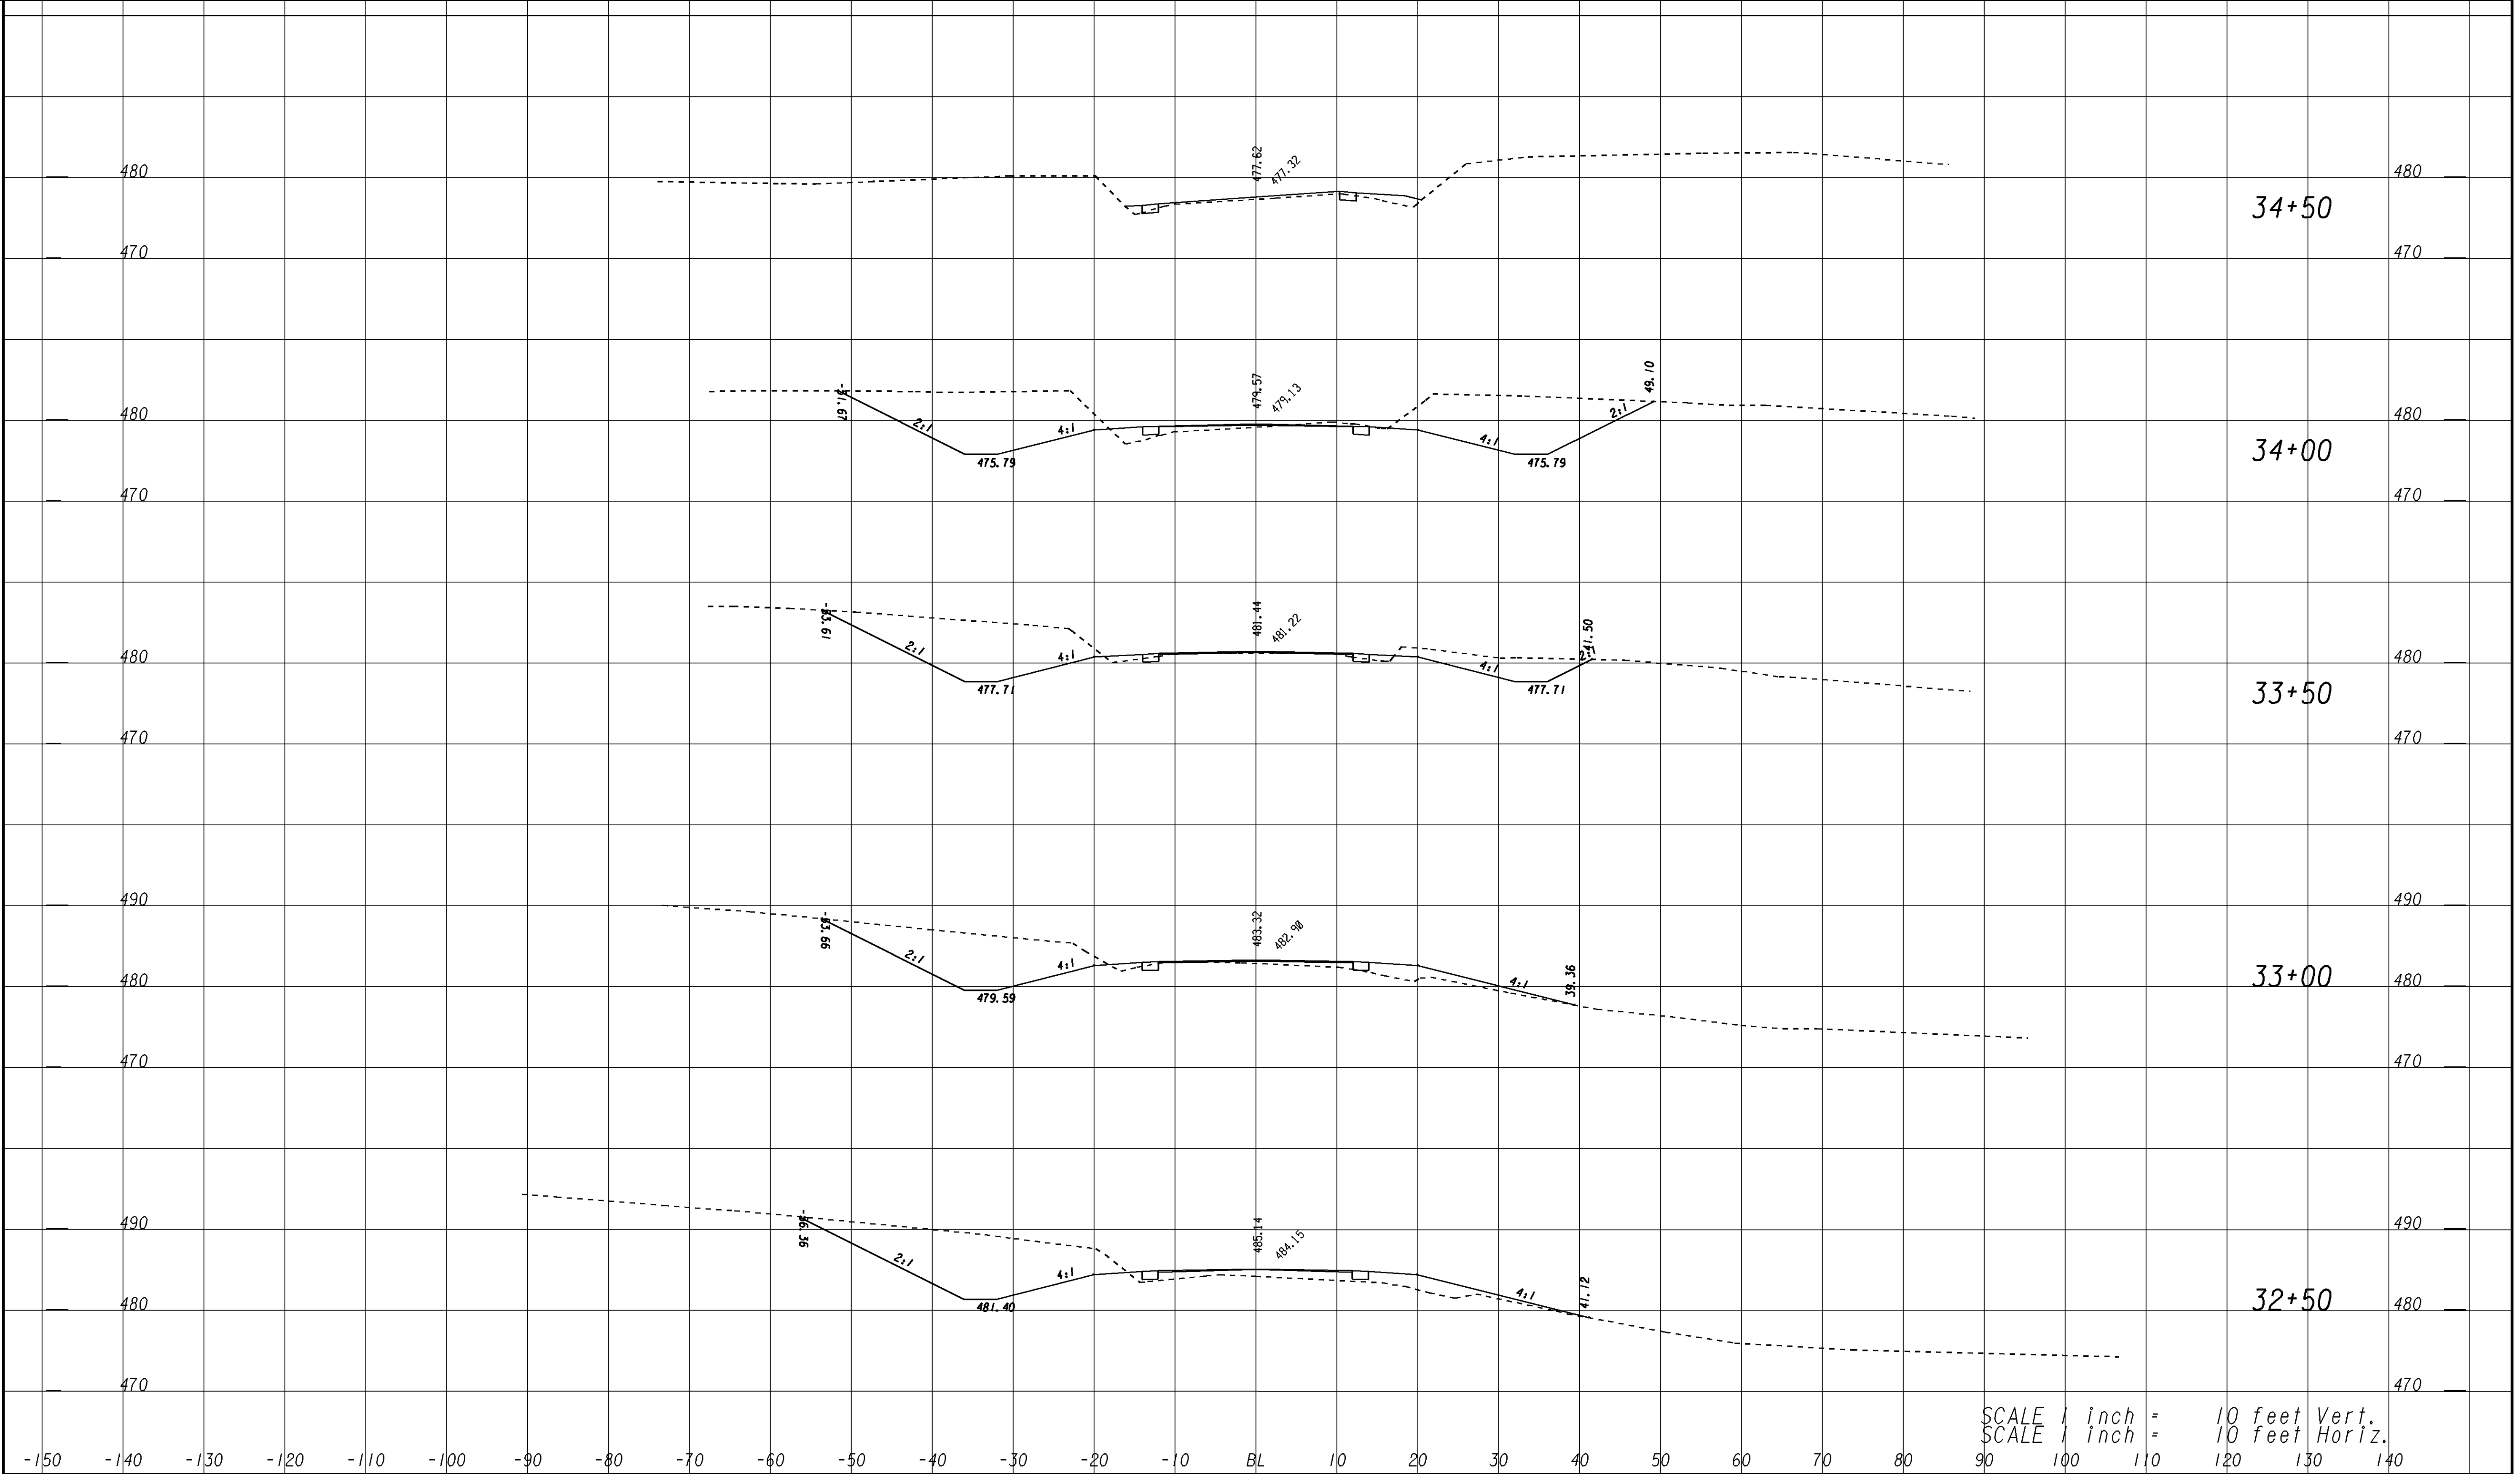

SCALE 1 inch = 10 feet Vert.
SCALE 1 inch = 10 feet Horiz.

SIXSEW

GEORGIA
DEPARTMENT
OF
TRANSPORTATION

REVISION DATES

STATE OF GEORGIA
DEPARTMENT OF TRANSPORTATION
OFFICE: DISTRICT SIX ROAD DESIGN
EARTHWORK CROSS SECTIONS
MT. CARMEL

DRAWING No.
23-38