



STATE	PROJECT NUMBER	SHEET NO.	TOTAL SHEETS
GA			

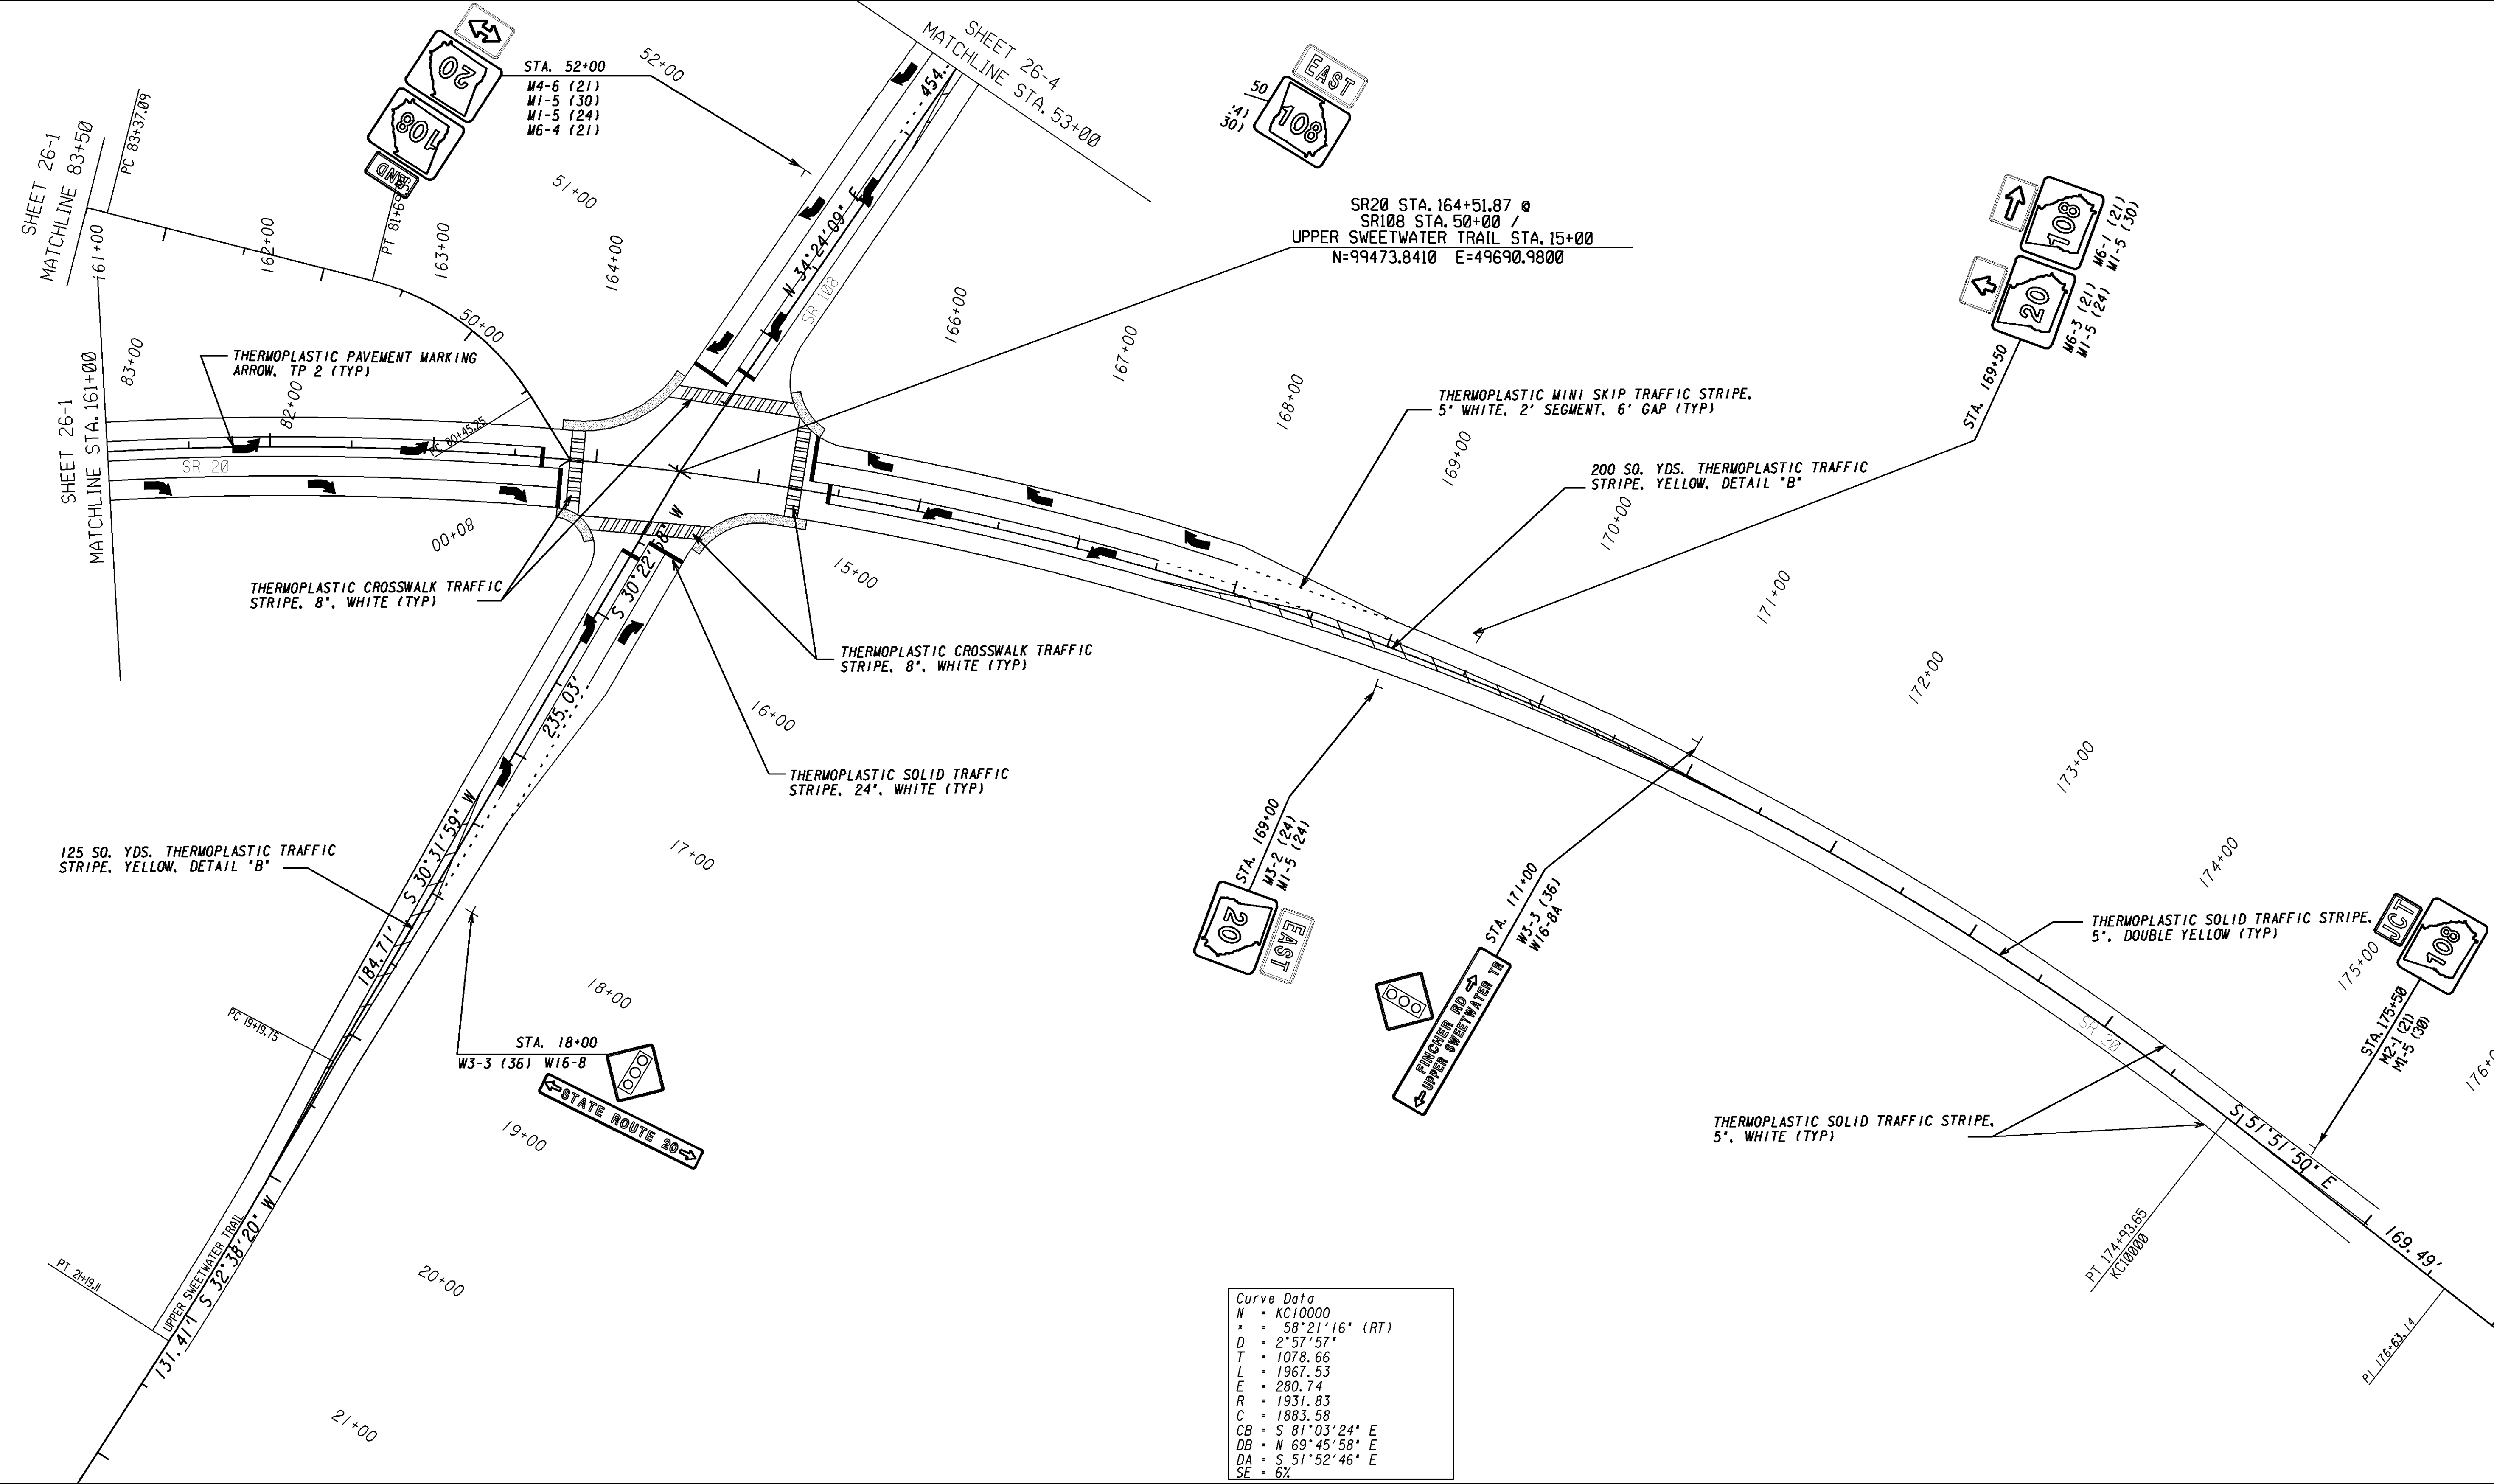

Curve Data

N	KC10000
6%	

GEORGIA
DEPARTMENT
OF
TRANSPORTATION

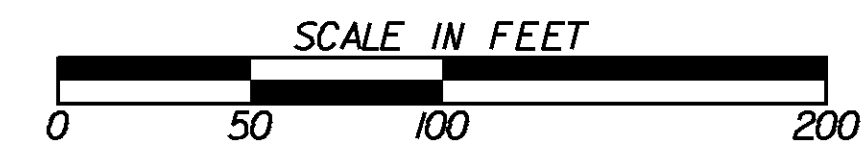

REVISION DATES

STATE OF GEORGIA
DEPARTMENT OF TRANSPORTATION
OFFICE:
SIGNING AND MARKING PLANS

DRAWING No.
26-2

1/5/2009 GPLN
662650.dgn: dlm1.dwg, dlm2.dwg, dlm3.dwg, dlm4.dwg, dlm5.dwg, dlm6.dwg, dlm7.dwg, dlm8.dwg, dlm9.dwg, dlm10.dwg, dlm11.dwg, dlm12.dwg, dlm13.dwg, dlm14.dwg, dlm15.dwg, dlm16.dwg, dlm17.dwg, dlm18.dwg, dlm19.