



BEGIN PROJECT  
149+00

BEGIN CONSTRUCTION  
150+00

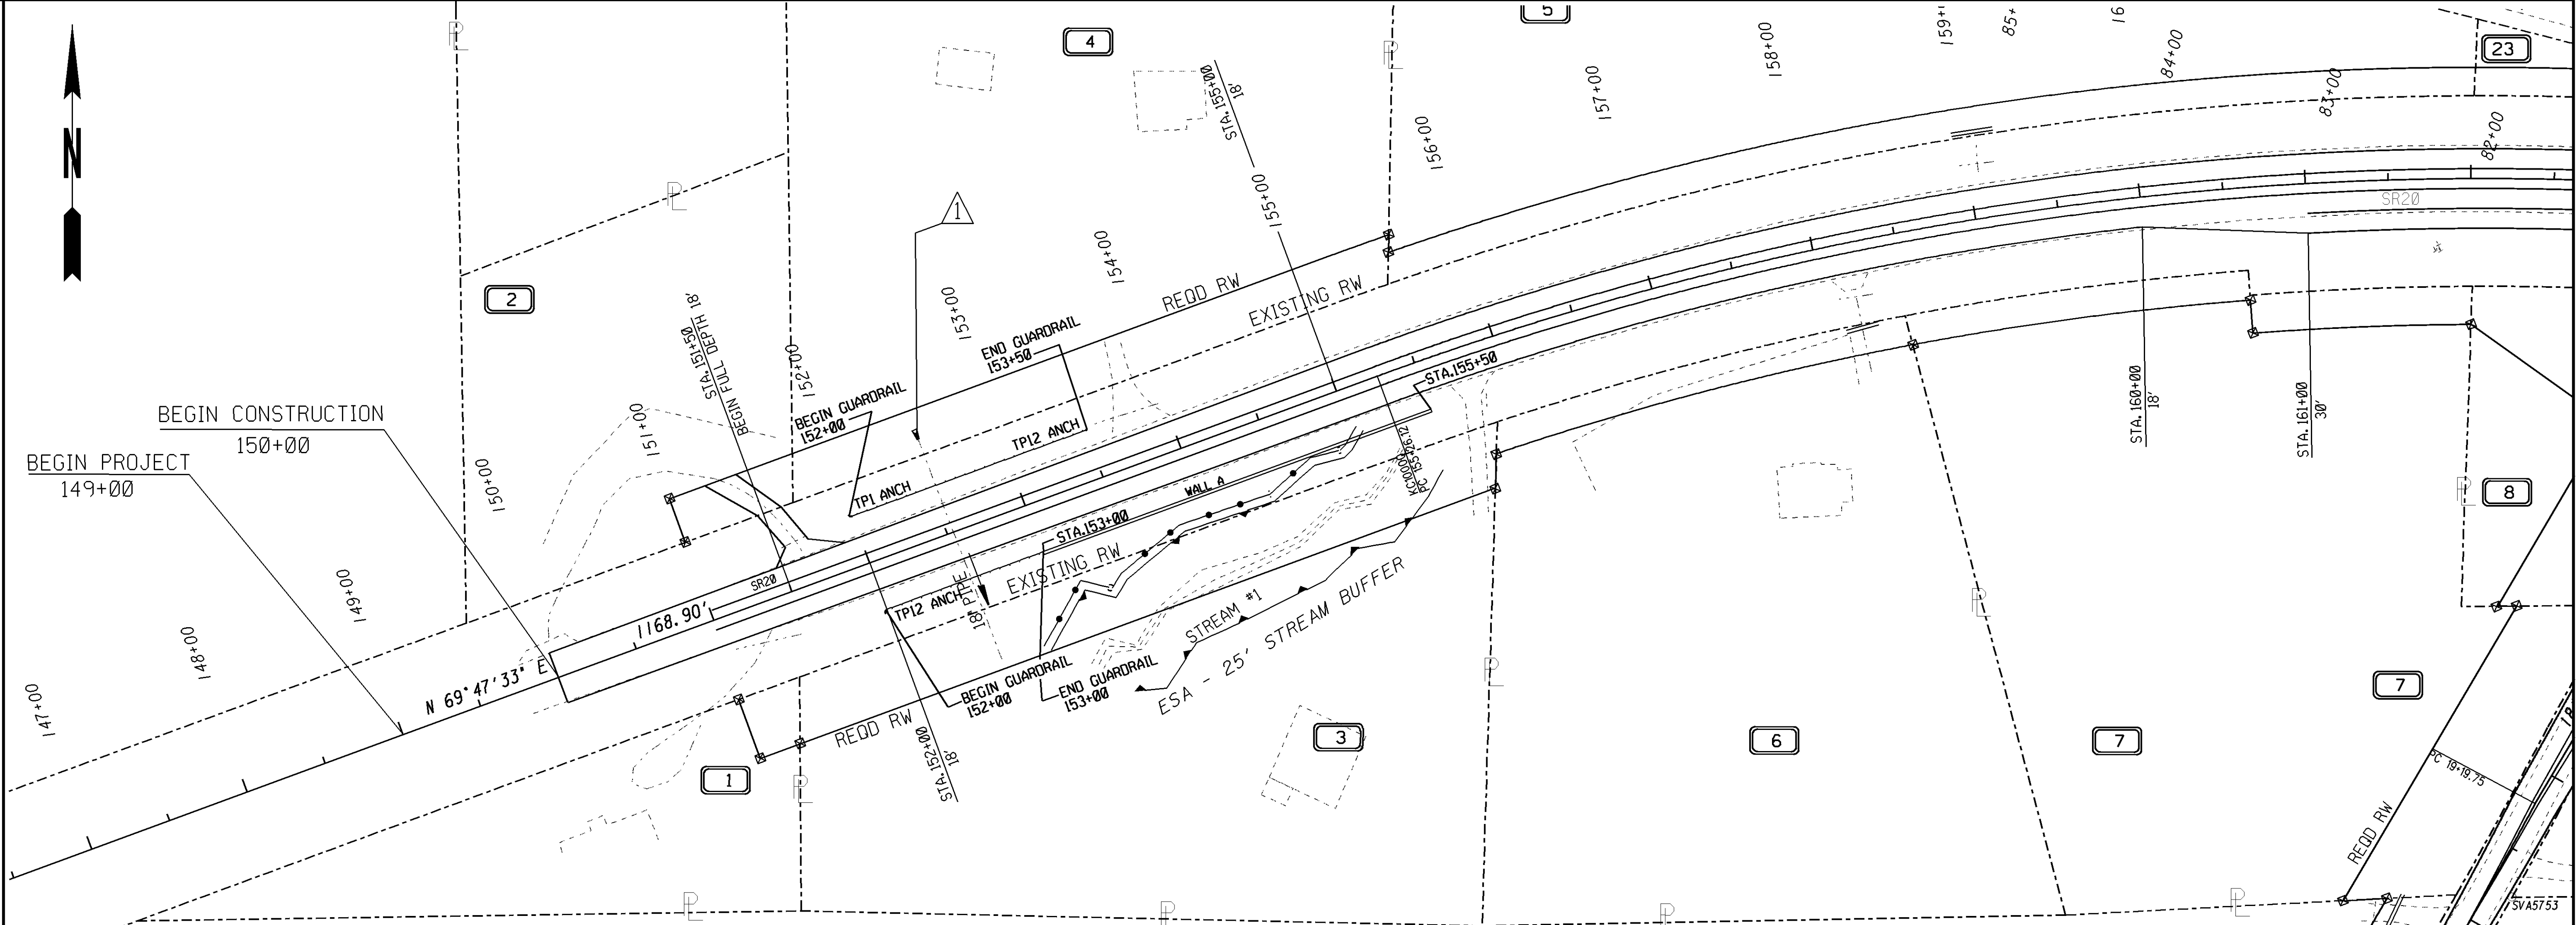

WALL A

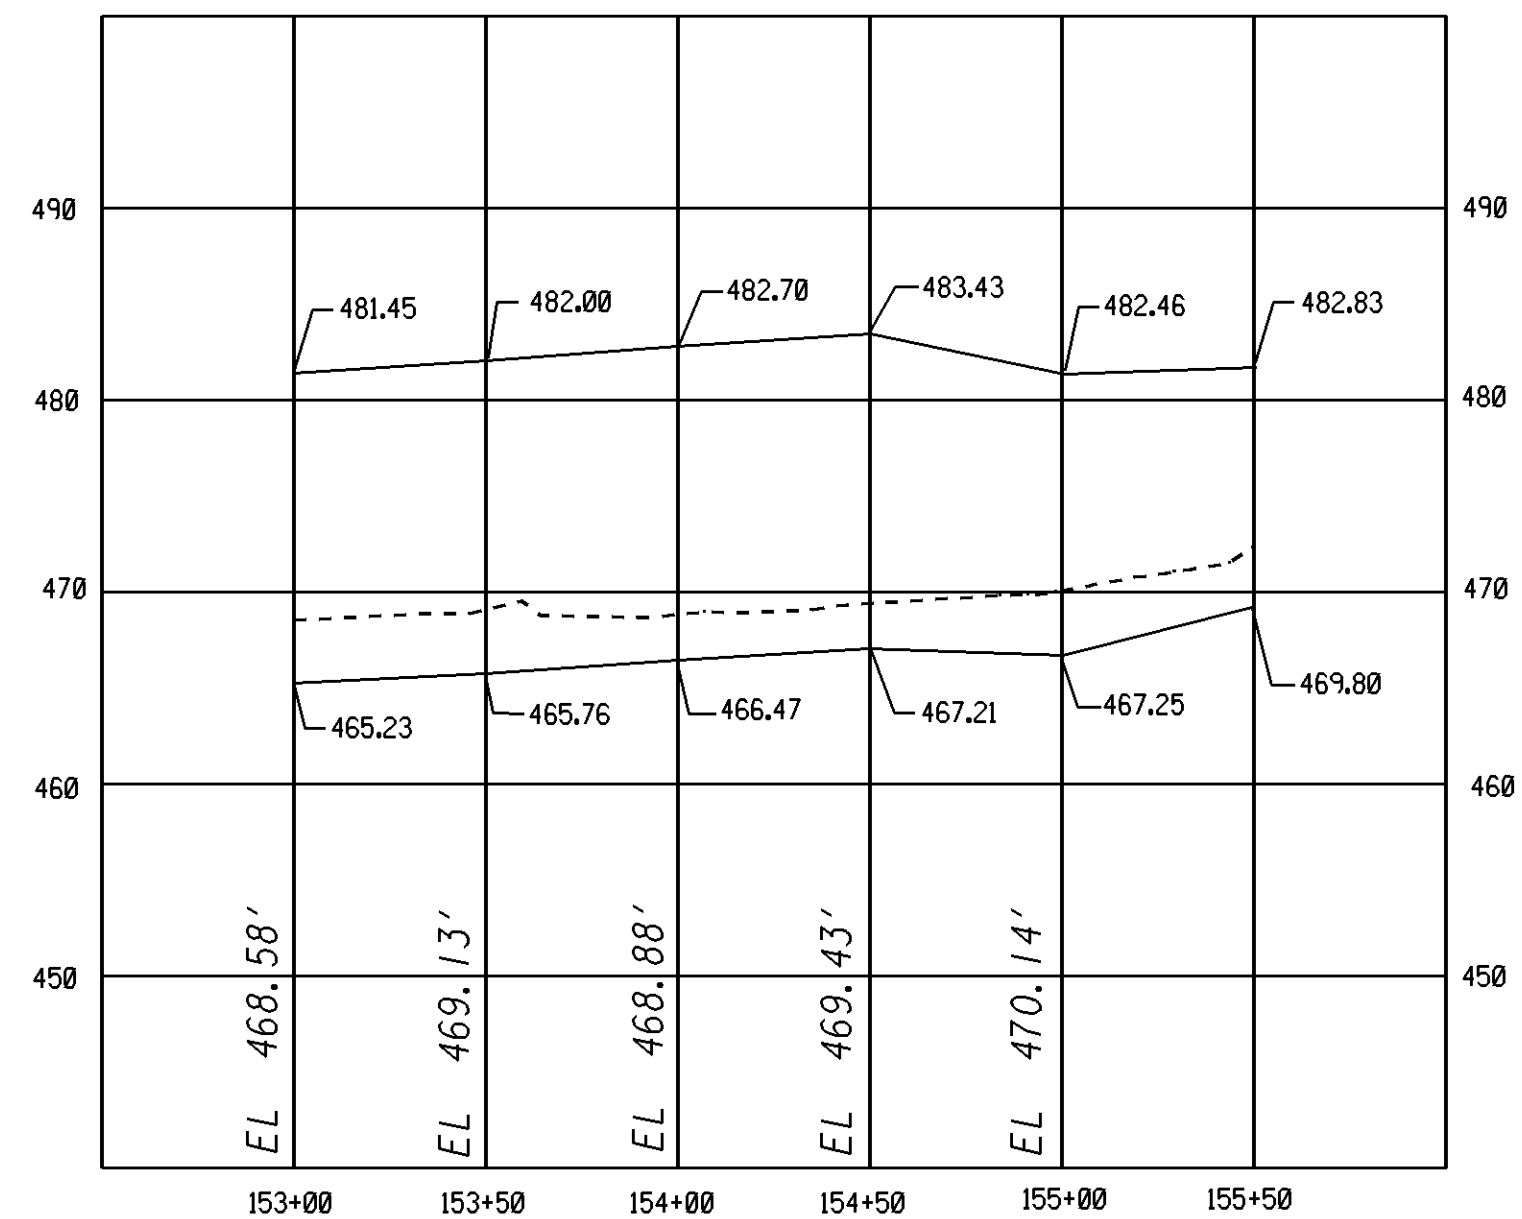

REVISION DATES		STATE OF GEORGIA DEPARTMENT OF TRANSPORTATION OFFICE: DISTRICT SIX ROAD DESIGN <b>RETAINING WALL ENVELOPES</b>
NO.	DATE	
		DRAWING No. <b>31-001</b>

**GEORGIA**  
DEPARTMENT  
OF  
TRANSPORTATION

1/5/2009  
GPIA  
G:\662650\662650WALL2.DWG (WALL2) 0H 1:43  
G:\662650\662650WALL.DWG (WALL) 0H 1:42  
G:\662650\662650WALL2.DWG (WALL2) 0H 1:42  
G:\662650\662650WALL.DWG (WALL) 0H 1:42  
G:\662650\662650WALL2.DWG (WALL2) 0H 1:42  
G:\662650\662650WALL.DWG (WALL) 0H 1:42  
G:\662650\662650WALL2.DWG (WALL2) 0H 1:42  
G:\662650\662650WALL.DWG (WALL) 0H 1:42  
G:\662650\662650WALL2.DWG (WALL2) 0H 1:42  
G:\662650\662650WALL.DWG (WALL) 0H 1:42