

Curve Data
 N = KC10013
 * = 61°54'22" (RT)
 D = 11°20'58"
 T = 302.78
 L = 545.46
 E = 83.83
 R = 504.84
 C = 519.31
 CB = N 73°35'00" E
 DB = N 42°37'49" E
 DA = S 75°27'49" E
 SE = 8%

**WHITE RD RELOCATION
 CURVE KC10013
 SE TABLE**

Station	Type
94+21.29	End FS
94+71.53	Sh. Trans.
95+22.85	Rev. Crown
95+57.07	Zero Super
95+91.29	Begin NC


**SR108
 CURVE SVA10
 SE TABLE**

Station	Type
52+30.05	Sh End NC
52+91.22	End NC
53+32.01	Zero Super
53+72.80	Rev. Crown
54+33.97	Sh. Trans.
54+94.84	Begin FS
58+37.00	PI
61+42.99	End FS
62+03.86	Sh. Trans.
62+65.03	Rev. Crown
63+05.82	Zero Super
63+46.61	Begin NC
64+07.78	Sh Begin NC

Curve Data
 N = KC10011
 * = 13°23'32" (LT)
 D = 10°07'39"
 T = 66.42
 L = 132.24
 E = 3.89
 R = 565.75
 C = 131.94
 CB = S 84°56'60" E
 DB = S 78°15'14" E
 DA = N 88°21'14" E
 SE = 5%

Curve Data
 N = KC10014
 * = 42°21'17" (LT)
 D = 29°07'58"
 T = 76.19
 L = 145.39
 E = 14.24
 R = 196.67
 C = 142.10
 CB = N 66°16'11" E
 DB = N 87°26'49" E
 DA = N 45°05'32" E
 SE = 5%

Curve Data
 N = SVA10
 * = 42°55'58" (LT)
 D = 5°53'04"
 T = 382.89
 L = 729.60
 E = 72.58
 R = 973.69
 C = 712.65
 CB = N 12°56'10" E
 DB = N 34°24'09" E
 DA = N 8°31'49" W
 SE = 8%

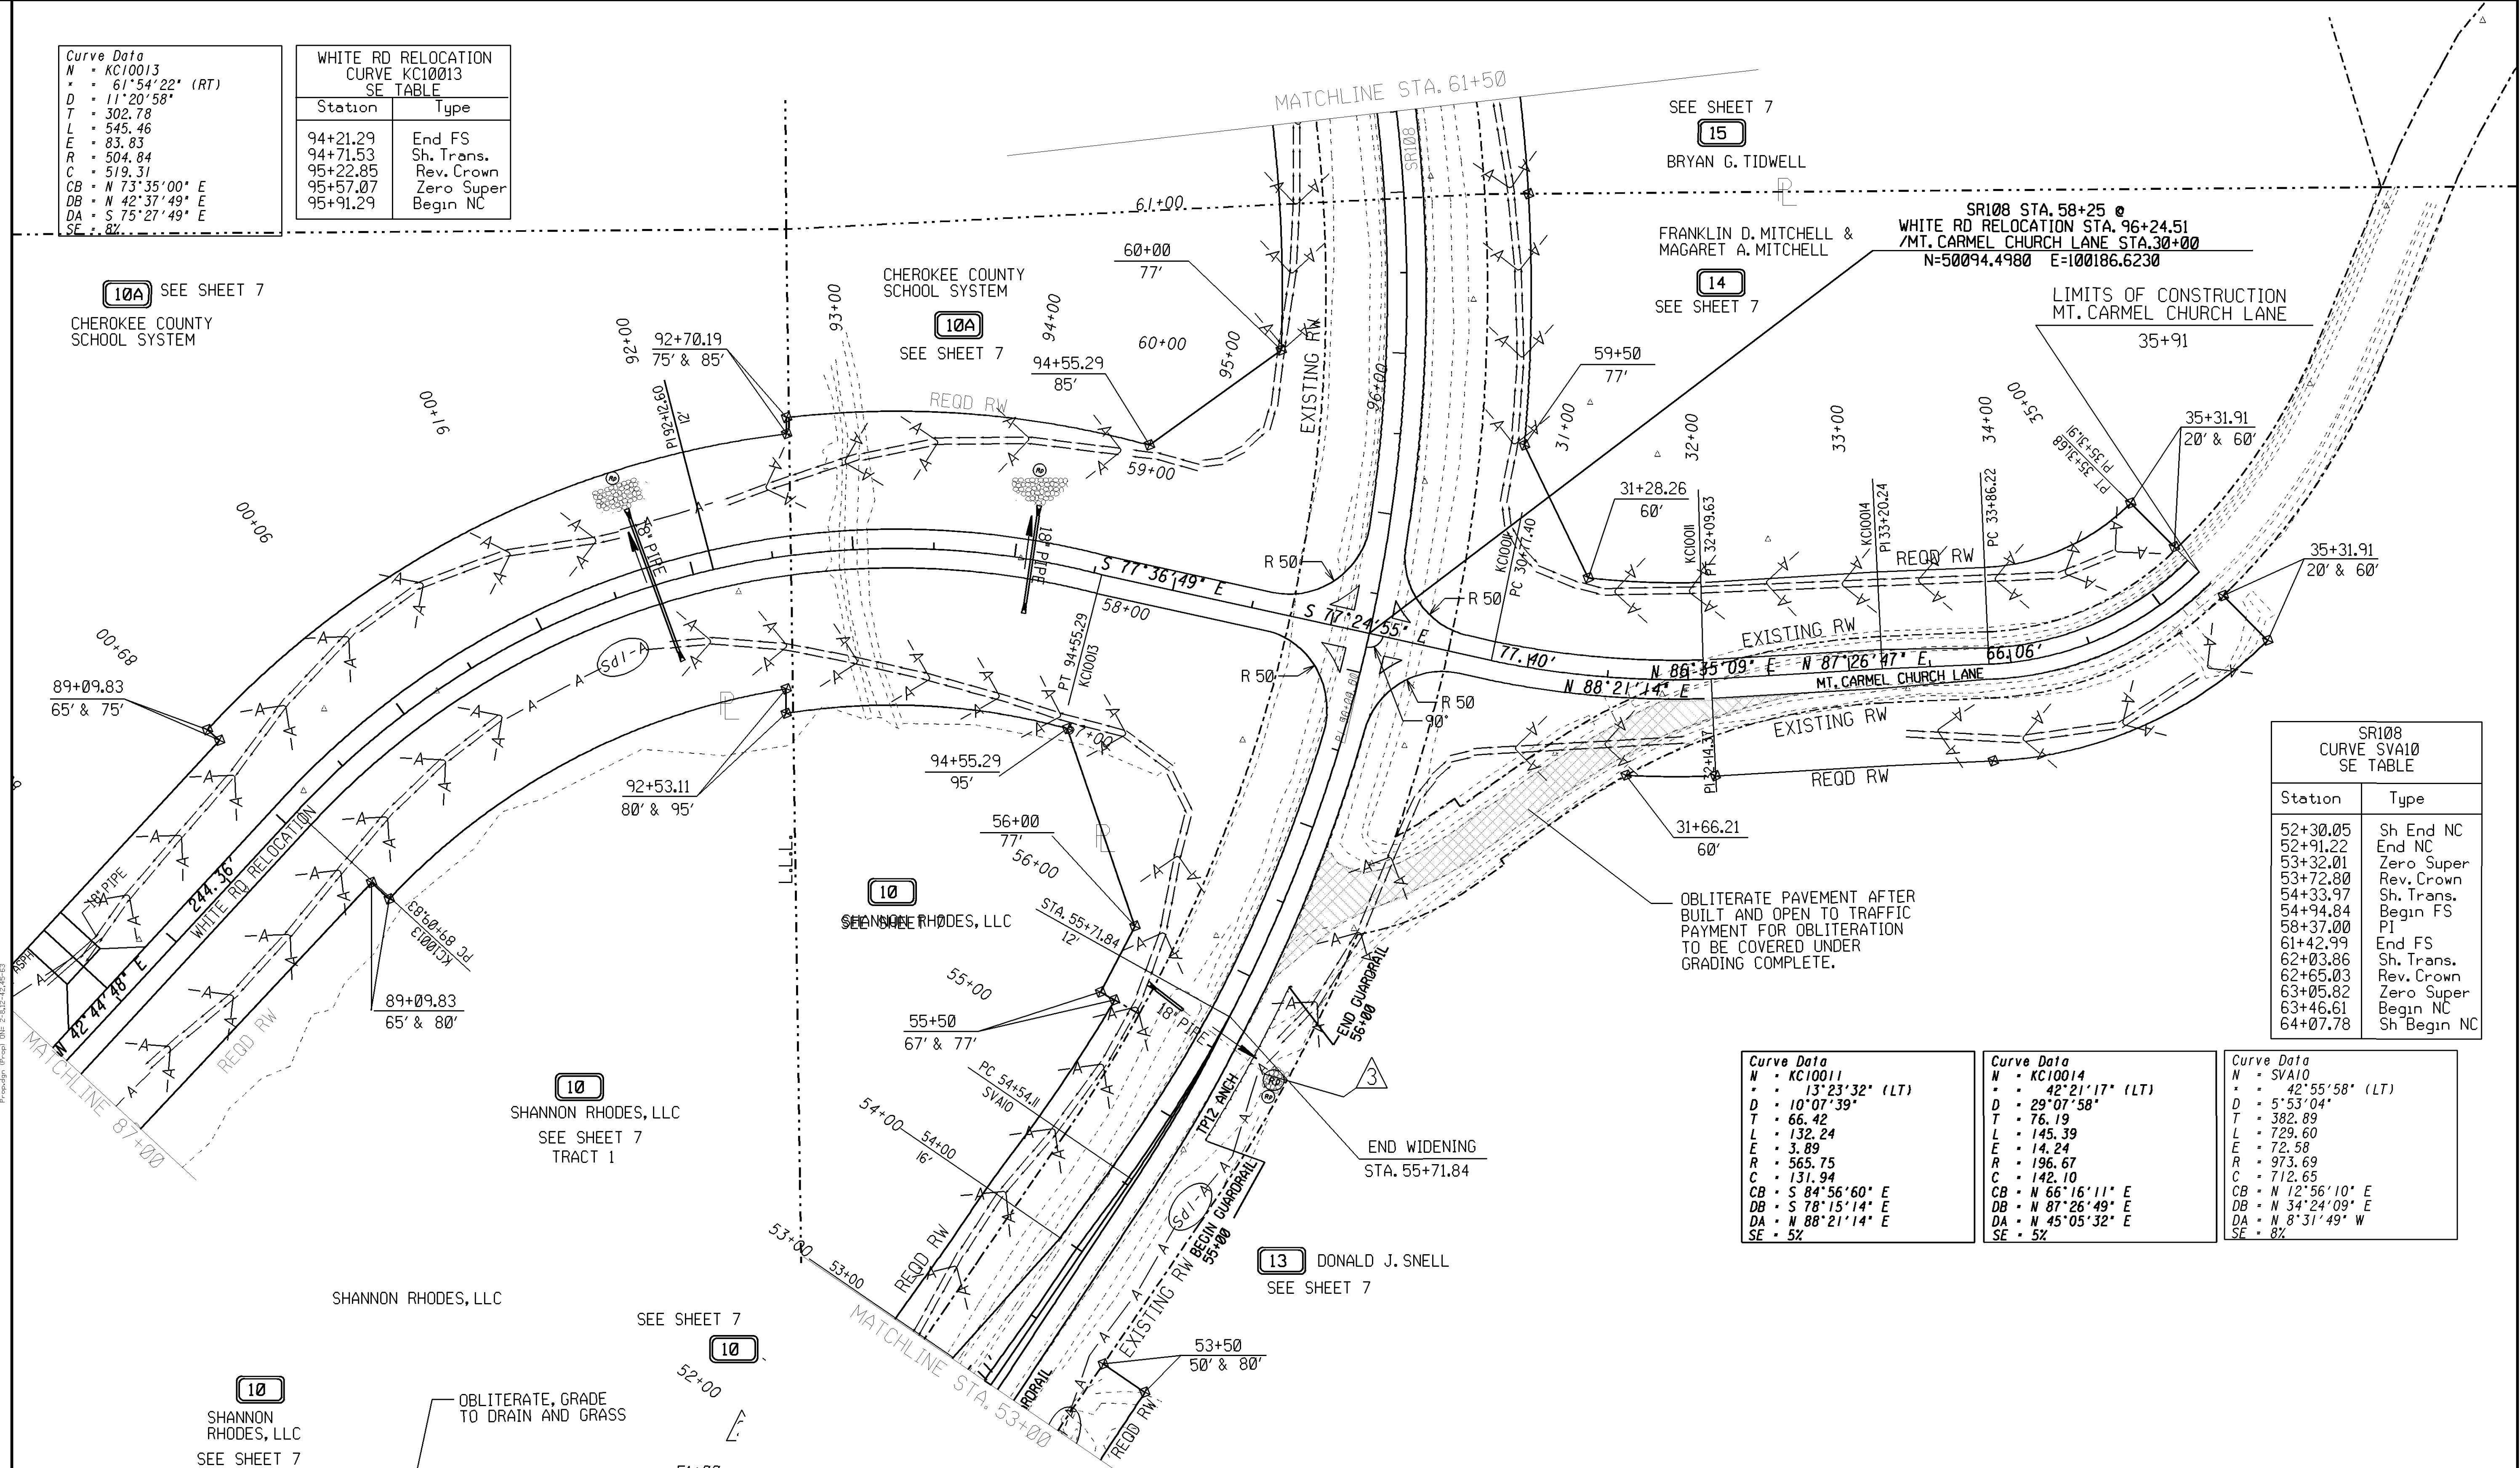

10A SEE SHEET 7
 CHEROKEE COUNTY SCHOOL SYSTEM

10 SHANNON RHODES, LLC
 SEE SHEET 7
 TRACT 1

10 SHANNON RHODES, LLC
 SEE SHEET 7

OBLITERATE, GRADE TO DRAIN AND GRASS

10A SEE SHEET 7
 CHEROKEE COUNTY SCHOOL SYSTEM

10 SHANNON RHODES, LLC
 SEE SHEET 7
 TRACT 1

10 SHANNON RHODES, LLC
 SEE SHEET 7

OBLITERATE, GRADE TO DRAIN AND GRASS

10 SHANNON RHODES, LLC
 SEE SHEET 7
 TRACT 1

10 SHANNON RHODES, LLC
 SEE SHEET 7

OBLITERATE, GRADE TO DRAIN AND GRASS

13 DONALD J. SNELL
 SEE SHEET 7

10 SHANNON RHODES, LLC
 SEE SHEET 7

OBLITERATE, GRADE TO DRAIN AND GRASS

REVISION DATES

No.	Date	Description

STATE OF GEORGIA
 DEPARTMENT OF TRANSPORTATION
 OFFICE: DISTRICT SIX ROAD DESIGN
BMP LOCATION DETAILS

SR108 @ WHITE RD RELOC
 MT. OLIVE RD

DRAWING No.
54-3

GEORGIA
 DEPARTMENT
 OF
 TRANSPORTATION

