


PROJECT	1-75 / I-575 NORTHWEST CORRIDOR	DATE	11/19/2009
DESIGNER	ATNS PLANS	CHECKER	[Signature]
NO.	DATE	DESCRIPTION	DATE

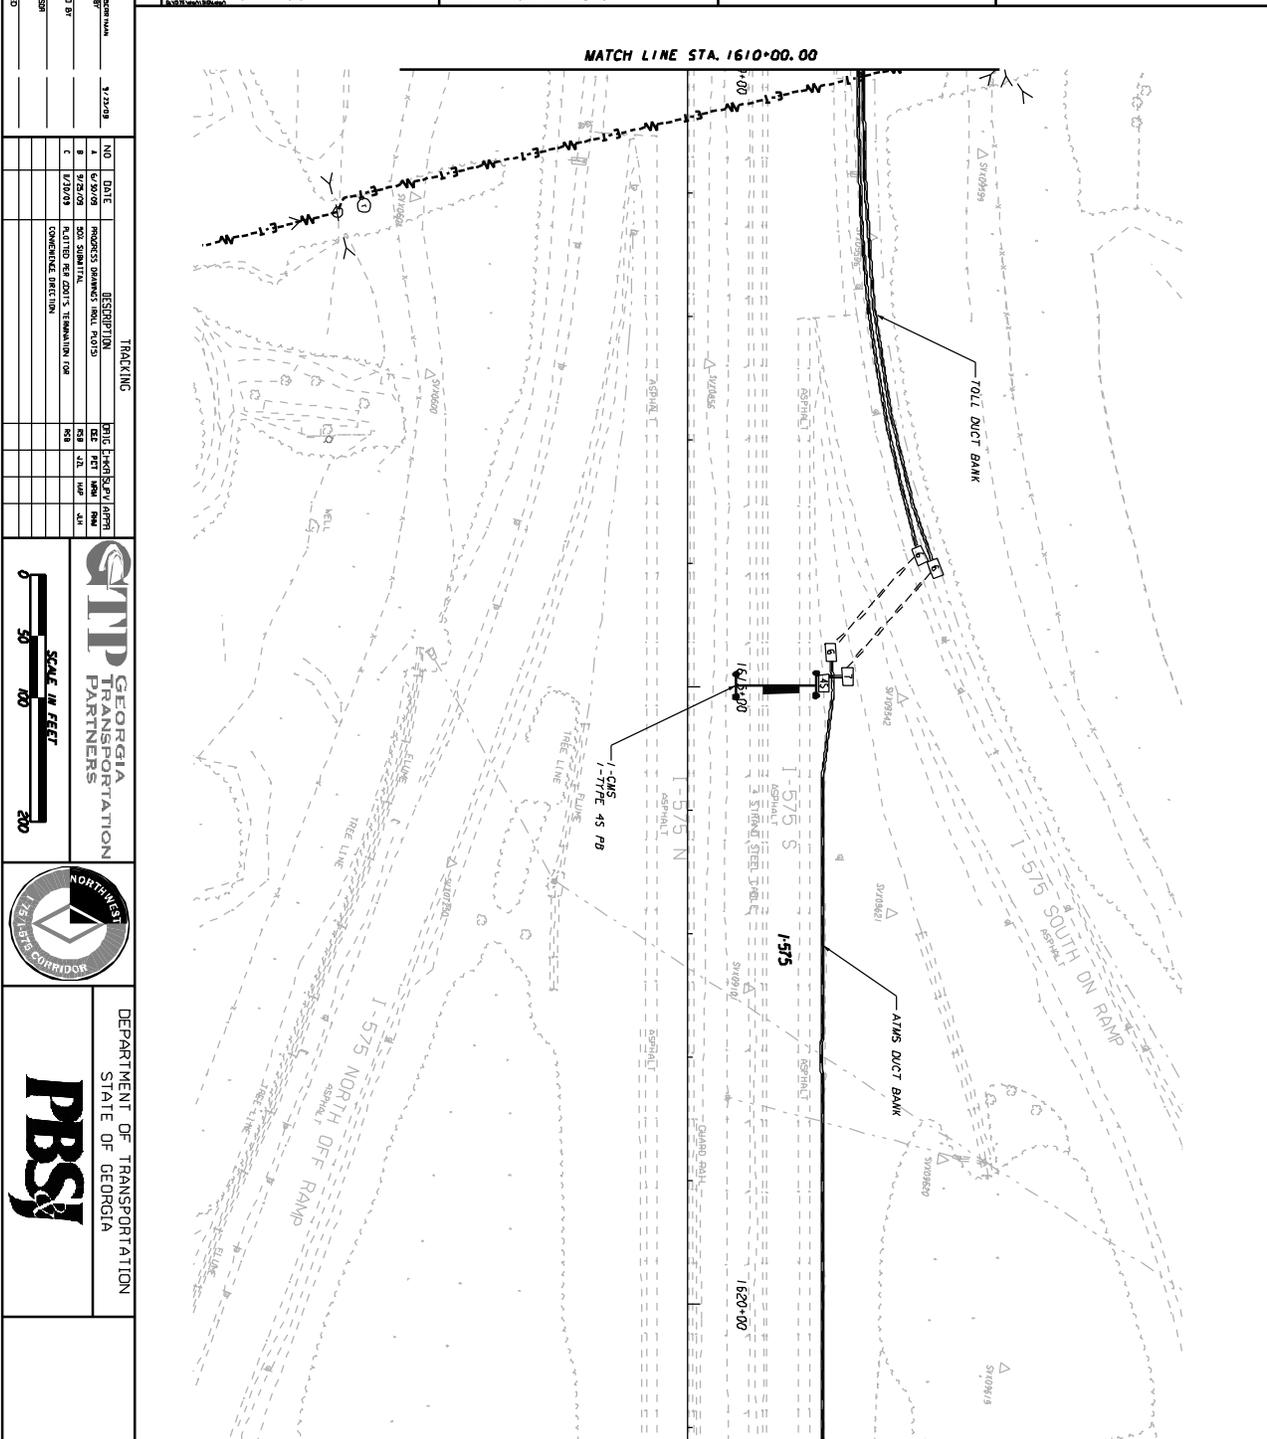

1-75 / I-575 NORTHWEST CORRIDOR

ATNS PLANS

DRAWING NO. 28-41

DEPARTMENT OF TRANSPORTATION

STATE OF GEORGIA

PBS&T

GEORGIA TRANSPORTATION PARTNERS

SCALE IN FEET

0 50 100 200


SHEET NO.: TOTAL SHEETS

NOTE 1: IMPORTANT NOTICE:
 This drawing is an incomplete work-in-progress and its use is subject to Note 1 on Drawing No. 1-01.

NOTE 2: In addition to the qualifications described in Note 1 above regarding any use of this work-in-progress drawing, all information depicted on this drawing reflects a design scheme developed prior to the selection of a definitive design approach for the toll collection, operation and maintenance of the project corridor. The final design approach selected by Georgia Department of Transportation (GDOT) may be significantly different than that depicted on this drawing, and prior to any use of this drawing, the user should verify the design approach ultimately selected by GDOT.