


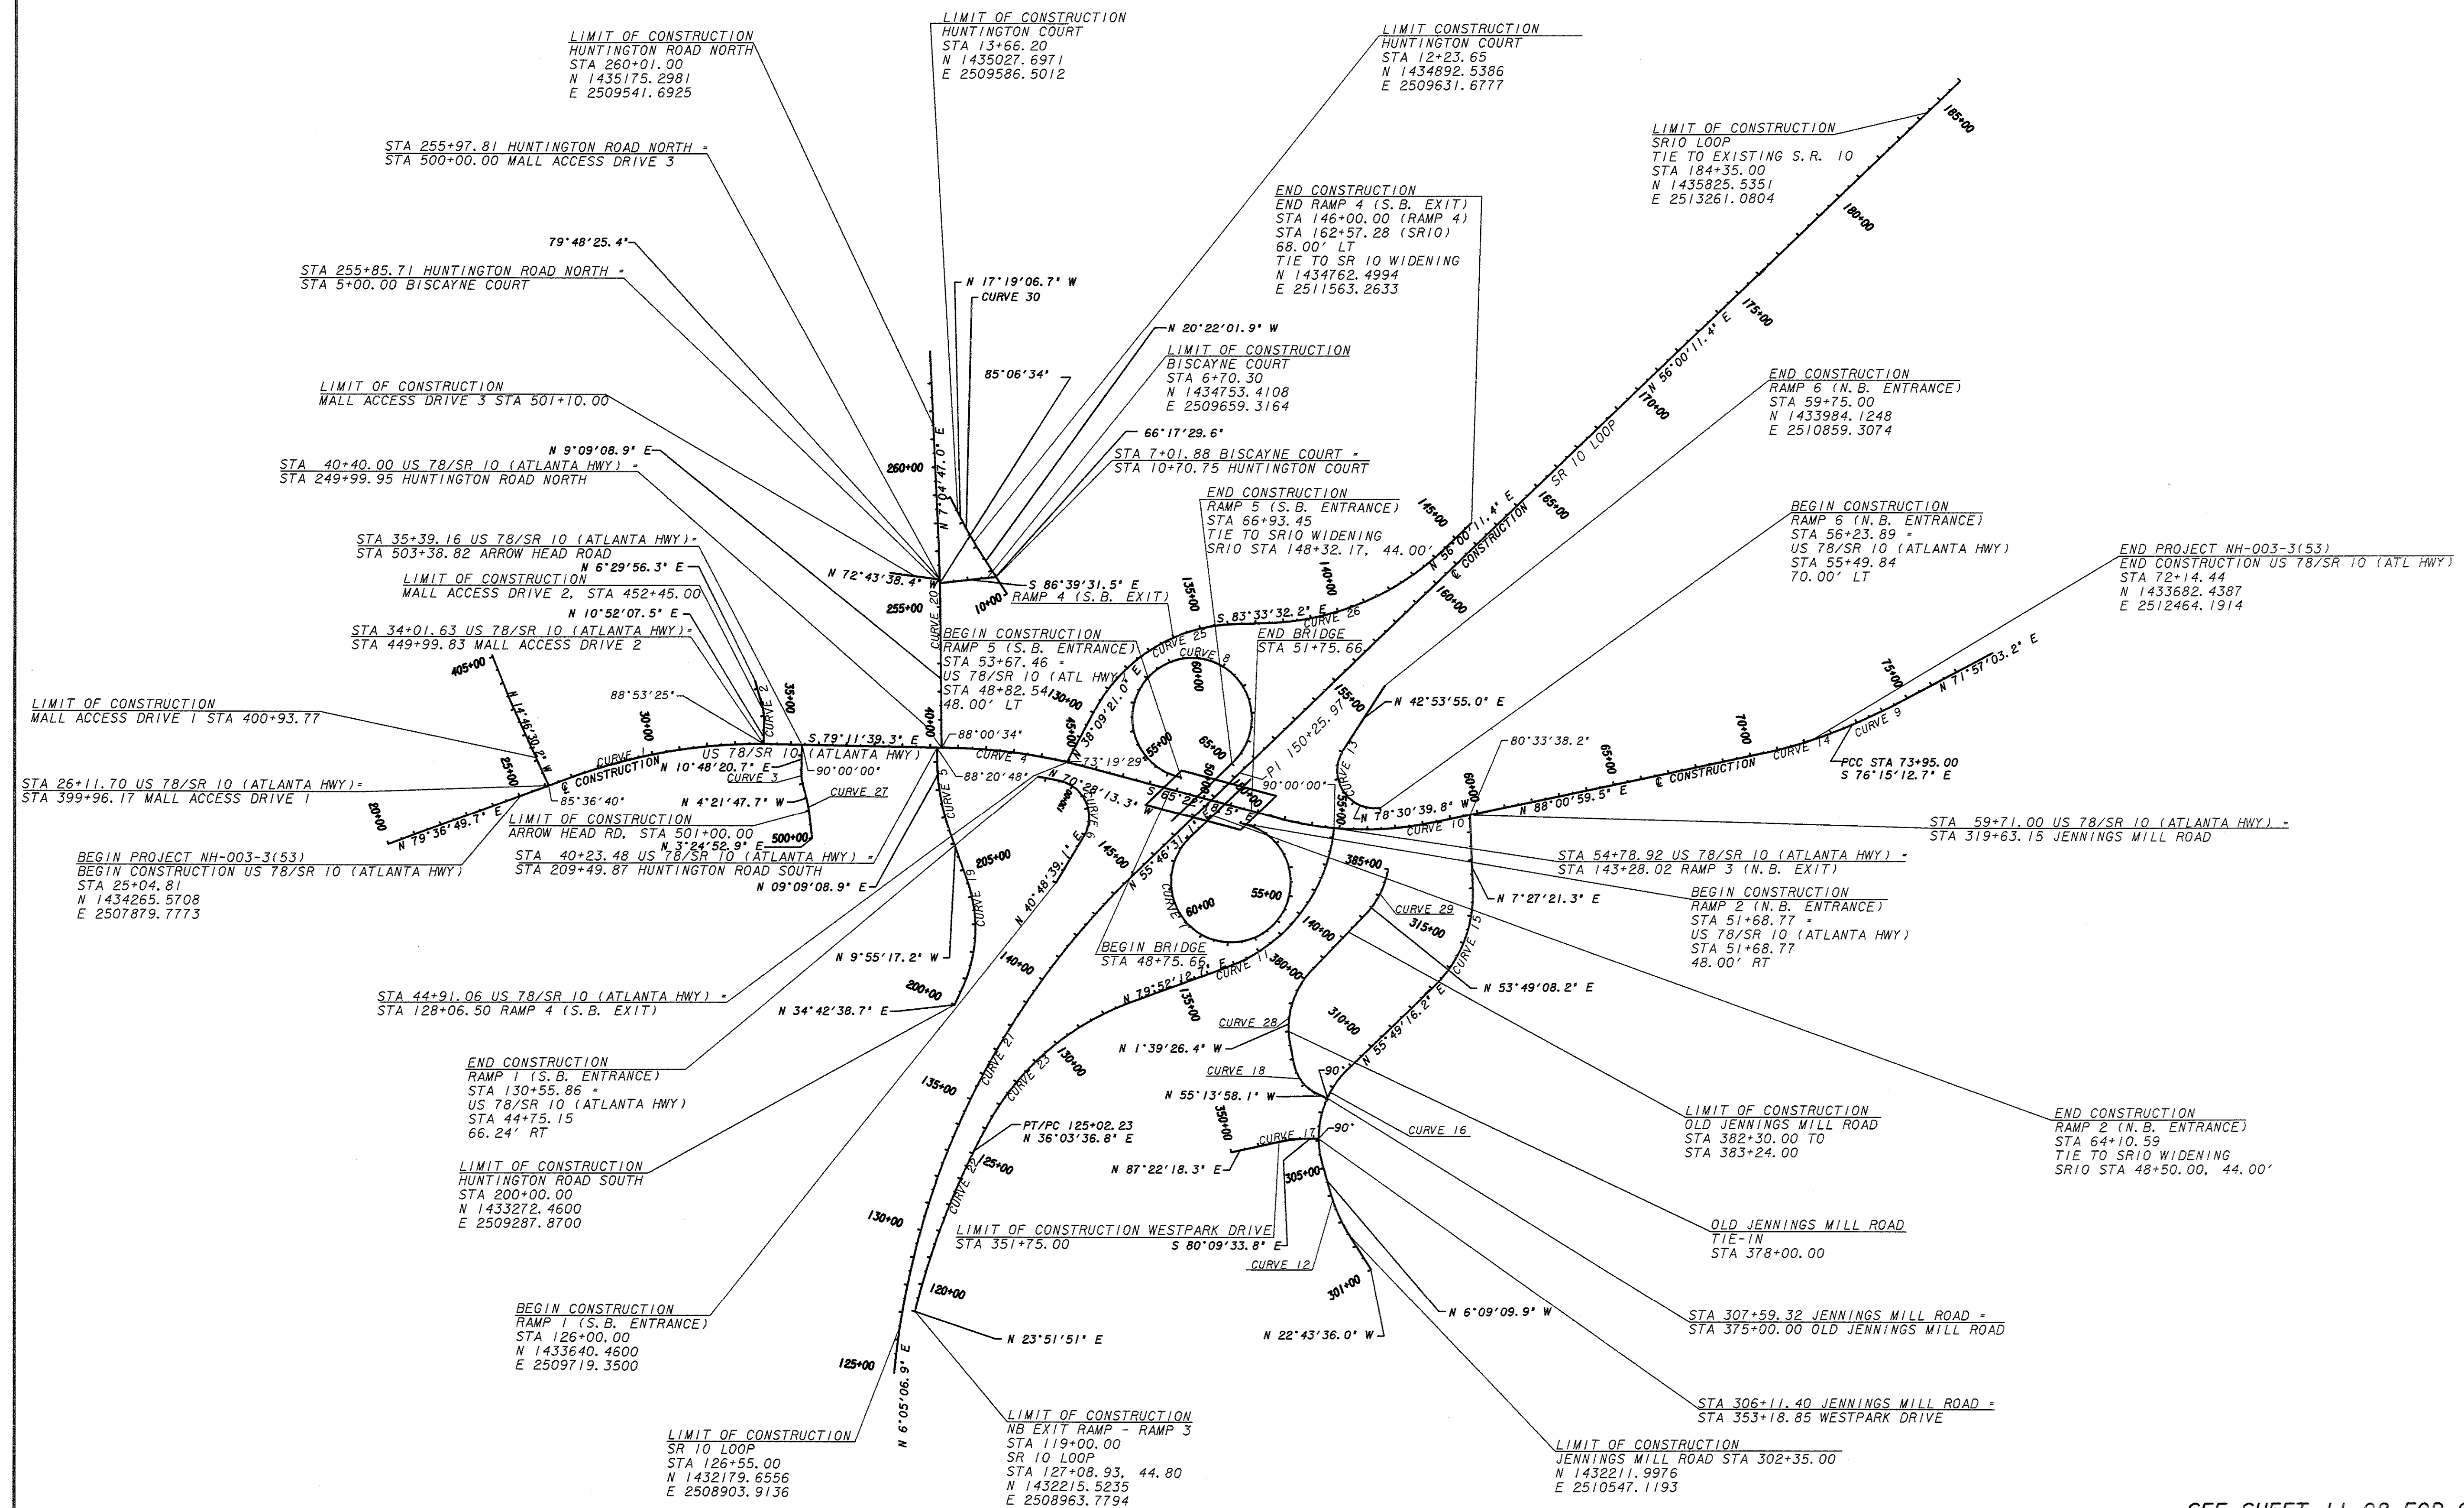

SEE SHEET 11-02 FOR CURVE DATA

STATE OF GEORGIA
DEPARTMENT OF TRANSPORTATION
OFFICE: CONSULTANT DESIGN
CONSTRUCTION LAYOUT

SR 10 LOOP/ATLANTA
HIGHWAY INTERCHANGE

DRAWING No.
11-01

HL & **Heath & Lineback Engineers**
INCORPORATED
2390 CANTON ROAD, BUILDING 200
MARIETTA, GEORGIA 30066-5393



REVISION DATES