


BEGIN PROJECT NH-003-3(53)
BEGIN CONSTRUCTION US 78/SR 10 (ATLANTA HWY)
STA 25+04.81
N 1434265.5708
E 2507879.7773

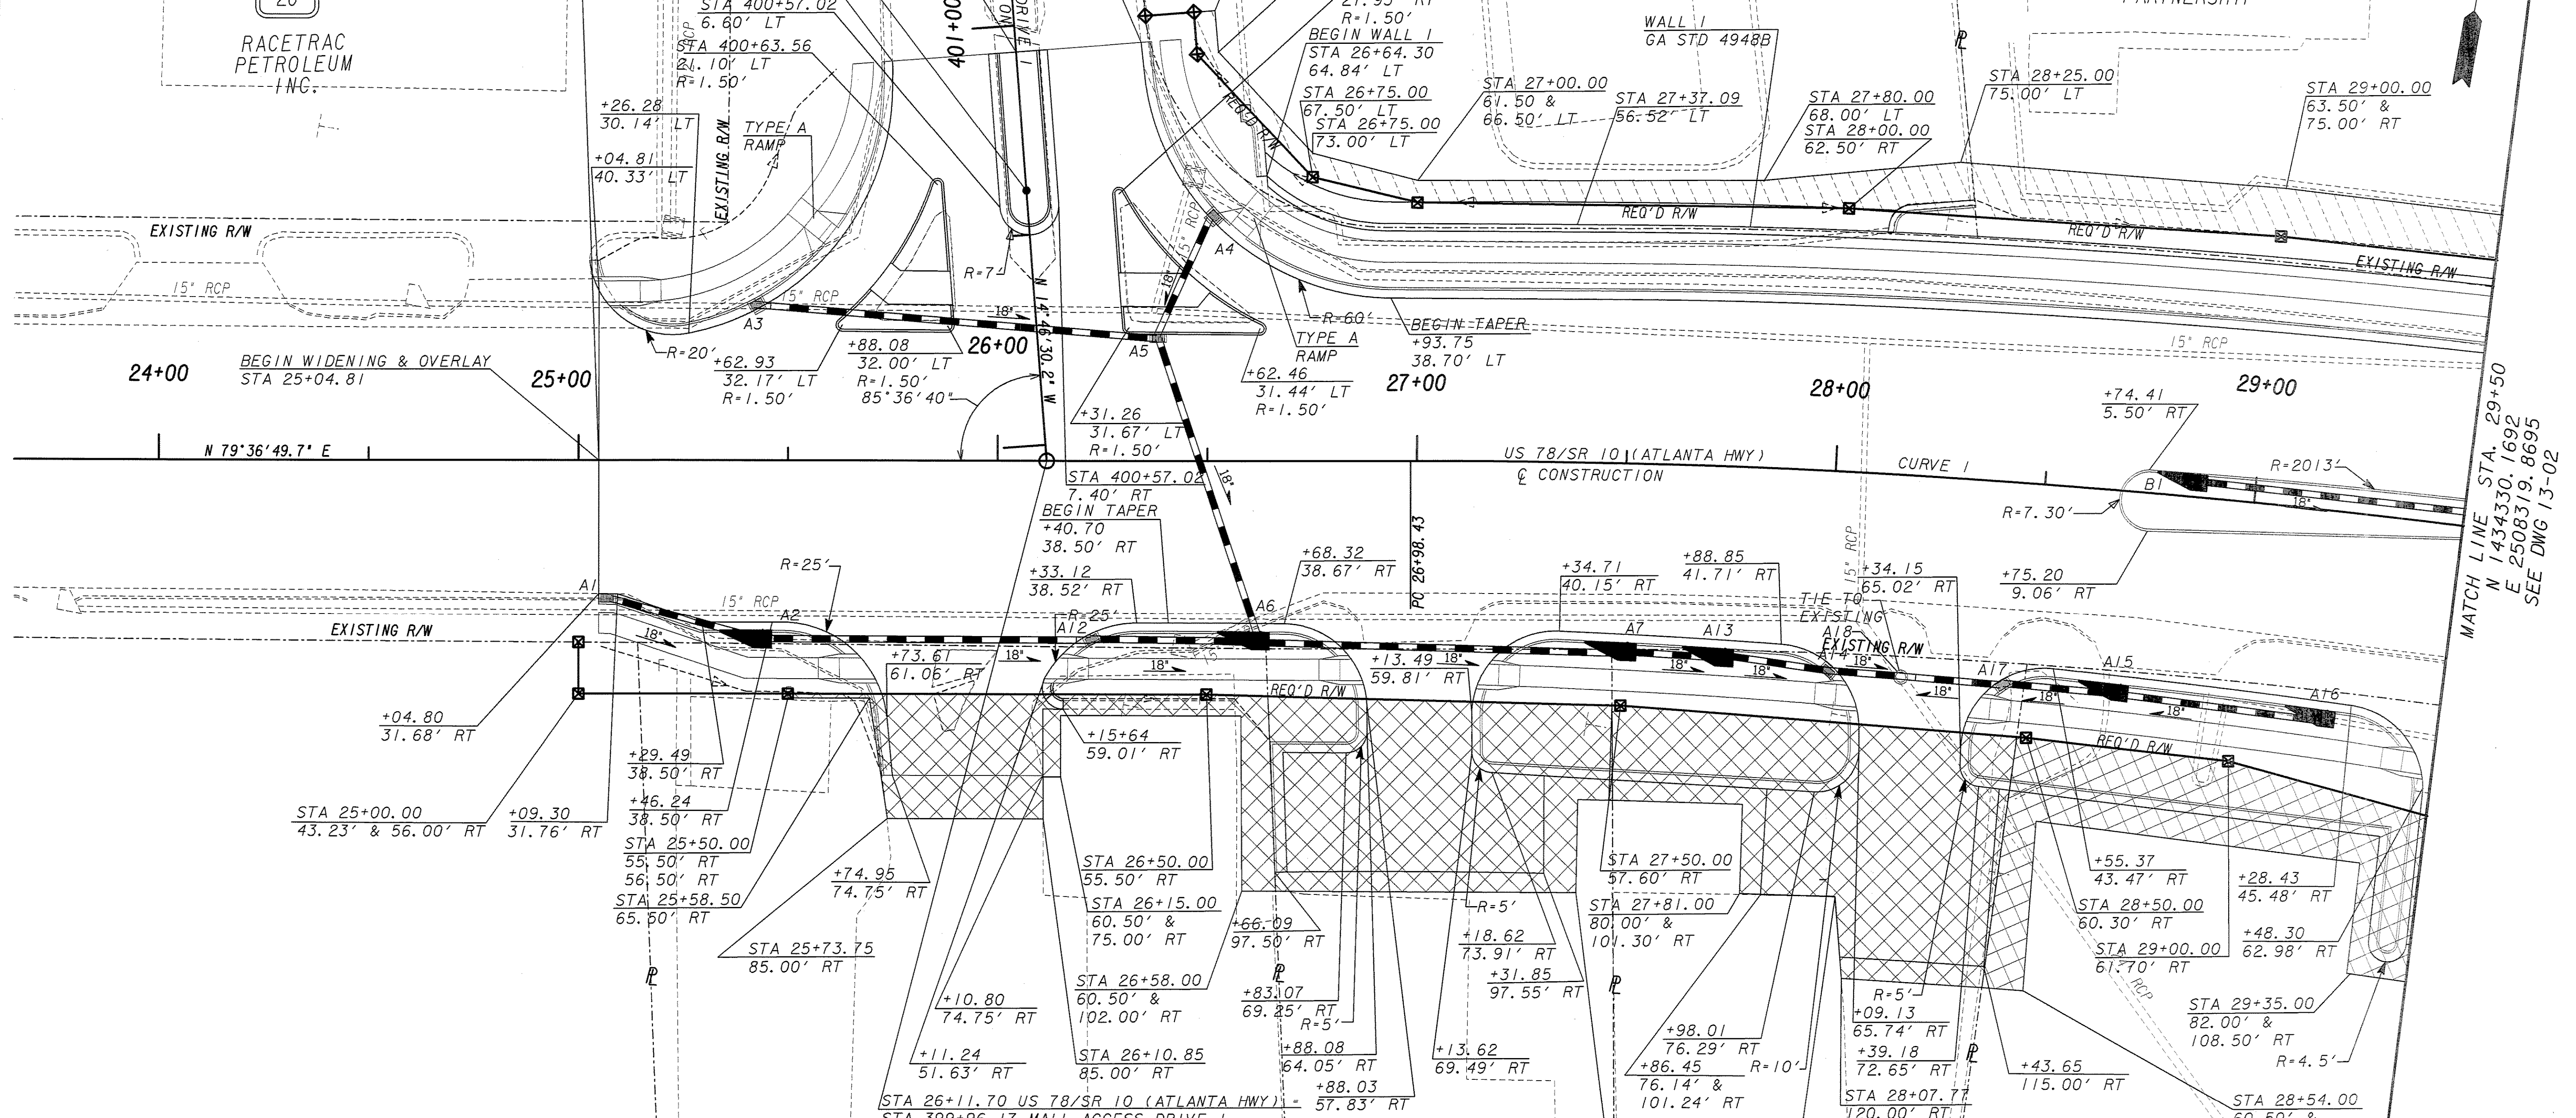

ATLANTA HWY. SUPERELEVATION RATE TABLE (FT/FT)			
STATION	TYPE	LEFT	RIGHT
25+04.81	MATCH EXISTING	-0.0174	-0.0200
25+50.00	MATCH EXISTING	-0.0010	-0.0200
26+10.84	ZERO SUPER	0.0000	-0.0200
27+33.06	REV. CROWN	0.0200	-0.0200
27+86.02	BEGIN FULL SUPER	0.0287	-0.0287

PROPERTY AND EXISTING R/W LINE

REQUIRED R/W LINE

CONSTRUCTION LIMITS

EASEMENT FOR CONSTR & MAINTENANCE OF SLOPES

EASEMENT FOR CONSTR OF SLOPES

EASEMENT FOR CONSTR OF DRIVES

BEGIN LIMIT OF ACCESS.....BLA

END LIMIT OF ACCESS.....ELA

LIMIT OF ACCESS

R/W AND LIMIT OF ACCESS

EXISTING R/W LINE

LAND LOT NO. : N/A

LAND DISTRICT: 1

GMD: 241

REVISION DATES

STATE OF GEORGIA
DEPARTMENT OF TRANSPORTATION
OFFICE: CONSULTANT DESIGN
**MAINLINE PLAN
ATLANTA HIGHWAY**
SR 10 LOOP/ATLANTA
HIGHWAY INTERCHANGE

DRAWING No.
13-01

Heath & Lineback Engineers
INCORPORATED
2390 CANTON ROAD, BUILDING 200
MARIETTA, GEORGIA 30066-5393

SCALE IN FEET
0 20 40 80