


ATLANTA HWY. SUPERELEVATION RATE TABLE (FT/FT)			
STATION	TYPE	LEFT	RIGHT
33+50.57	END FULL SUPER	0.0287	-0.0287
34+03.54	REVERSE CROWN	0.0200	-0.0200

MALL ACCESS DRIVE 2 SUPERELEVATION RATE TABLE (FT/FT)			
STATION	TYPE	LEFT	RIGHT
450+47.19	MATCH ALT HWY	0.003	-0.003
450+50.00	MATCH EXISTING DRIVE	0.0100	-0.0100

NOTES:
-ALL WHEEL CHAIR RAMPS ARE TYPE D
(SKEWED), U. N. O.
-DRIVEWAY RETURN RADII ARE 20', U. N. O.

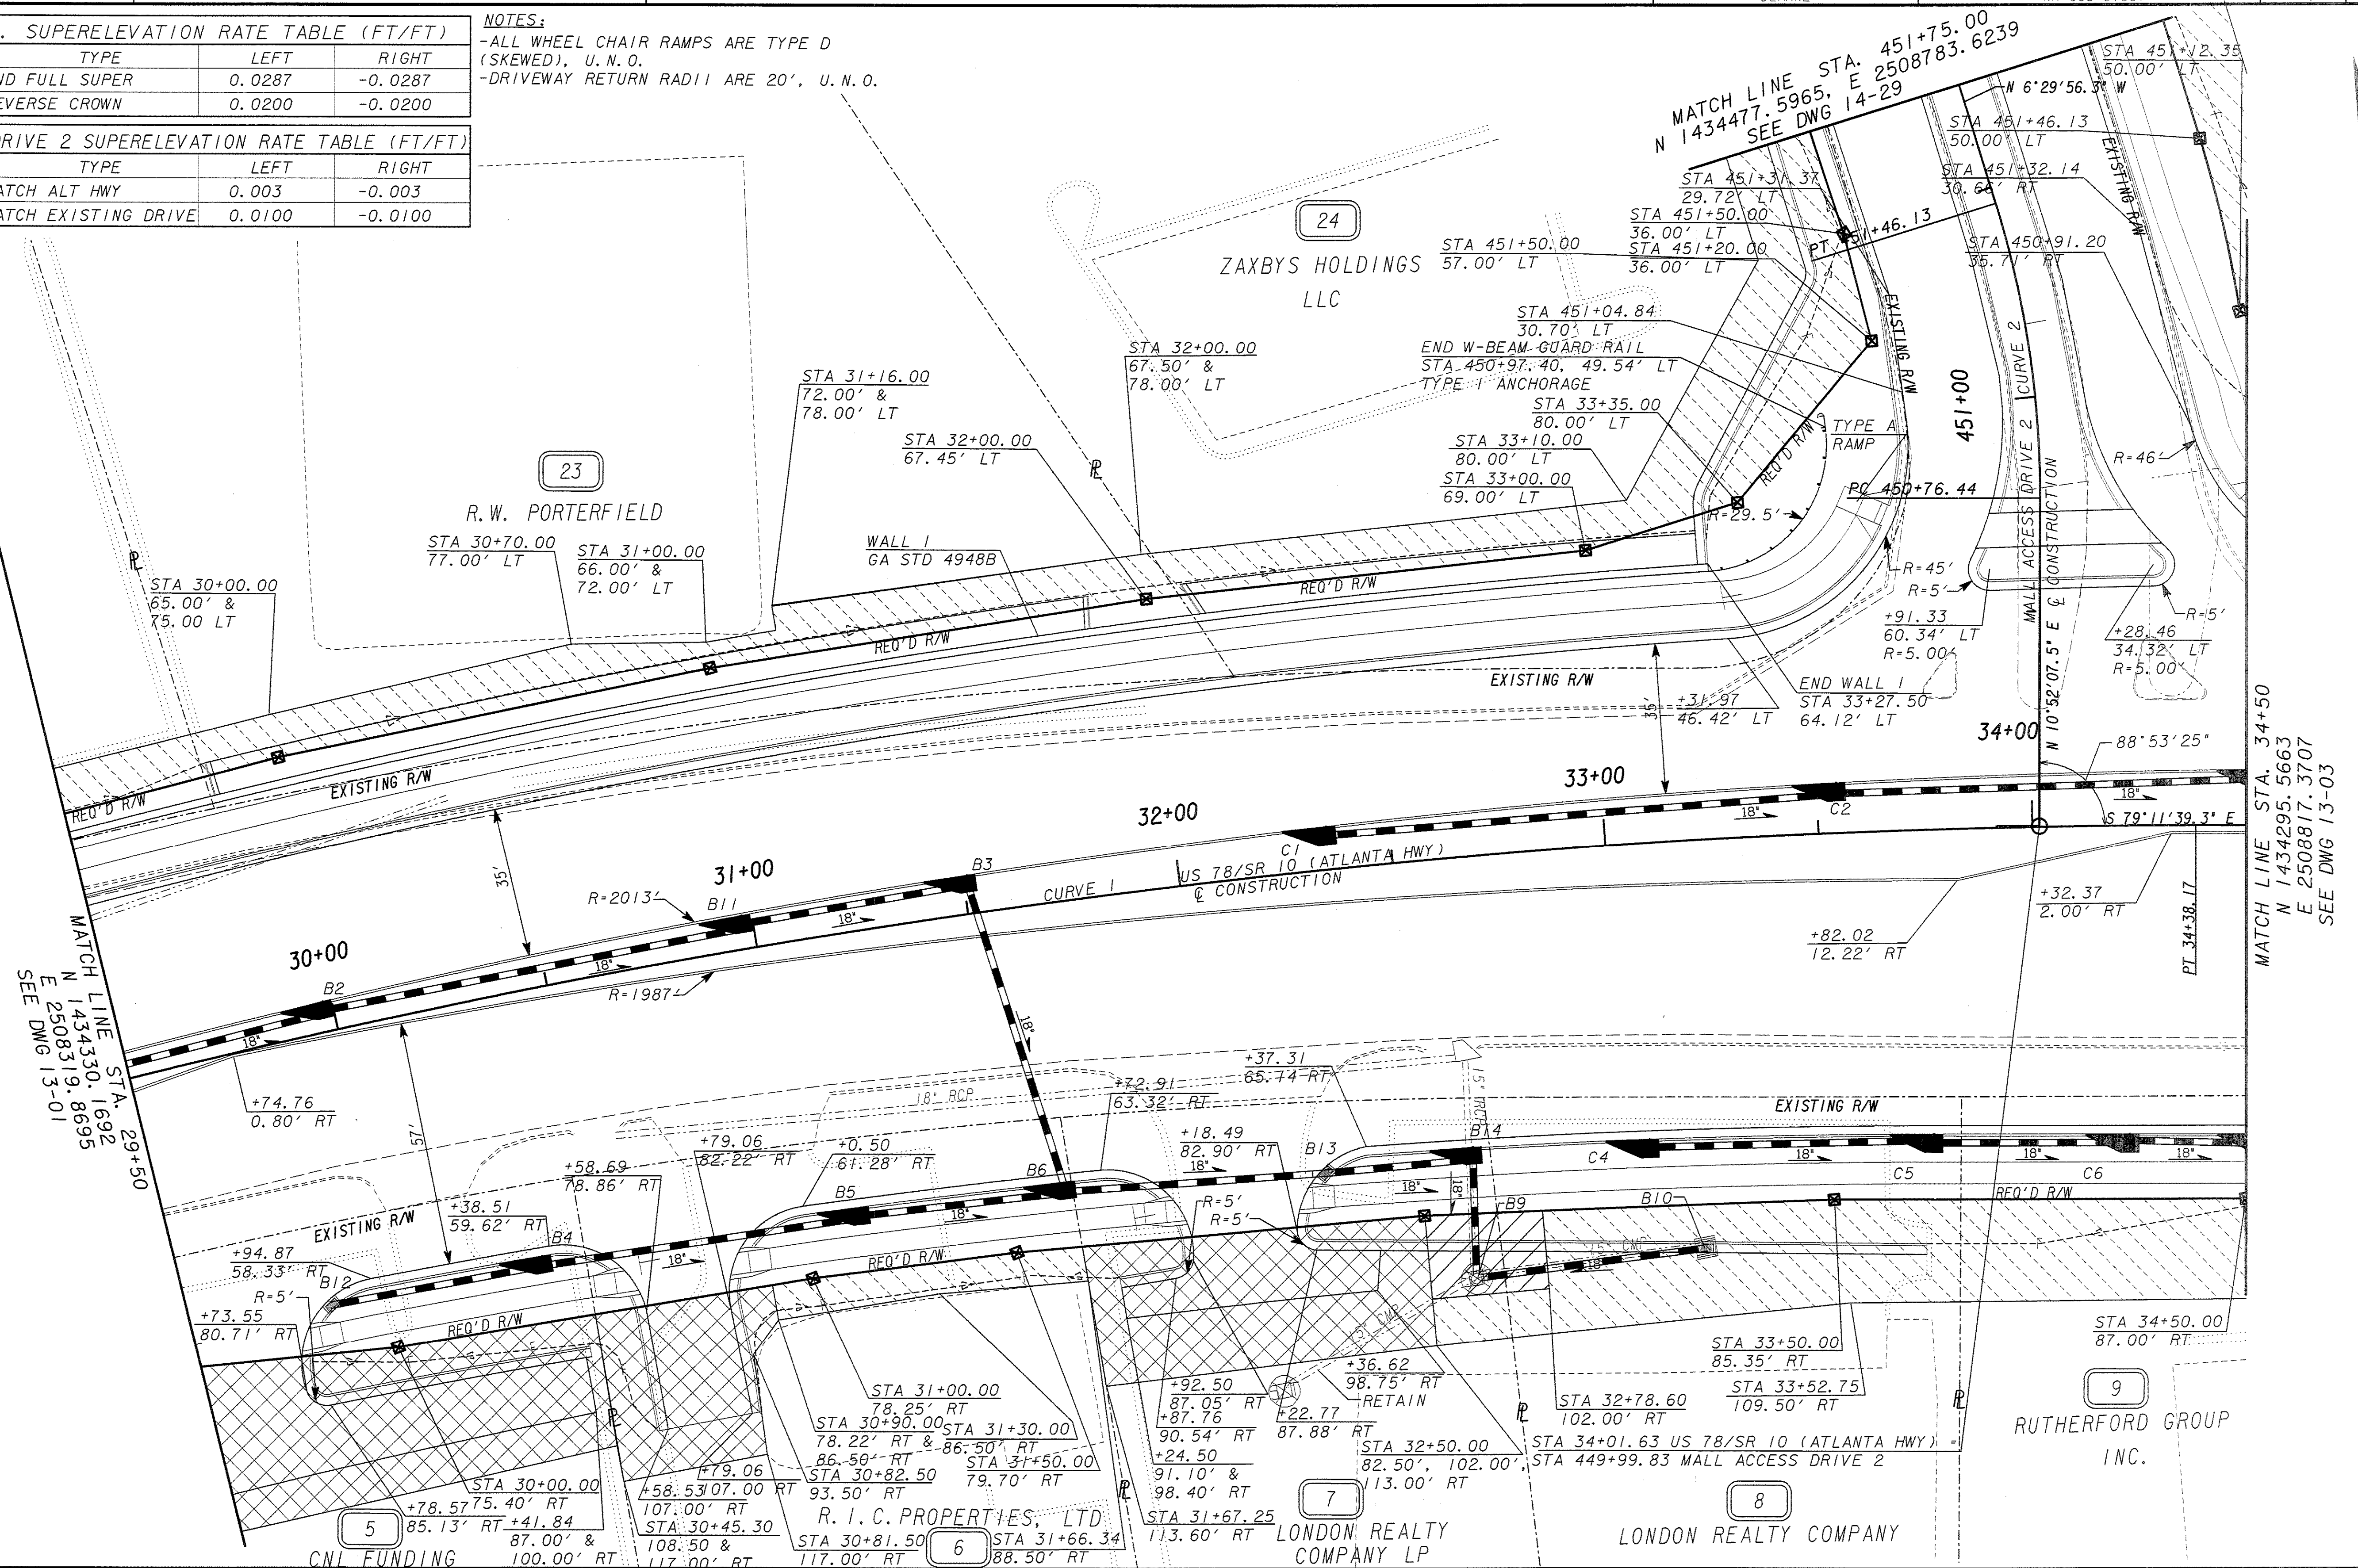

PROPERTY AND EXISTING R/W LINE ————
 REQUIRED R/W LINE —————
 CONSTRUCTION LIMITS ———C———F——
 EASEMENT FOR CONSTR & MAINTENANCE OF SLOPES
 EASEMENT FOR CONSTR OF SLOPES
 EASEMENT FOR CONSTR OF DRIVES

```

BEGIN LIMIT OF ACCESS.....BLA
END LIMIT OF ACCESS.....ELA
LIMIT OF ACCESS               -----000-----000
R/W AND LIMIT OF ACCESS      -----|||-----|||
EXISTING R/W LINE             -----

```

H&L Heath & Lineback Engineers
INCORPORATED
2390 CANTON ROAD, BUILDING 200
MARIETTA, GEORGIA 30066-5393

LAND LOT NO.: N/A
LAND DISTRICT: 1
GMD: 241

REVISION DATES

STATE OF GEORGIA
DEPARTMENT OF TRANSPORTATION
OFFICE: CONSULTANT DESIGN

MAINLINE PLAN
ATLANTA HIGHWAY
SR 10 LOOP/ATLANTA
HIGHWAY INTERCHANGE

DRAWING No.
3-02