


ARROW HEAD ROAD. SUPERELEVATION RATE TABLE (FT/FT)			
STATION	TYPE	LEFT	RIGHT
502+00.00	END NORMAL CROWN	-0.0200	-0.0200
502+50.00	MATCH ATLANTA HWY	0.0300	-0.0300

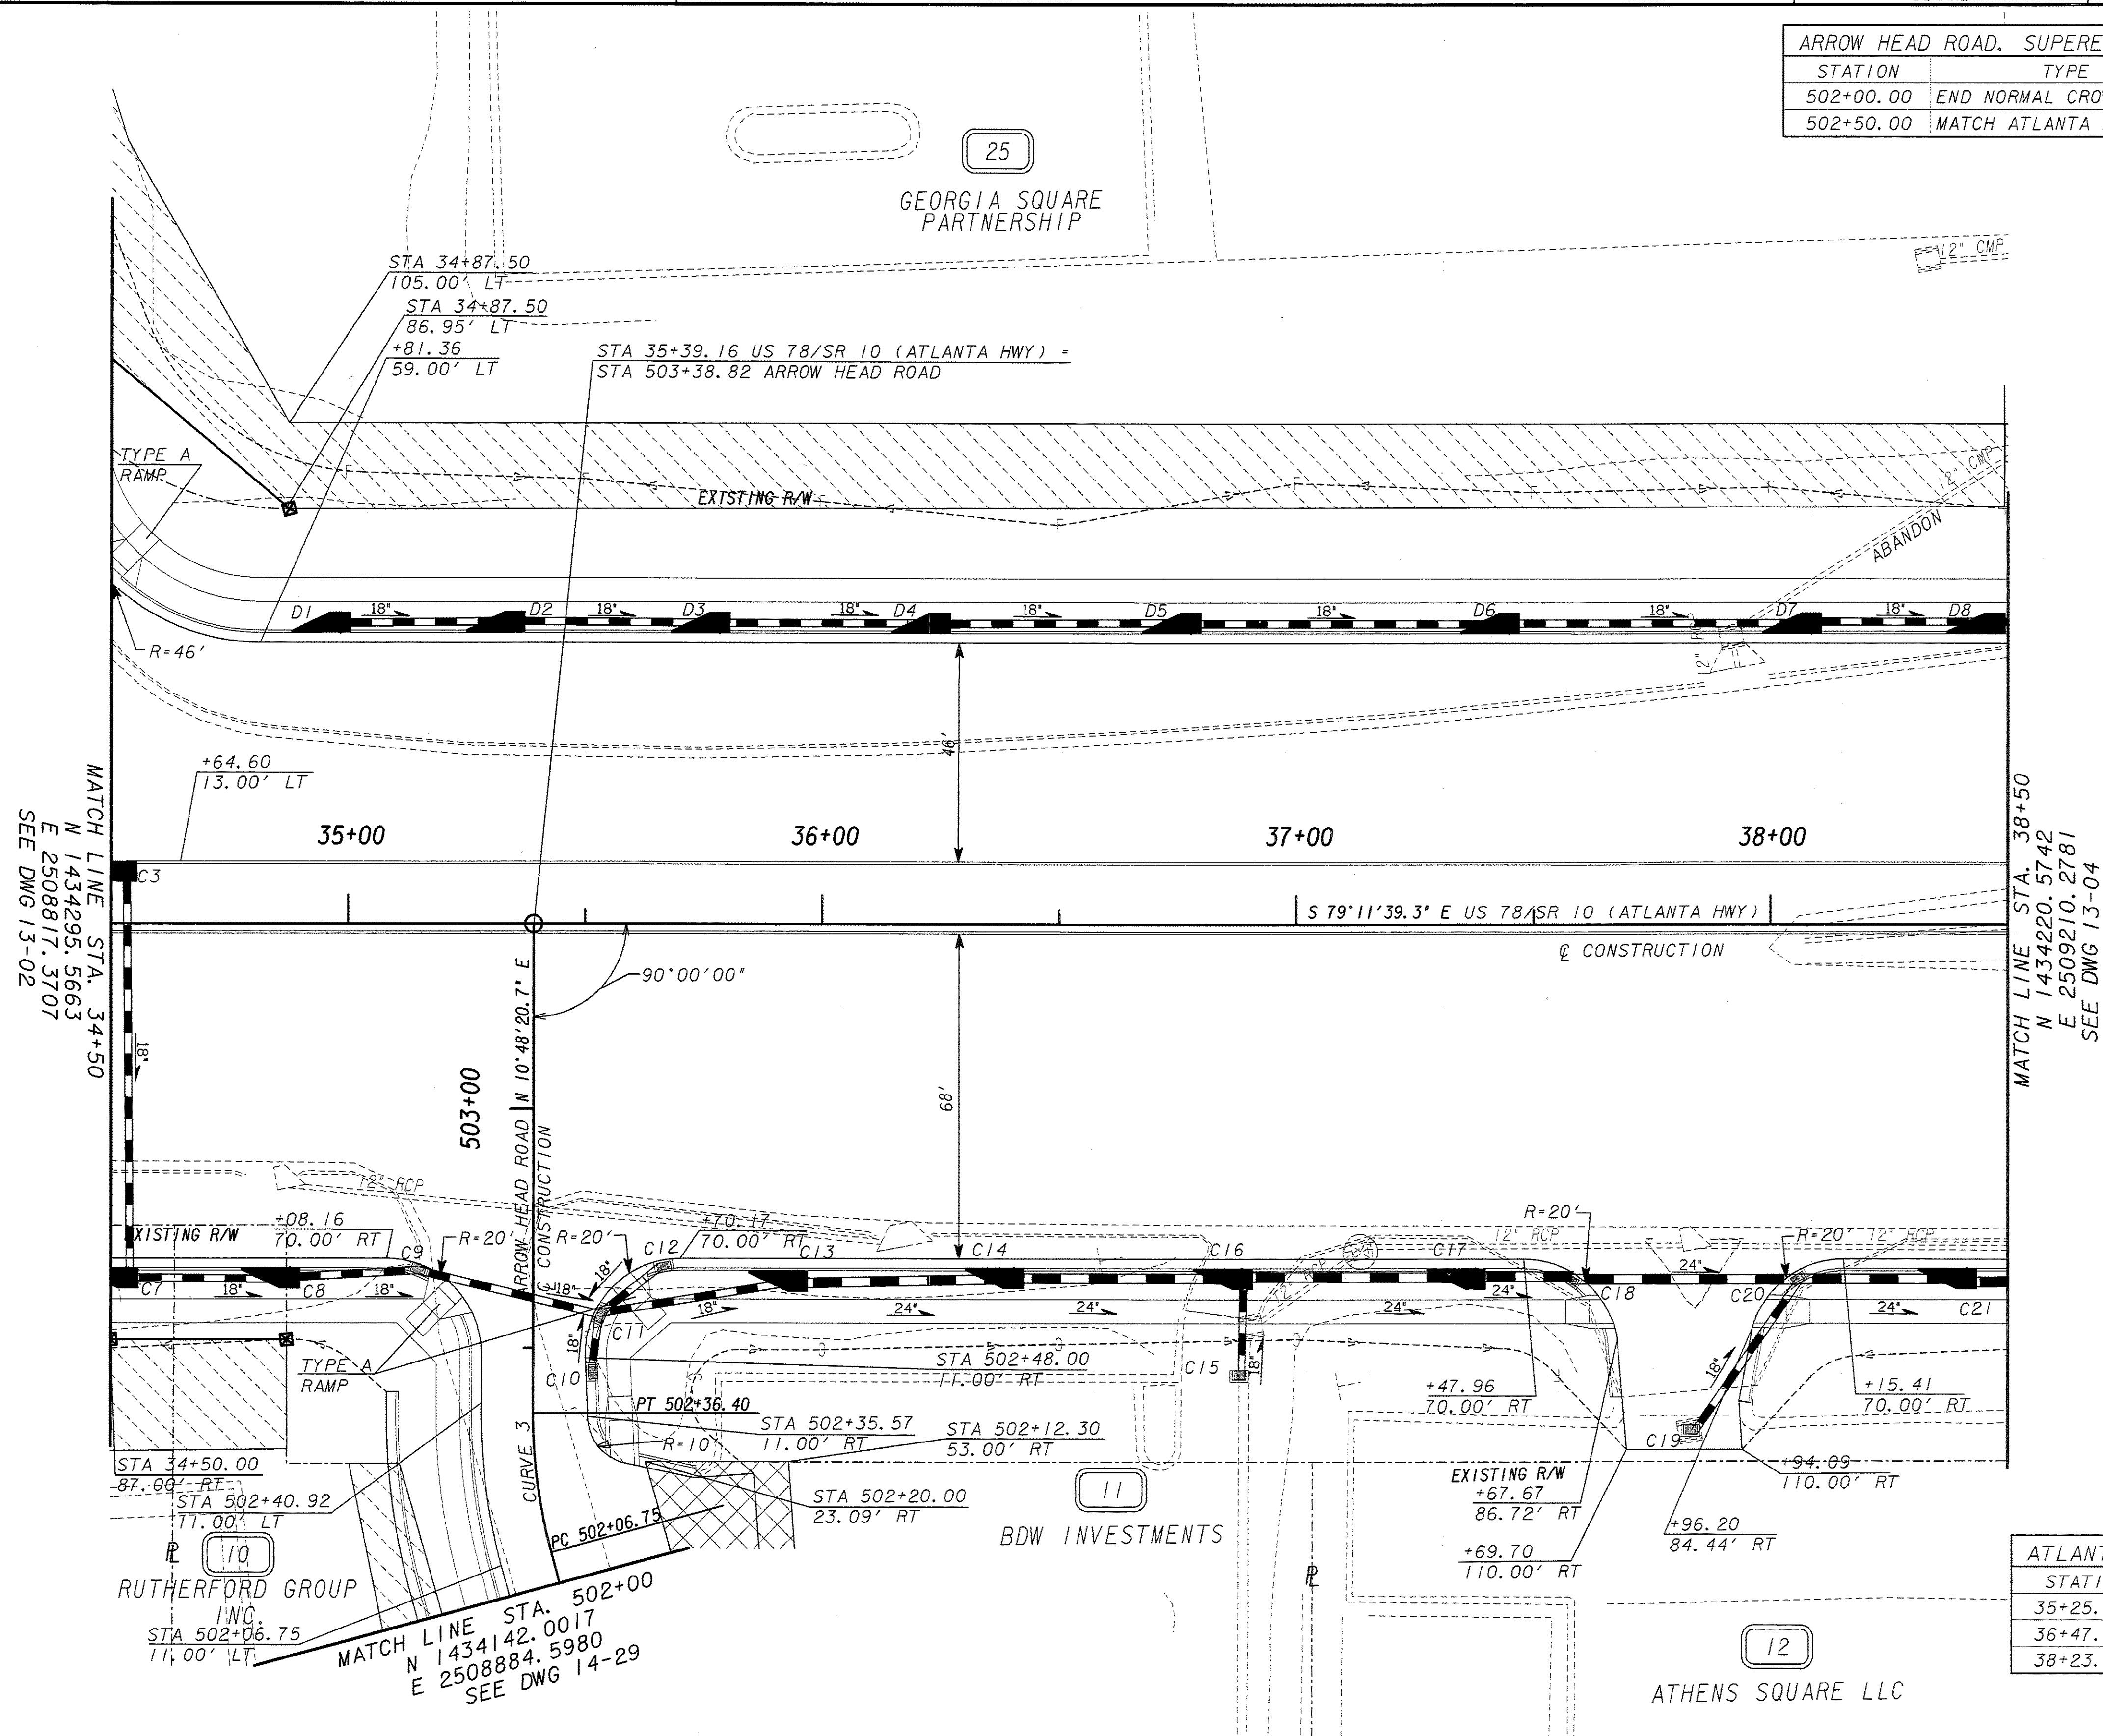

NOTES:
-ALL WHEEL CHAIR RAMPS ARE TYPE D (SKEWED), U.N.O.
-DRIVEWAY RETURN RADII ARE 20', U.N.O.


ATLANTA HWY. SUPERELEVATION RATE TABLE (FT/FT)			
STATION	TYPE	LEFT	RIGHT
35+25.76	ZERO SUPER	0.0000	-0.0200
36+47.98	BEGIN NORMAL CROWN	-0.0200	-0.0200
38+23.74	END NORMAL CROWN	-0.0200	-0.0200

PROPERTY AND EXISTING R/W LINE
REQUIRED R/W LINE
CONSTRUCTION LIMITS
EASEMENT FOR CONSTR
& MAINTENANCE OF SLOPES
EASEMENT FOR CONSTR OF SLOPES
EASEMENT FOR CONSTR OF DRIVES

BEGIN LIMIT OF ACCESS.....BLA
END LIMIT OF ACCESS.....ELA
LIMIT OF ACCESS
R/W AND LIMIT OF ACCESS
EXISTING R/W LINE

Heath & Lineback Engineers
INCORPORATED
2390 CANTON ROAD, BUILDING 200
MARIETTA, GEORGIA 30066-5393

LAND LOT NO.: N/A
LAND DISTRICT: 1
GMD: 241

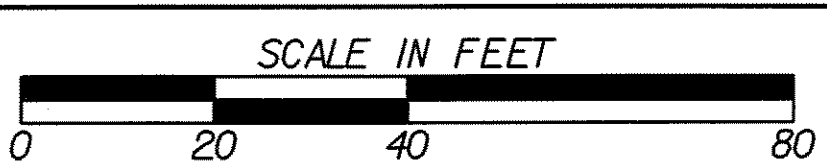

REVISION DATES

STATE OF GEORGIA
DEPARTMENT OF TRANSPORTATION
OFFICE: CONSULTANT DESIGN
**MAINLINE PLAN
ATLANTA HIGHWAY**
SR 10 LOOP/ATLANTA
HIGHWAY INTERCHANGE
DRAWING No.
13-03