


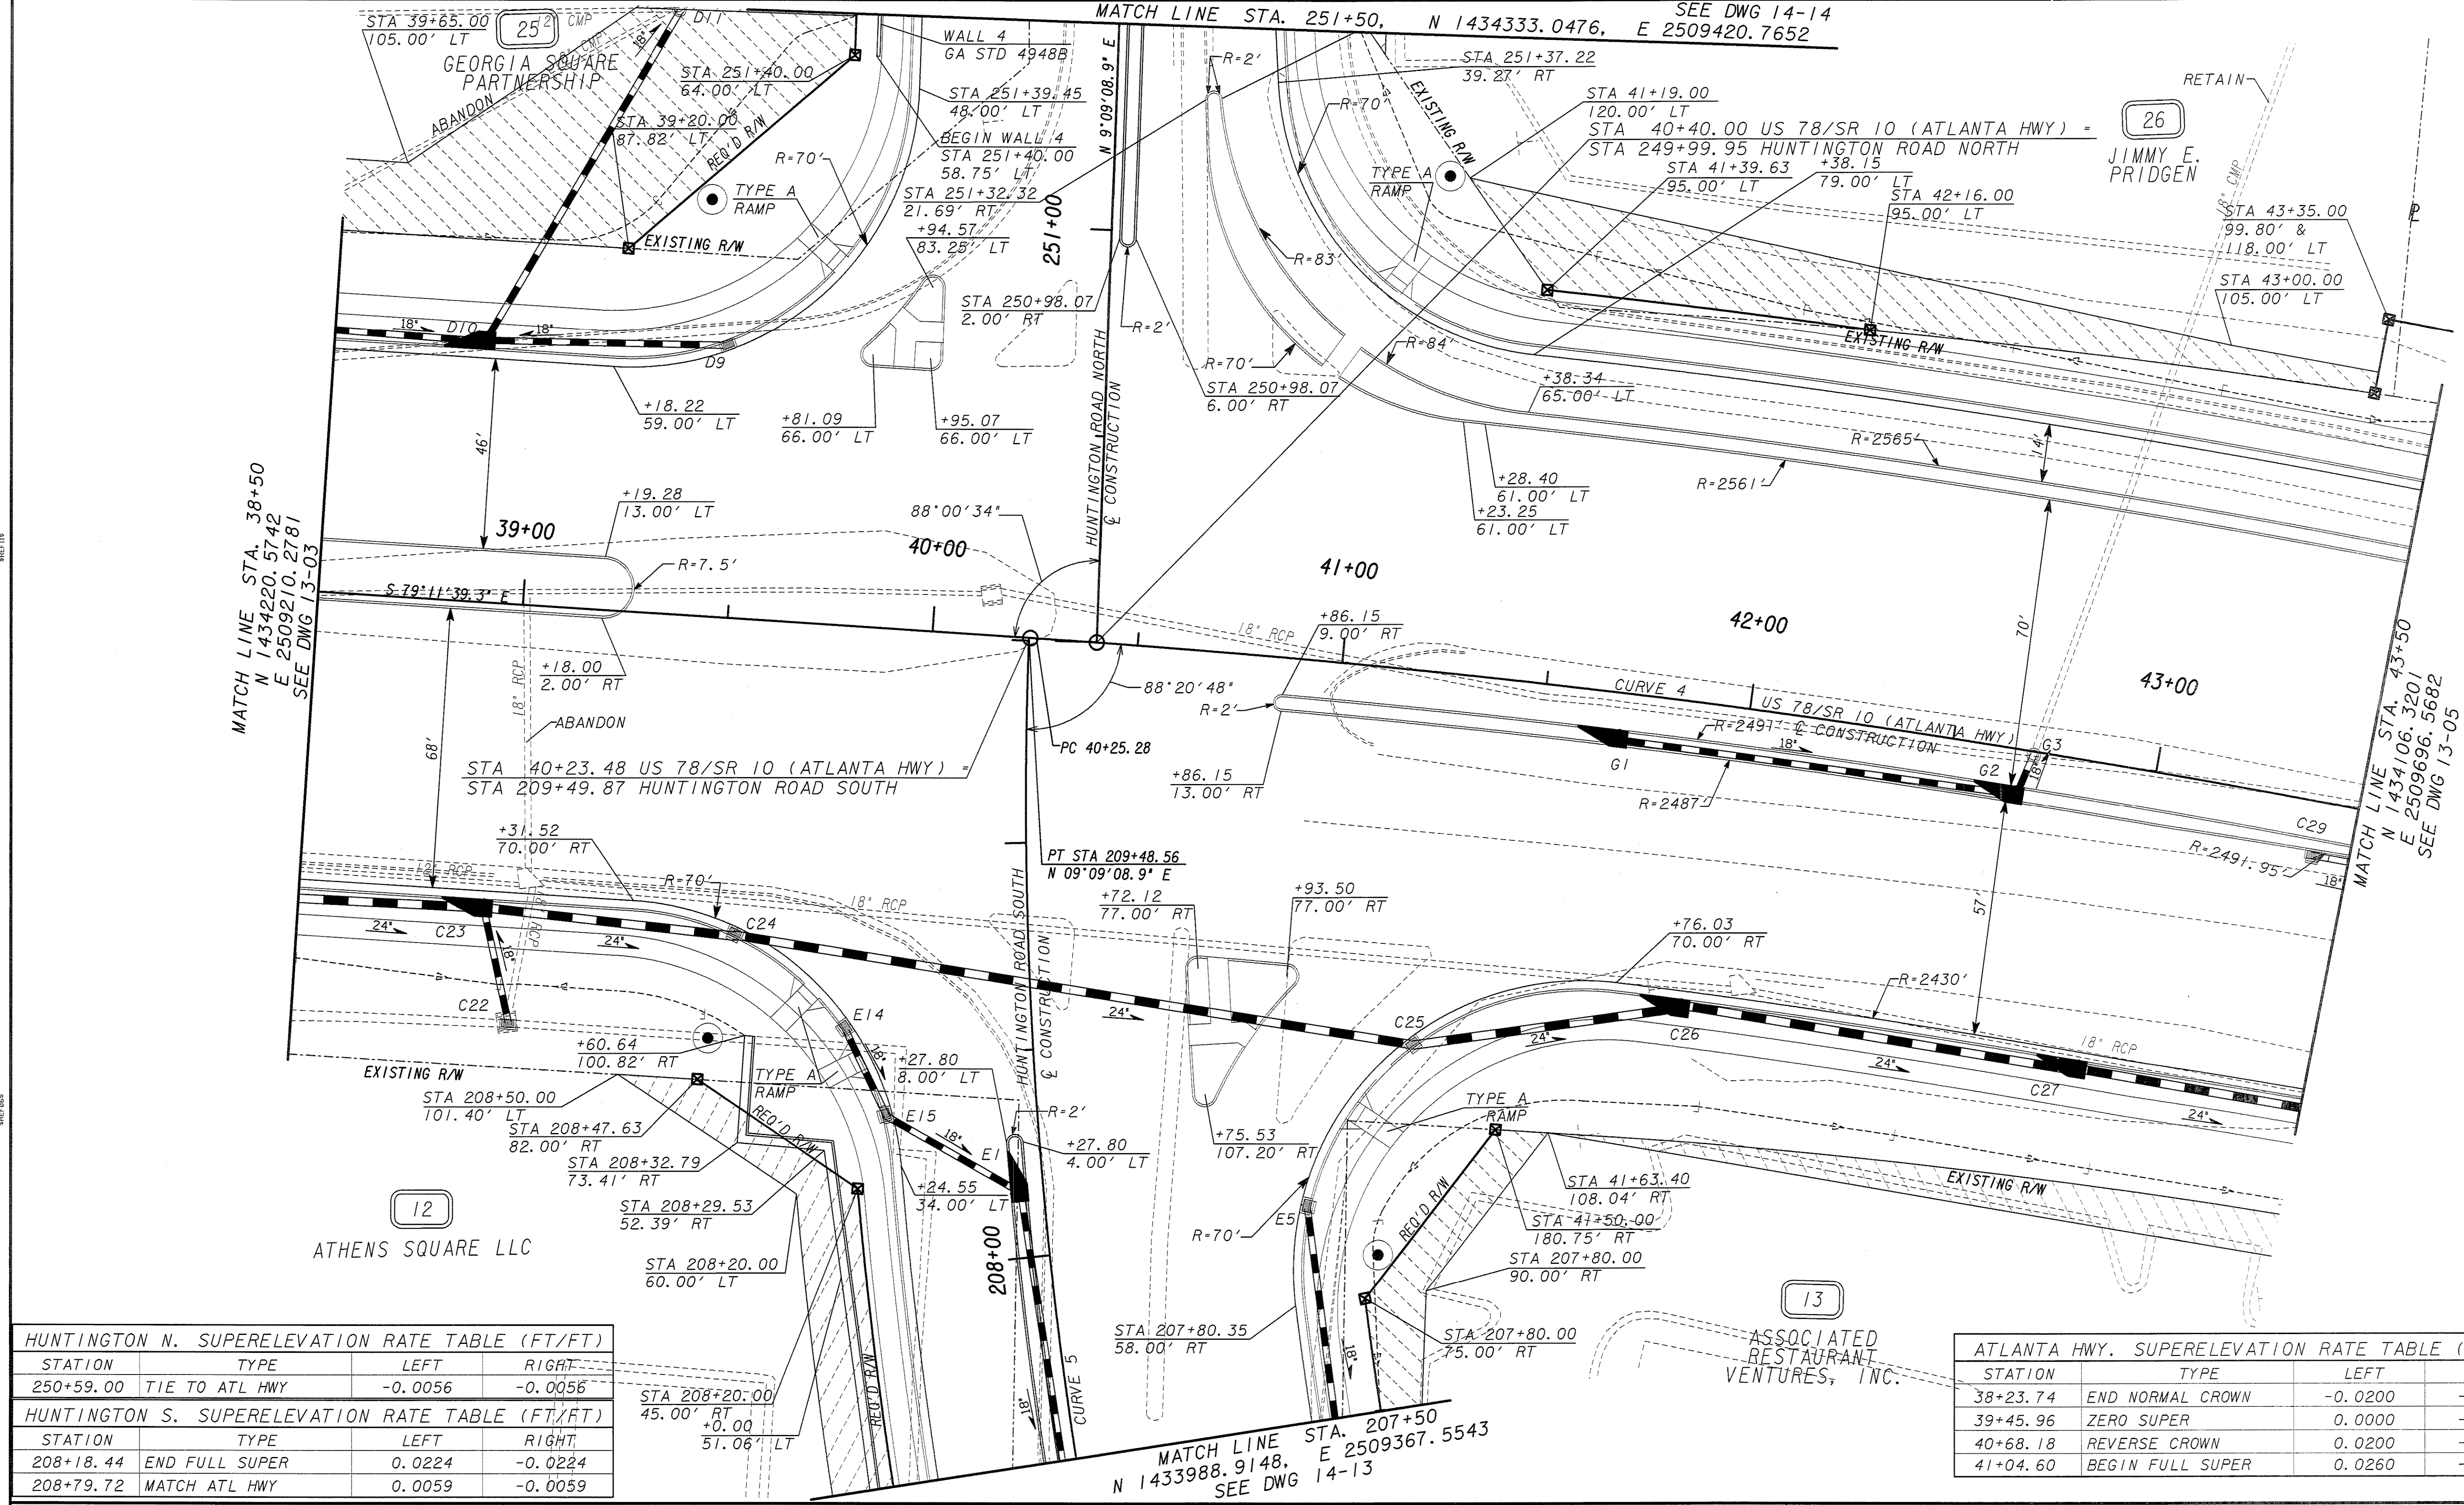

HUNTINGTON N. SUPERELEVATION RATE TABLE (FT/FT)			
STATION	TYPE	LEFT	RIGHT
250+59.00	TIE TO ATL HWY	-0.0056	-0.0056

HUNTINGTON S. SUPERELEVATION RATE TABLE (FT/FT)			
STATION	TYPE	LEFT	RIGHT
208+18.44	END FULL SUPER	0.0224	-0.0224
208+79.72	MATCH ATL HWY	0.0059	-0.0059

ATLANTA HWY. SUPERELEVATION RATE TABLE (FT/FT)			
STATION	TYPE	LEFT	RIGHT
38+23.74	END NORMAL CROWN	-0.0200	-0.0200
39+45.96	ZERO SUPER	0.0000	-0.0200
40+68.18	REVERSE CROWN	0.0200	-0.0200
41+04.60	BEGIN FULL SUPER	0.0260	-0.0260

PROPERTY AND EXISTING R/W LINE

REQUIRED R/W LINE

CONSTRUCTION LIMITS

EASEMENT FOR CONSTR & MAINTENANCE OF SLOPES

EASEMENT FOR CONSTR OF SLOPES

EASEMENT FOR CONSTR OF DRIVES

BEGIN LIMIT OF ACCESS.....BLA

END LIMIT OF ACCESS.....ELA

LIMIT OF ACCESS

R/W AND LIMIT OF ACCESS

EXISTING R/W LINE

LAND LOT NO. : N/A

LAND DISTRICT: 1

GMD: 241

REVISION DATES

--	--	--	--	--	--

STATE OF GEORGIA
DEPARTMENT OF TRANSPORTATION
OFFICE: CONSULTANT DESIGN
**MAINLINE PLAN
ATLANTA HIGHWAY**
SR 10 LOOP/ATLANTA
HIGHWAY INTERCHANGE

DRAWING No.
13-04

Heath & Lineback Engineers
INCORPORATED
2390 CANTON ROAD, BUILDING 200
MARIETTA, GEORGIA 30066-5393

SCALE IN FEET
0 20 40 80