


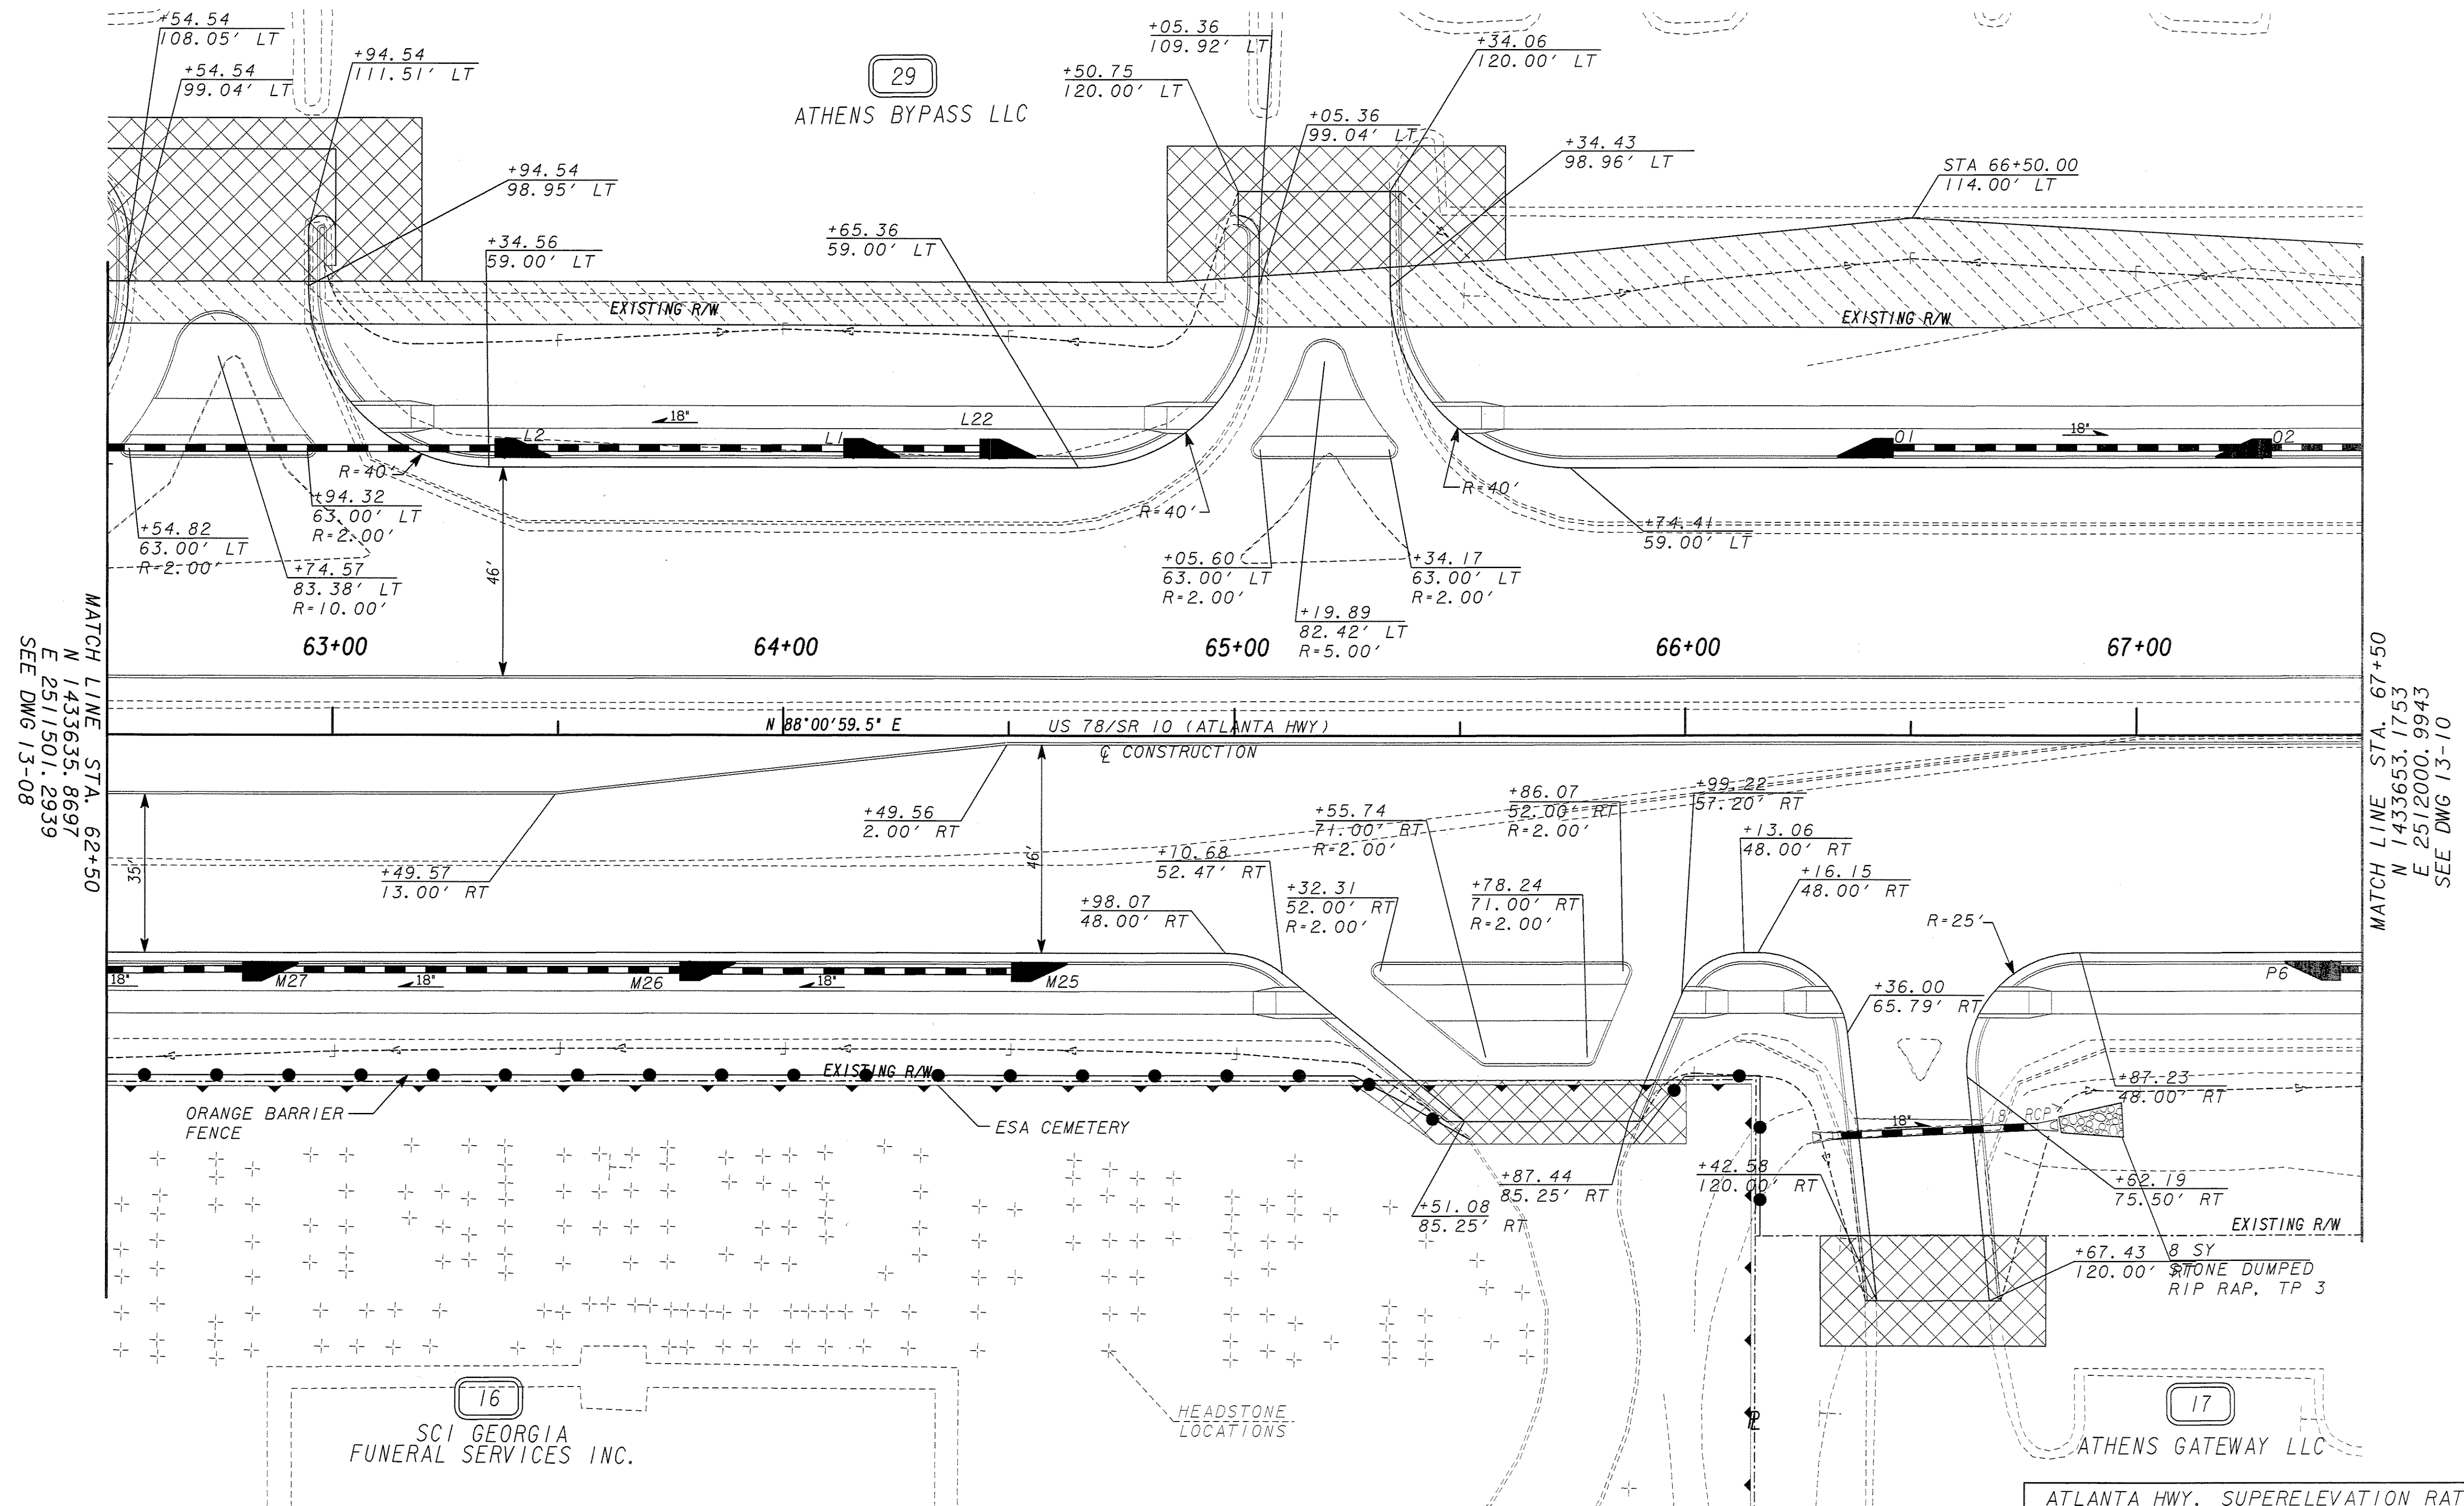

NOTES:


- DRIVEWAY RETURN RADI ARE 20', U. N. O.
- ALL WHEEL CHAIR RAMPS ARE TYPE D (SKEWED) U. N. O.

PROPERTY AND EXISTING R/W LINE
 REQUIRED R/W LINE
 CONSTRUCTION LIMITS
 EASEMENT FOR CONSTR
 & MAINTENANCE OF SLOPES
 EASEMENT FOR CONSTR OF SLOPES
 EASEMENT FOR CONSTR OF DRIVES

BEGIN LIMIT OF ACCESS.....BLA
 END LIMIT OF ACCESS.....ELA
 LIMIT OF ACCESS
 R/W AND LIMIT OF ACCESS
 EXISTING R/W LINE

Heath & Lineback Engineers
 INCORPORATED
 2390 CANTON ROAD, BUILDING 200
 MARIETTA, GEORGIA 30066-5393

LAND LOT NO. : N/A
 LAND DISTRICT: 1
 GMD: 241

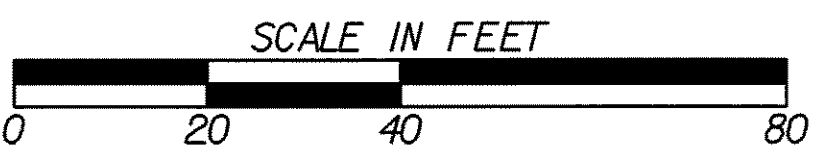

REVISION DATES

ATLANTA HWY. SUPERELEVATION RATE TABLE (FT/FT)			
STATION	TYPE	LEFT	RIGHT
60+74.72	BEGIN NORMAL CROWN	-0.0200	-0.0200
67+74.57	END NORMAL CROWN	-0.0200	-0.0200

STATE OF GEORGIA
 DEPARTMENT OF TRANSPORTATION
 OFFICE: CONSULTANT DESIGN
MAINLINE PLAN
ATLANTA HIGHWAY
 SR 10 LOOP/ATLANTA
 HIGHWAY INTERCHANGE

DRAWING No.
13-09