


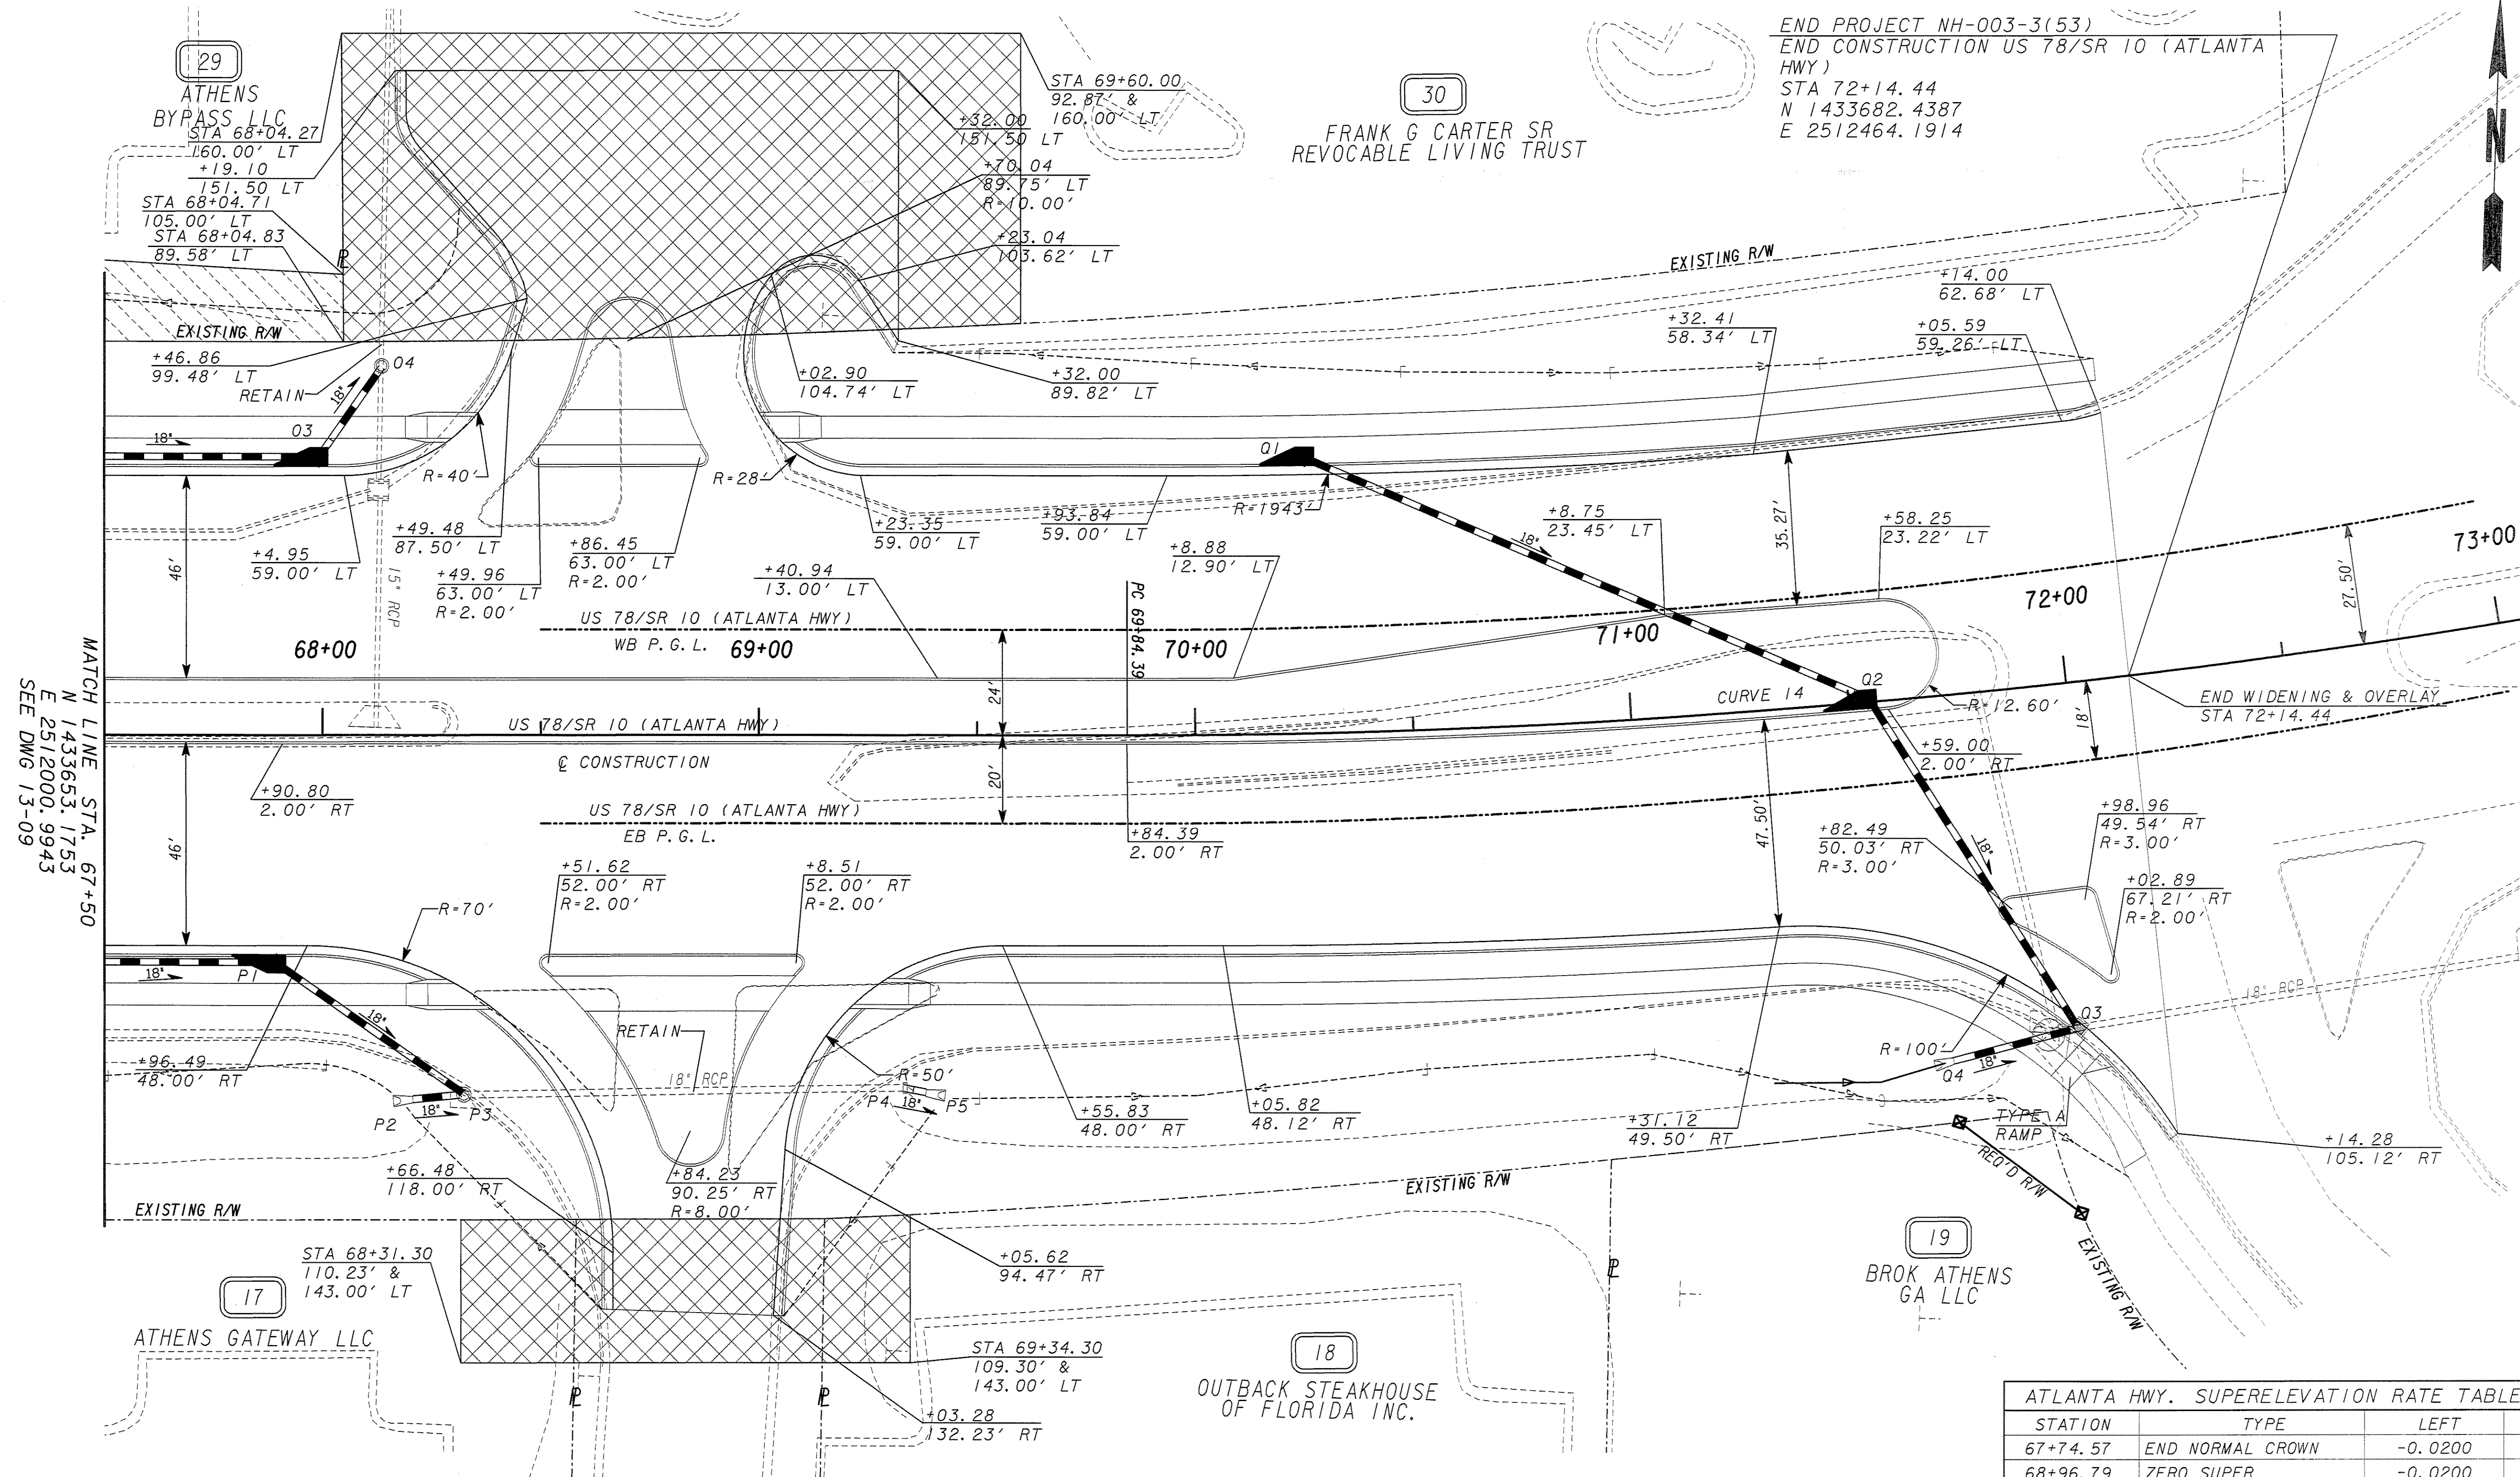

NOTES:
-ALL WHEEL CHAIR RAMPS ARE TYPE D (SKEWED) U. N. O.
-DRIVEWAY RETURN RADII ARE 20' U. N. O.

PROPERTY AND EXISTING R/W LINE
REQUIRED R/W LINE
CONSTRUCTION LIMITS
EASEMENT FOR CONSTR
& MAINTENANCE OF SLOPES
EASEMENT FOR CONSTR OF SLOPES
EASEMENT FOR CONSTR OF DRIVES

BEGIN LIMIT OF ACCESS.....BLA
END LIMIT OF ACCESS.....ELA
LIMIT OF ACCESS
R/W AND LIMIT OF ACCESS
EXISTING R/W LINE

Heath & Lineback Engineers
INCORPORATED
2390 CANTON ROAD, BUILDING 200
MARIETTA, GEORGIA 30066-5393

LAND LOT NO. : N/A
LAND DISTRICT: 1
GMD: 241

SCALE IN FEET
0 20 40 80

REVISION DATES

STATE OF GEORGIA
DEPARTMENT OF TRANSPORTATION
OFFICE: CONSULTANT DESIGN

MAINLINE PLAN
ATLANTA HIGHWAY
SR 10 LOOP/ATLANTA
HIGHWAY INTERCHANGE

DRAWING No.
13-10

ATLANTA HWY. SUPERELEVATION RATE TABLE (FT/FT)			
STATION	TYPE	LEFT	RIGHT
67+74.57	END NORMAL CROWN	-0.0200	-0.0200
68+96.79	ZERO SUPER	-0.0200	0.0000
70+19.02	REVERSE CROWN	-0.0200	0.0200
70+71.98	FULL SUPER	-0.0308	0.0287
72+14.44	MATCH EXISTING	-0.0600	0.0287