


| SR 10 LOOP SUPERELEVATION RATE TABLE (FT/FT) |                |         |         |
|----------------------------------------------|----------------|---------|---------|
| STATION                                      | TYPE           | LEFT    | RIGHT   |
| 127+00.00                                    | MATCH EXISTING | -0.0489 | -0.0489 |

| RAMP 3 SUPERELEVATION RATE TABLE (FT/FT) |                 |        |
|------------------------------------------|-----------------|--------|
| STATION                                  | TYPE            | RATE   |
| 119+00.00                                | MATCH SR10 LOOP | 0.0498 |

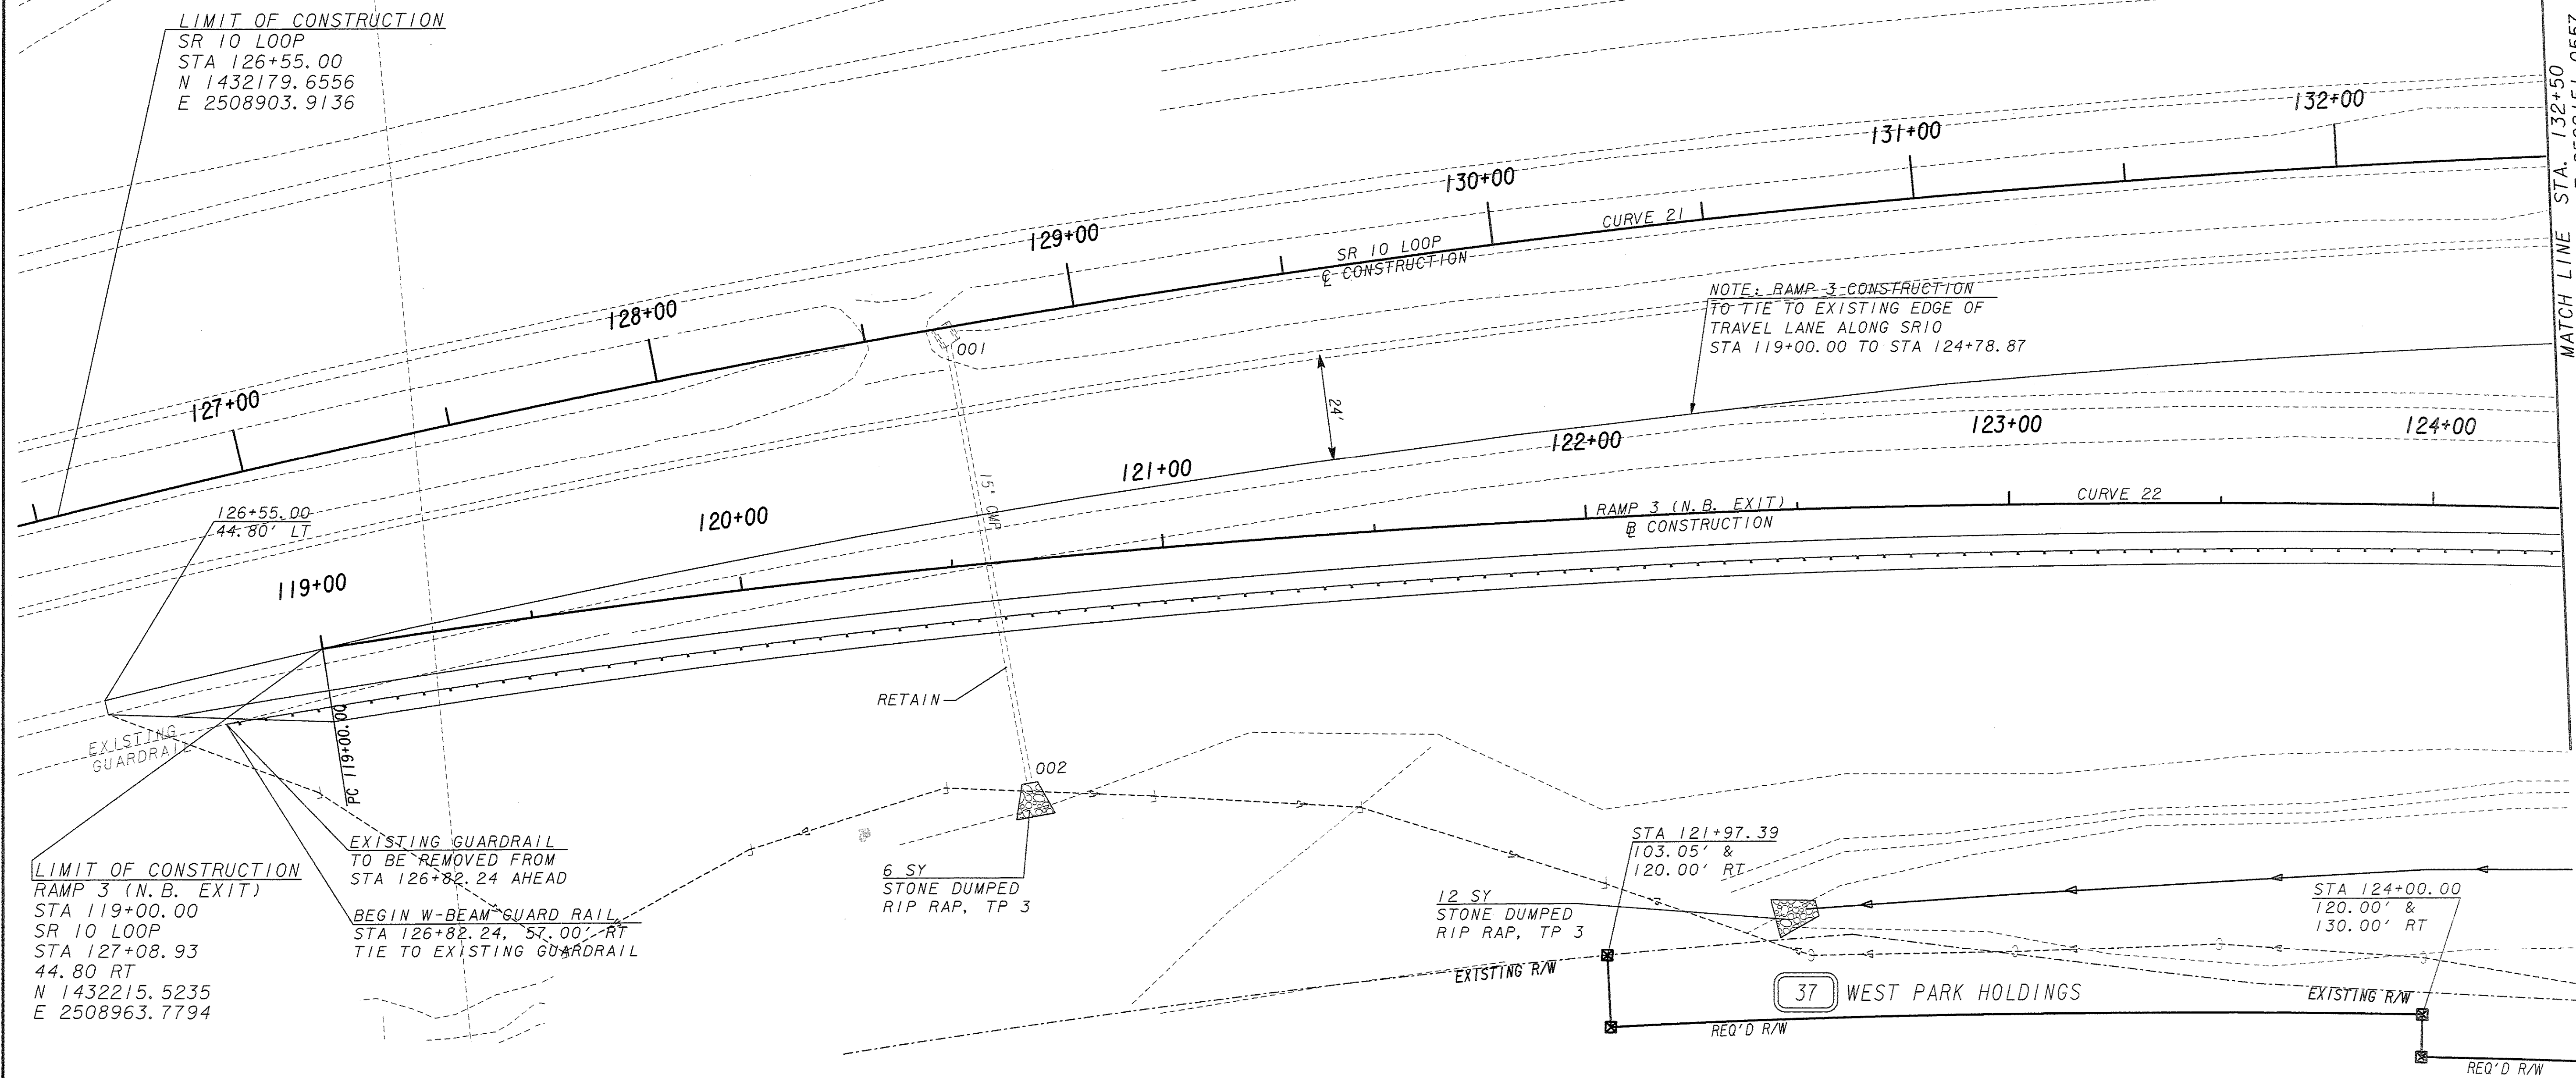

PROPERTY AND EXISTING R/W LINE

REQUIRED R/W LINE

CONSTRUCTION LIMITS

EASEMENT FOR CONSTR

& MAINTENANCE OF SLOPES

EASEMENT FOR CONSTR OF SLOPES

EASEMENT FOR CONSTR OF DRIVES

BEGIN LIMIT OF ACCESS.....BLA

END LIMIT OF ACCESS.....ELA

LIMIT OF ACCESS

R/W AND LIMIT OF ACCESS

EXISTING R/W LINE

Heath & Lineback Engineers

INCORPORATED

2390 CANTON ROAD, BUILDING 200

MARIETTA, GEORGIA 30066-5393

SCALE IN FEET

0 20 40 80

REVISION DATES

STATE OF GEORGIA

DEPARTMENT OF TRANSPORTATION

OFFICE: CONSULTANT DESIGN

CROSSROAD PLAN

SR 10 LOOP

SR 10 LOOP/ATLANTA

HIGHWAY INTERCHANGE

DRAWING No.

14-01