


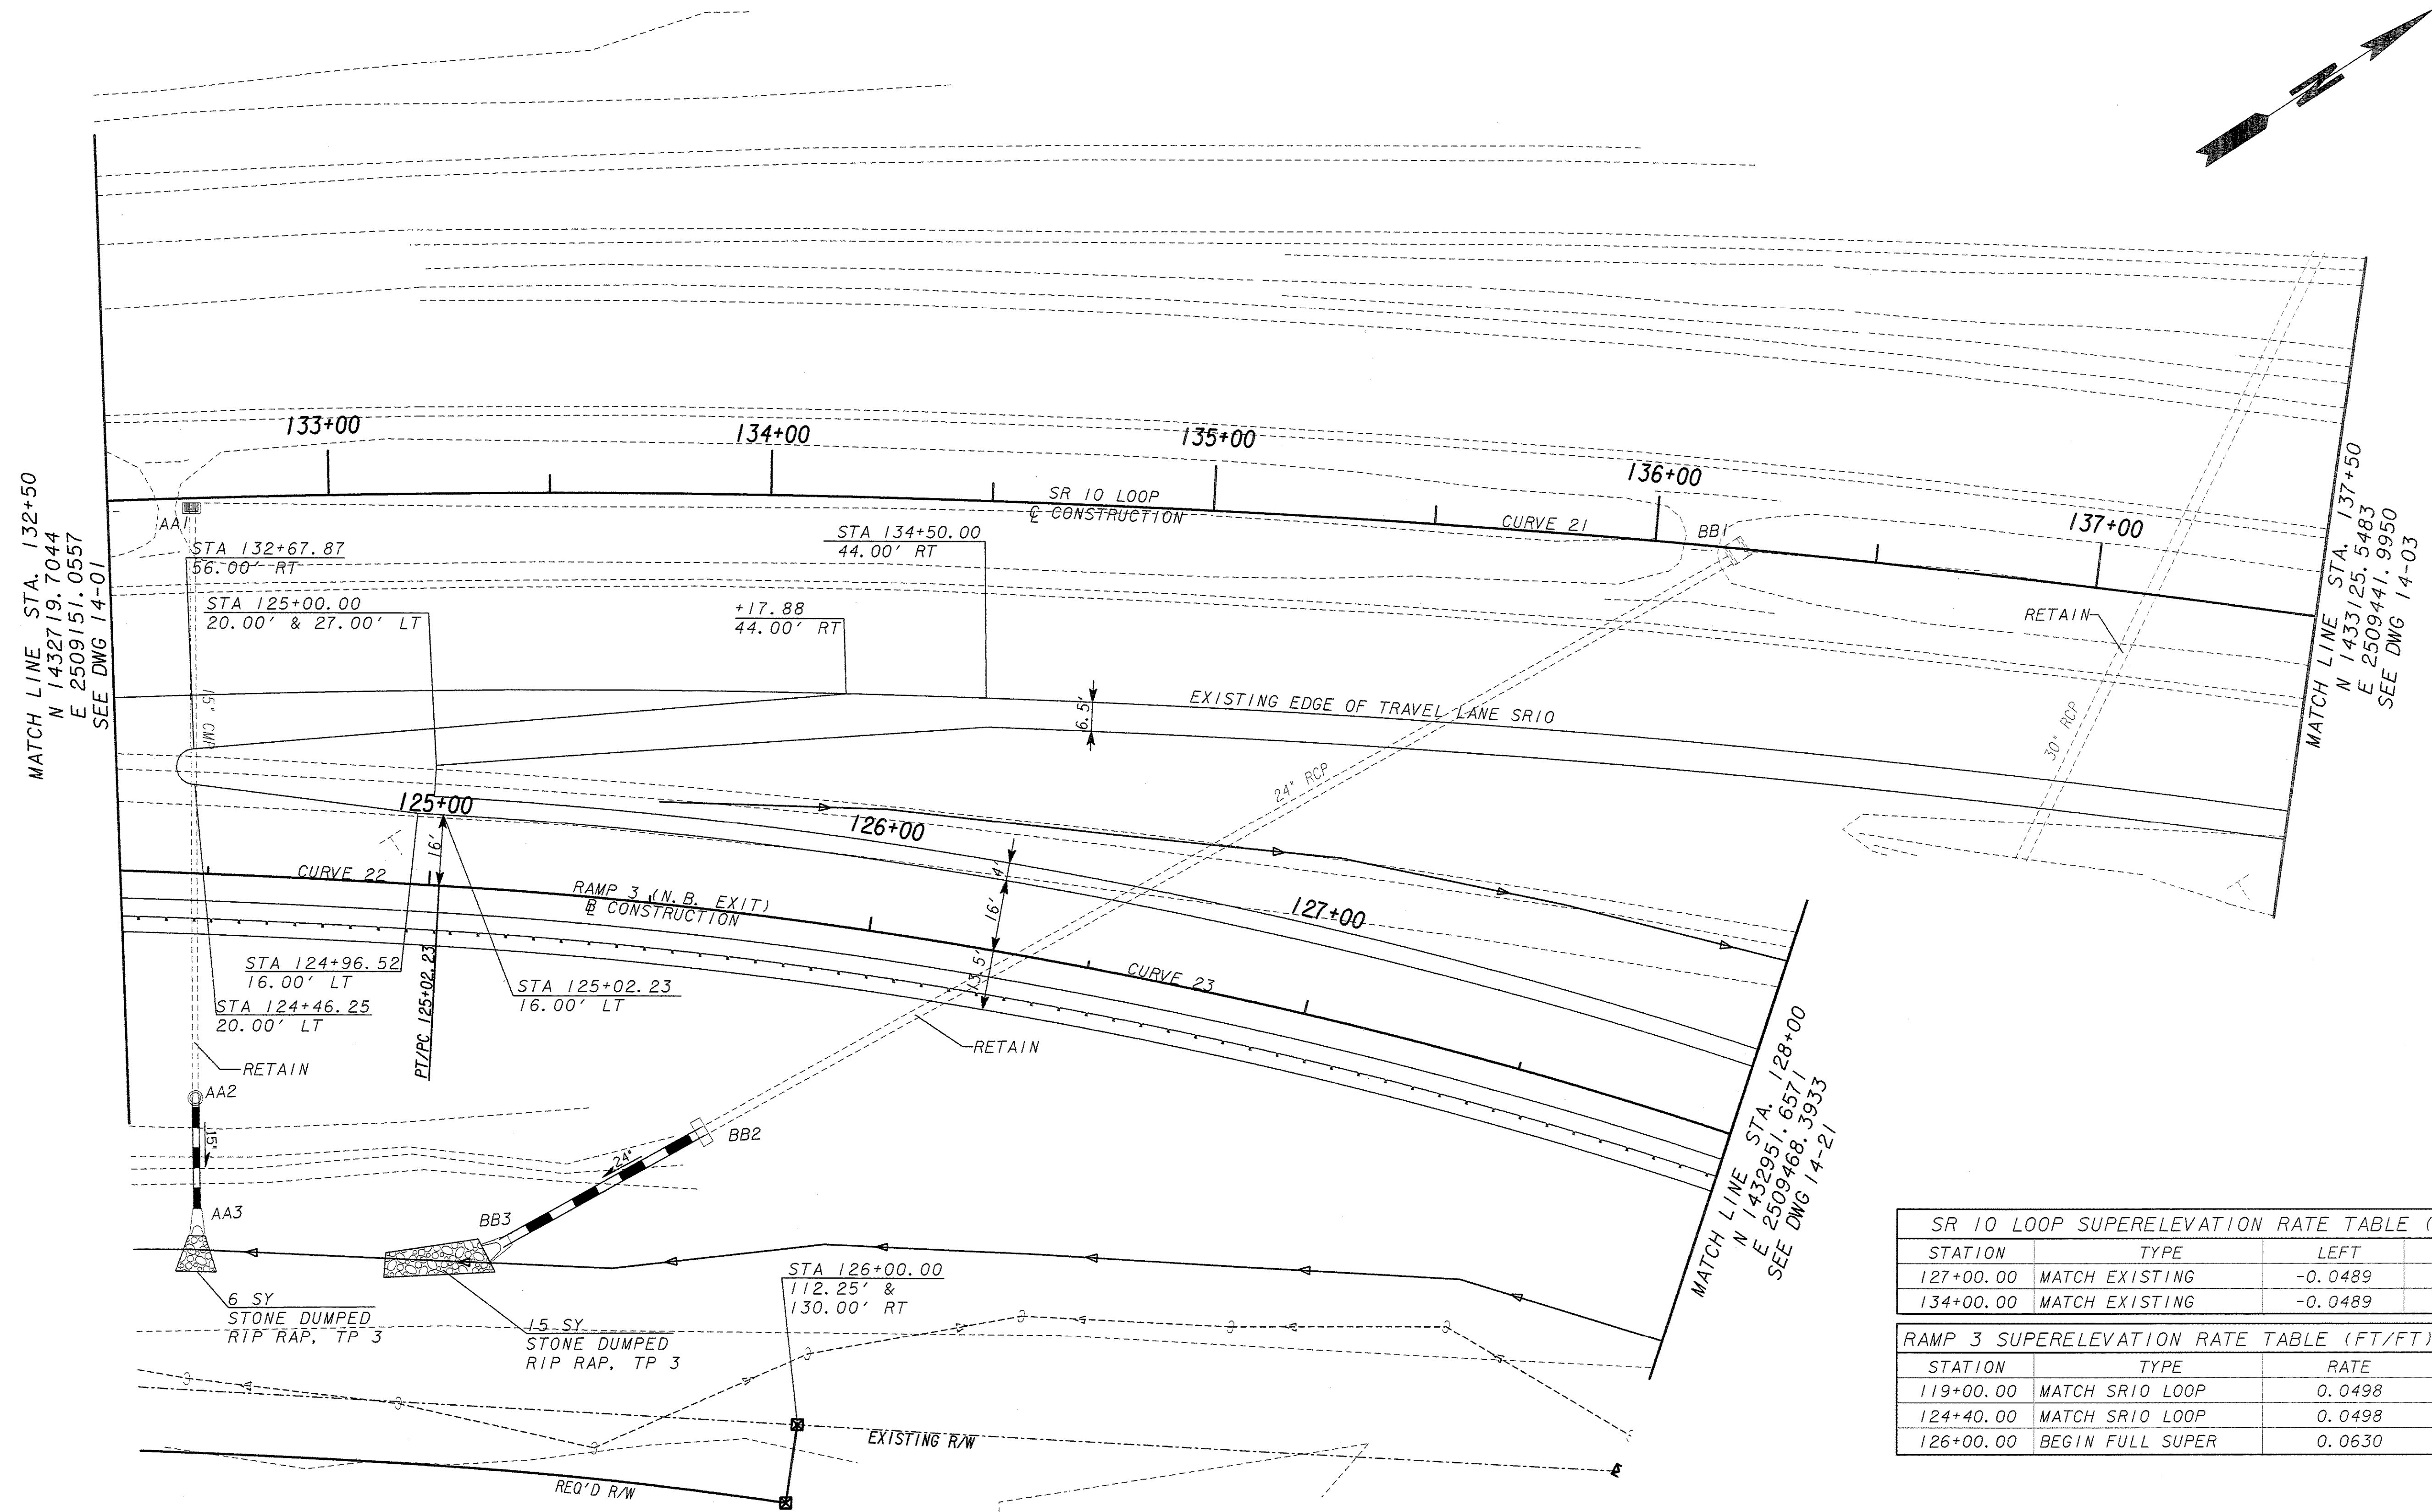

SR 10 LOOP SUPERELEVATION RATE TABLE (FT/FT)			
STATION	TYPE	LEFT	RIGHT
127+00.00	MATCH EXISTING	-0.0489	-0.0489
134+00.00	MATCH EXISTING	-0.0489	-0.0489

RAMP 3 SUPERELEVATION RATE TABLE (FT/FT)		
STATION	TYPE	RATE
119+00.00	MATCH SR 10 LOOP	0.0498
124+40.00	MATCH SR 10 LOOP	0.0498
126+00.00	BEGIN FULL SUPER	0.0630

PROPERTY AND EXISTING R/W LINE
 REQUIRED R/W LINE
 CONSTRUCTION LIMITS
 EASEMENT FOR CONSTR
 & MAINTENANCE OF SLOPES
 EASEMENT FOR CONSTR OF SLOPES
 EASEMENT FOR CONSTR OF DRIVES

BEGIN LIMIT OF ACCESS.....BLA
 END LIMIT OF ACCESS.....ELA
 LIMIT OF ACCESS
 R/W AND LIMIT OF ACCESS
 EXISTING R/W LINE

Heath & Lineback Engineers
 INCORPORATED
 2390 CANTON ROAD, BUILDING 200
 MARIETTA, GEORGIA 30066-5393



REVISION DATES

STATE OF GEORGIA
 DEPARTMENT OF TRANSPORTATION
 OFFICE: CONSULTANT DESIGN
CROSSROAD PLAN
SR 10 LOOP
 SR 10 LOOP/ATLANTA
 HIGHWAY INTERCHANGE

DRAWING No.
14-02