




SR 10 LOOP SUPERELEVATION RATE TABLE (FT/FT)			
STATION	TYPE	LEFT	RIGHT
155+50.00	MATCH EXISTING	-0.0145	-0.0134
156+00.00	MATCH EXISTING	-0.0121	-0.0136
156+50.00	MATCH EXISTING	-0.0128	-0.0111
157+00.00	MATCH EXISTING	-0.0136	-0.0085
158+00.00	MATCH EXISTING	-0.0200	-0.0200

STATION	TYPE	RATE
144+44.89	END FULL SUPER	0.0630
145+88.13	MATCH SR 10	0.0200

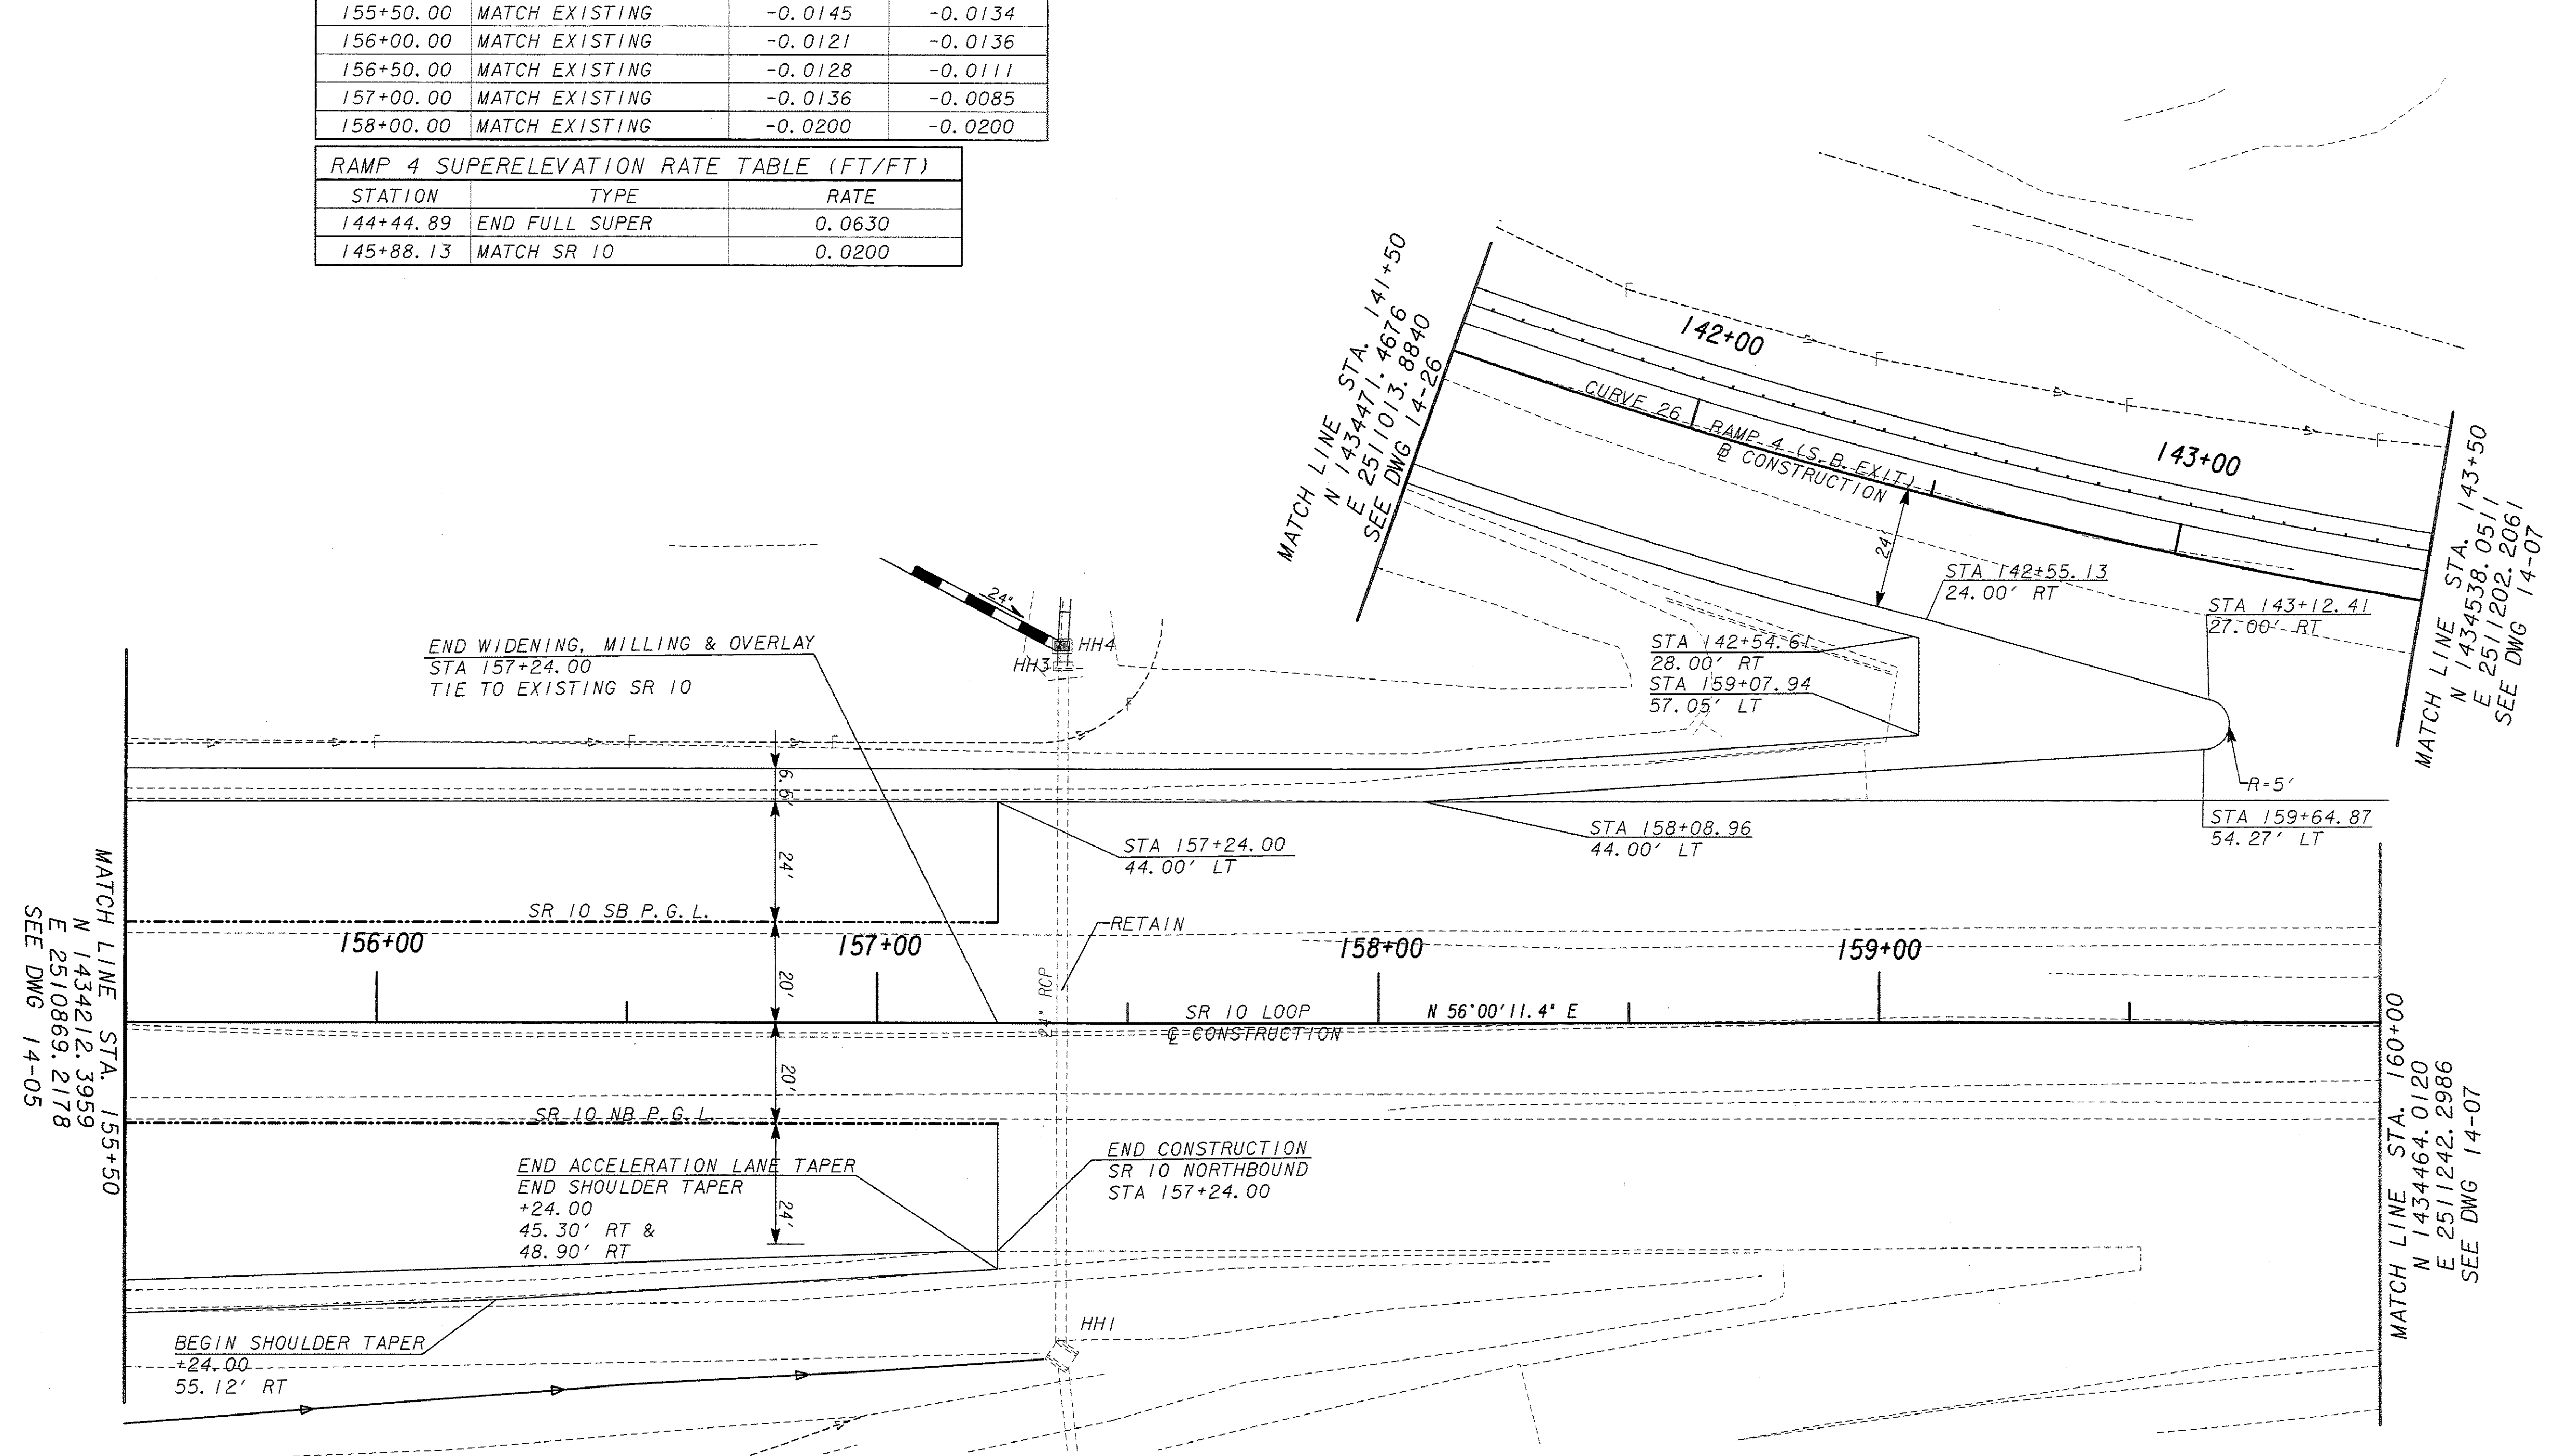

PROPERTY AND EXISTING R/W LINE -----
 REQUIRED R/W LINE -----
 CONSTRUCTION LIMITS -----C-----F-----
 EASEMENT FOR CONSTR & MAINTENANCE OF SLOPES
 EASEMENT FOR CONSTR OF SLOPES
 EASEMENT FOR CONSTR OF DRIVES

```
BEGIN LIMIT OF ACCESS.....BLA
END LIMIT OF ACCESS.....ELA
LIMIT OF ACCESS               ---ooo---ooo---
R/W AND LIMIT OF ACCESS       ---iii---iii---
EXISTING R/W LINE             -----
```

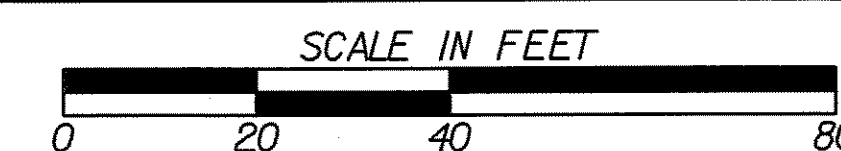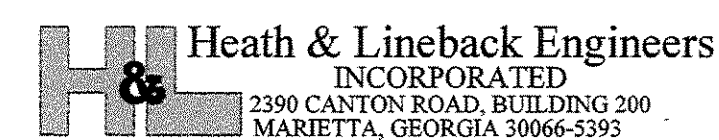

REVISION DATES

	STATE OF GEORGIA
	DEPARTMENT OF TRANSPORTATION
	OFFICE: CONSULTANT DESIGN

CROSSROAD PLAN
SR 10 LOOP
SR 10 LOOP/ATLANTA
HIGHWAY INTERCHANGE

RAWING No.
4-06