


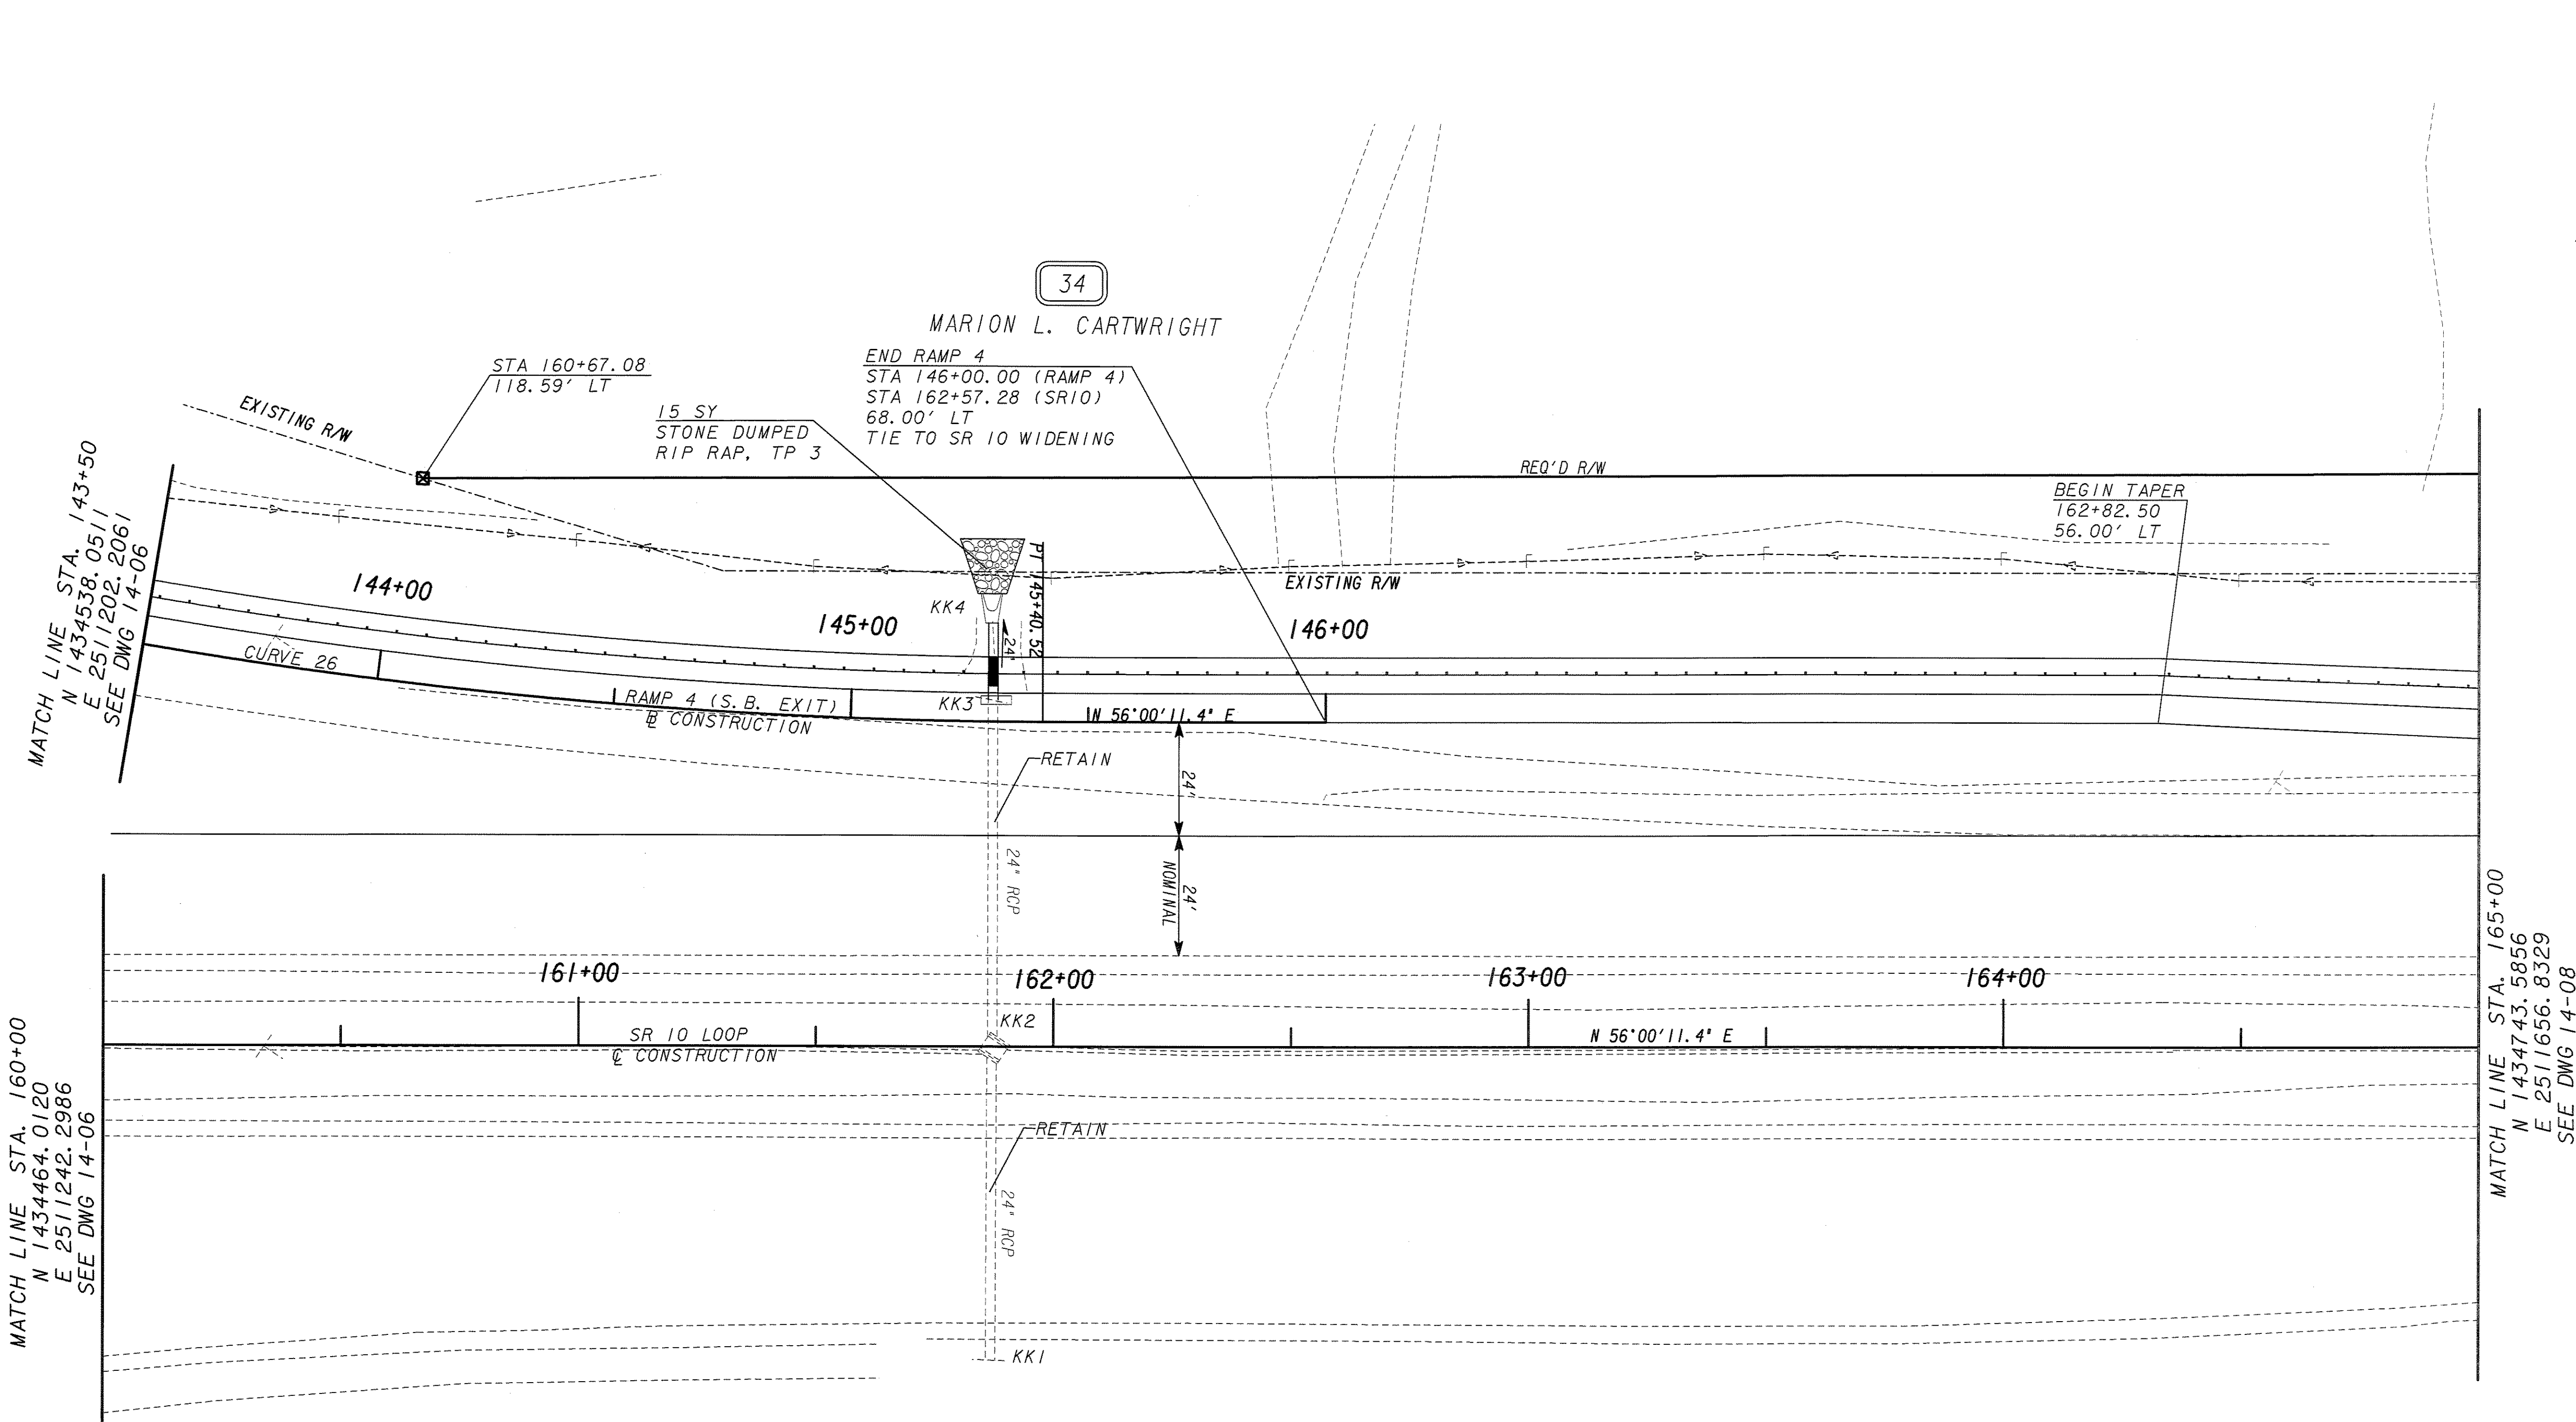

RAMP 4 SUPERELEVATION RATE TABLE (FT/FT)		
STATION	TYPE	RATE
144+44.89	END FULL SUPER	0.0630
145+88.13	MATCH SR 10	0.0200

PROPERTY AND EXISTING R/W LINE

REQUIRED R/W LINE

CONSTRUCTION LIMITS

EASEMENT FOR CONSTR & MAINTENANCE OF SLOPES

EASEMENT FOR CONSTR OF SLOPES

EASEMENT FOR CONSTR OF DRIVES

BEGIN LIMIT OF ACCESS.....BLA

END LIMIT OF ACCESS.....ELA

LIMIT OF ACCESS

R/W AND LIMIT OF ACCESS

EXISTING R/W LINE

HEATH & LINEBACK ENGINEERS INCORPORATED

2390 CANTON ROAD, BUILDING 200

MARIETTA, GEORGIA 30066-5393

SCALE IN FEET

0 20 40 80

REVISION DATES

STATE OF GEORGIA

DEPARTMENT OF TRANSPORTATION

OFFICE: CONSULTANT DESIGN

CROSSROAD PLAN

SR 10 LOOP

SR 10 LOOP/ATLANTA

HIGHWAY INTERCHANGE

DRAWING No.

14-07