


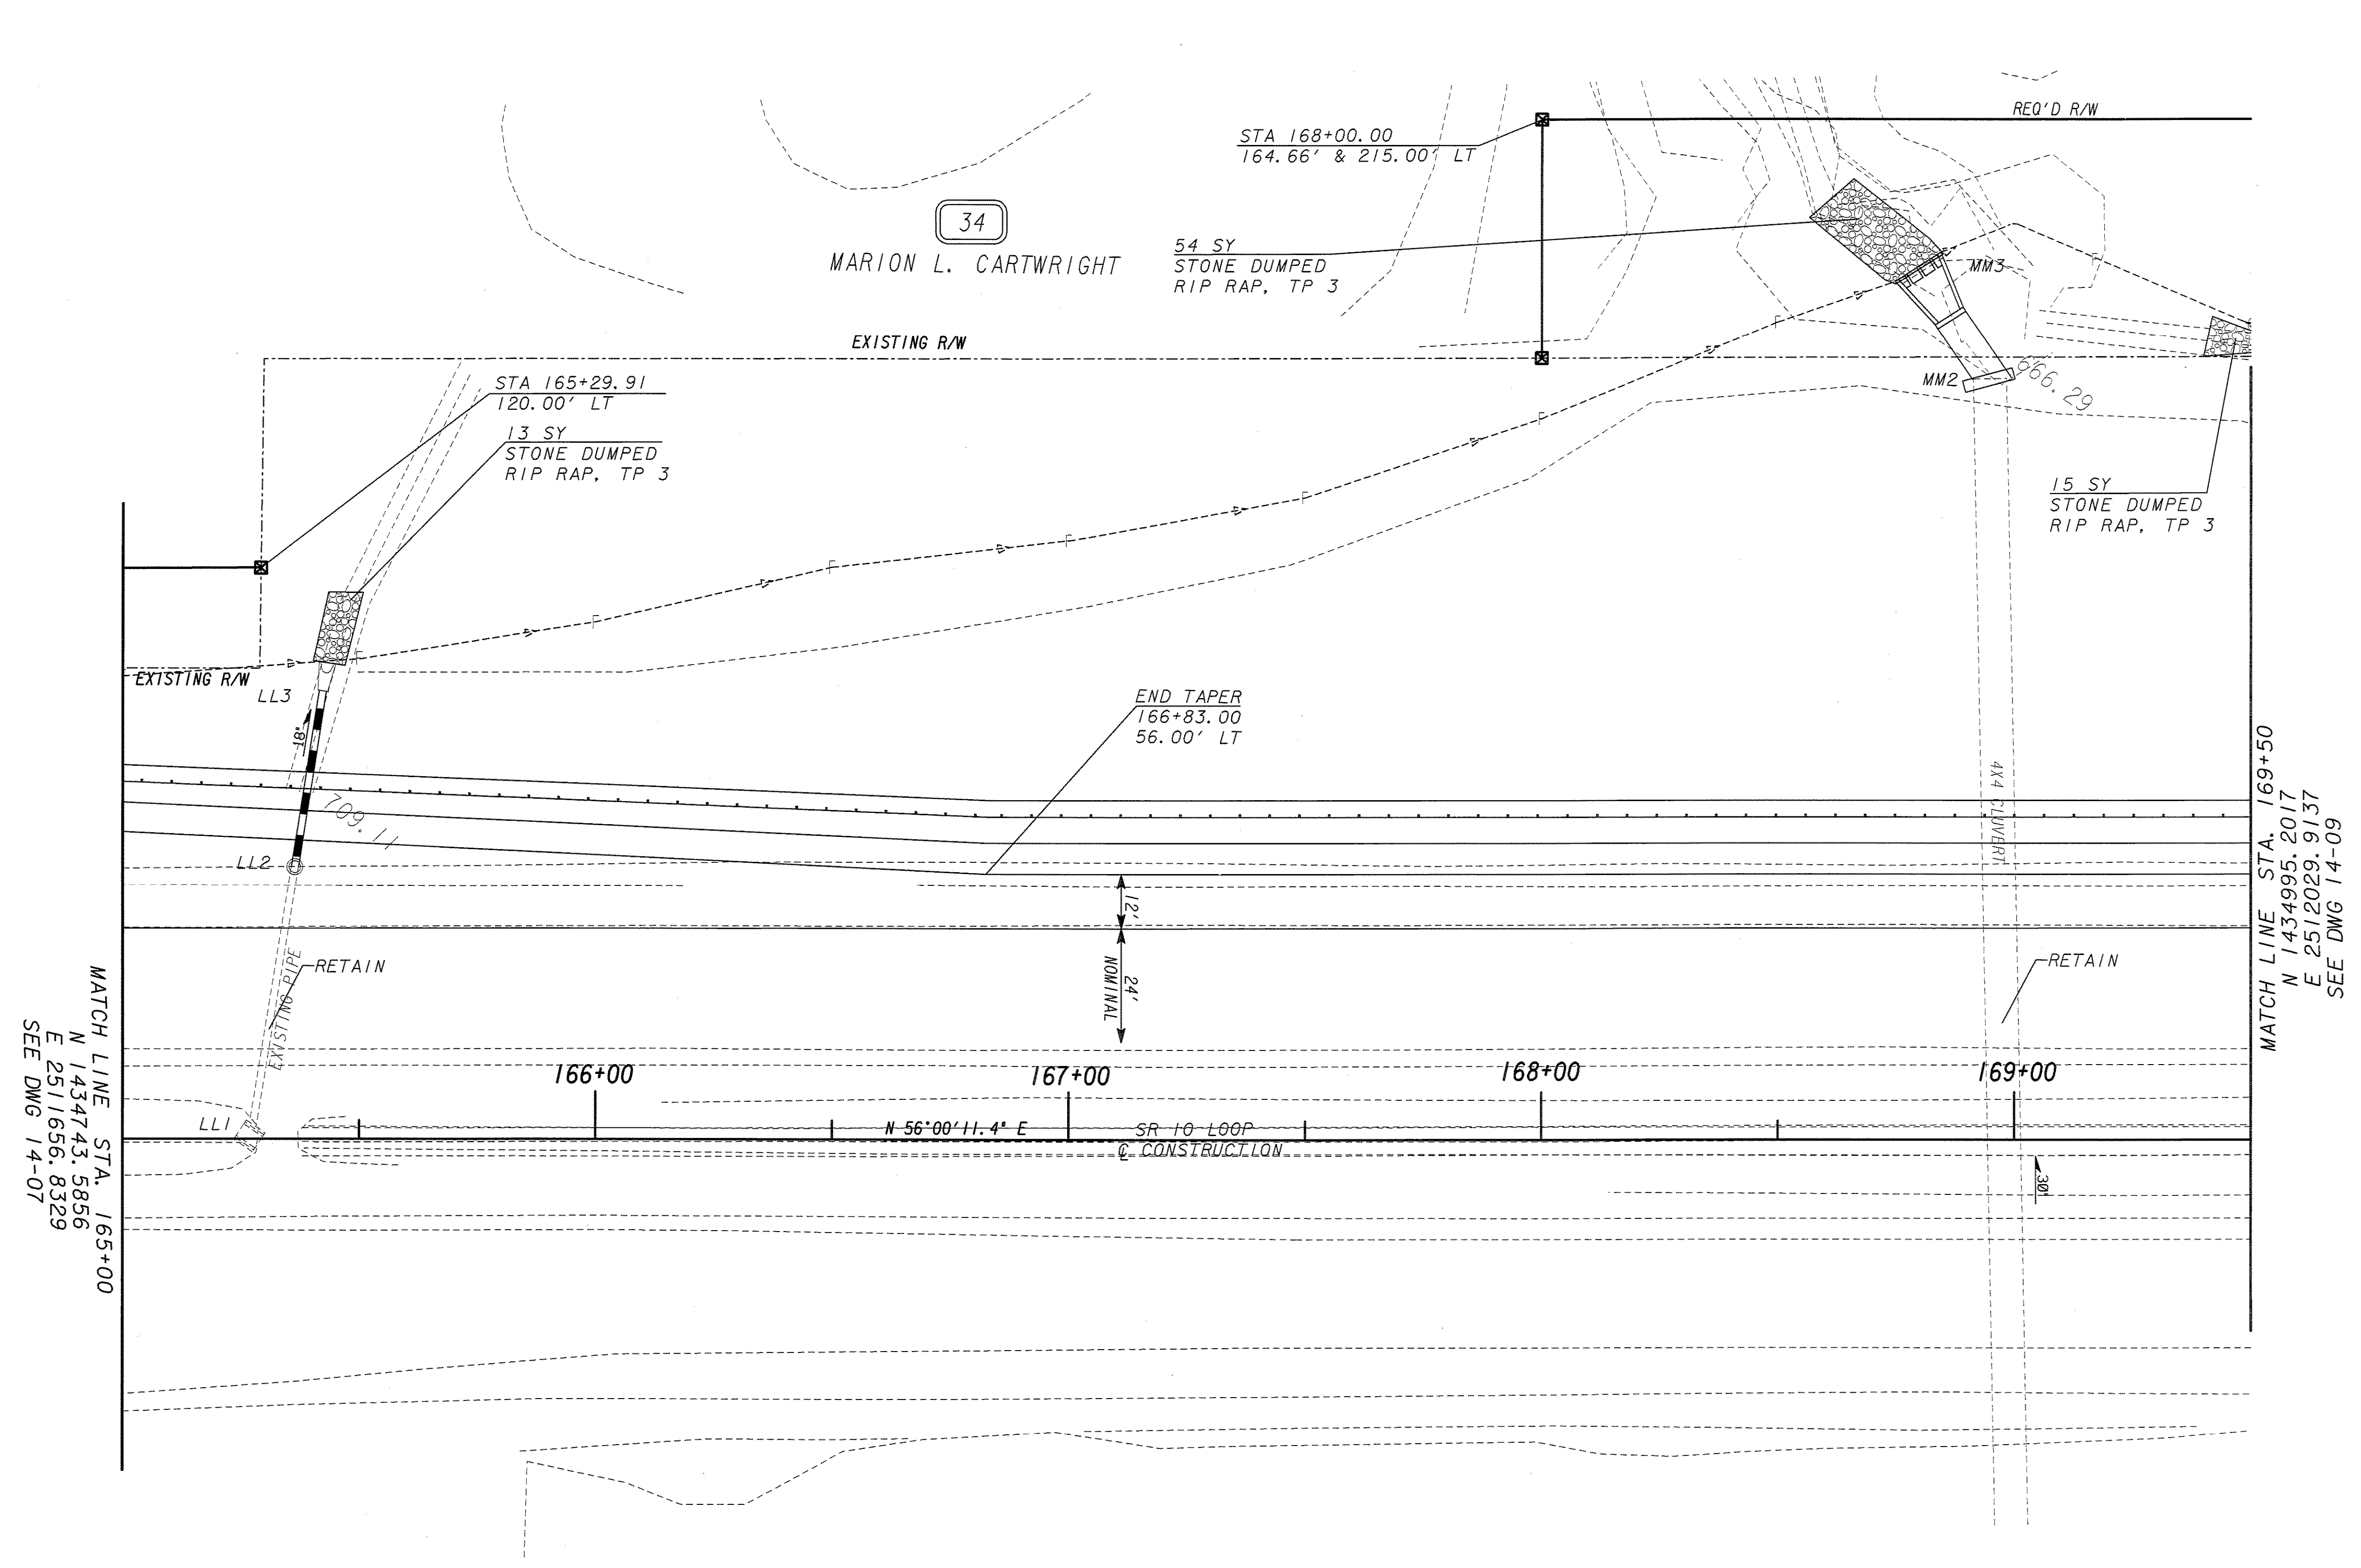


MATCH LINE STA. 165+00
N 143°47'43.5856
E 251°16'56.8329
SEE DWG 14-07

MATCH LINE STA. 169+50
N 143°49'55.2017
E 251°20'29.9137
SEE DWG 14-09

PROPERTY AND EXISTING R/W LINE
REQUIRED R/W LINE
CONSTRUCTION LIMITS
EASEMENT FOR CONSTR
& MAINTENANCE OF SLOPES
EASEMENT FOR CONSTR OF SLOPES
EASEMENT FOR CONSTR OF DRIVES

BEGIN LIMIT OF ACCESS.....BLA
END LIMIT OF ACCESS.....ELA
LIMIT OF ACCESS
R/W AND LIMIT OF ACCESS
EXISTING R/W LINE

HL Heath & Lineback Engineers
INCORPORATED
2390 CANTON ROAD, BUILDING 200
MARIETTA, GEORGIA 30066-5393

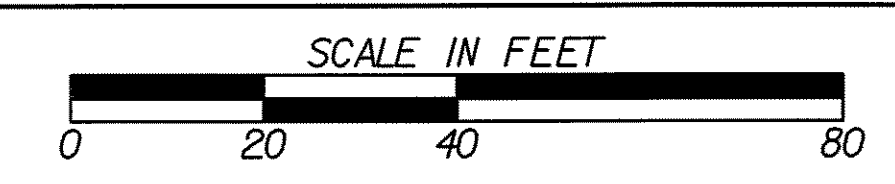

REVISION DATES		

STATE OF GEORGIA
DEPARTMENT OF TRANSPORTATION
OFFICE: CONSULTANT DESIGN
CROSSROAD PLAN
SR 10 LOOP
SR 10 LOOP/ATLANTA
HIGHWAY INTERCHANGE
DRAWING NO.
14-08