


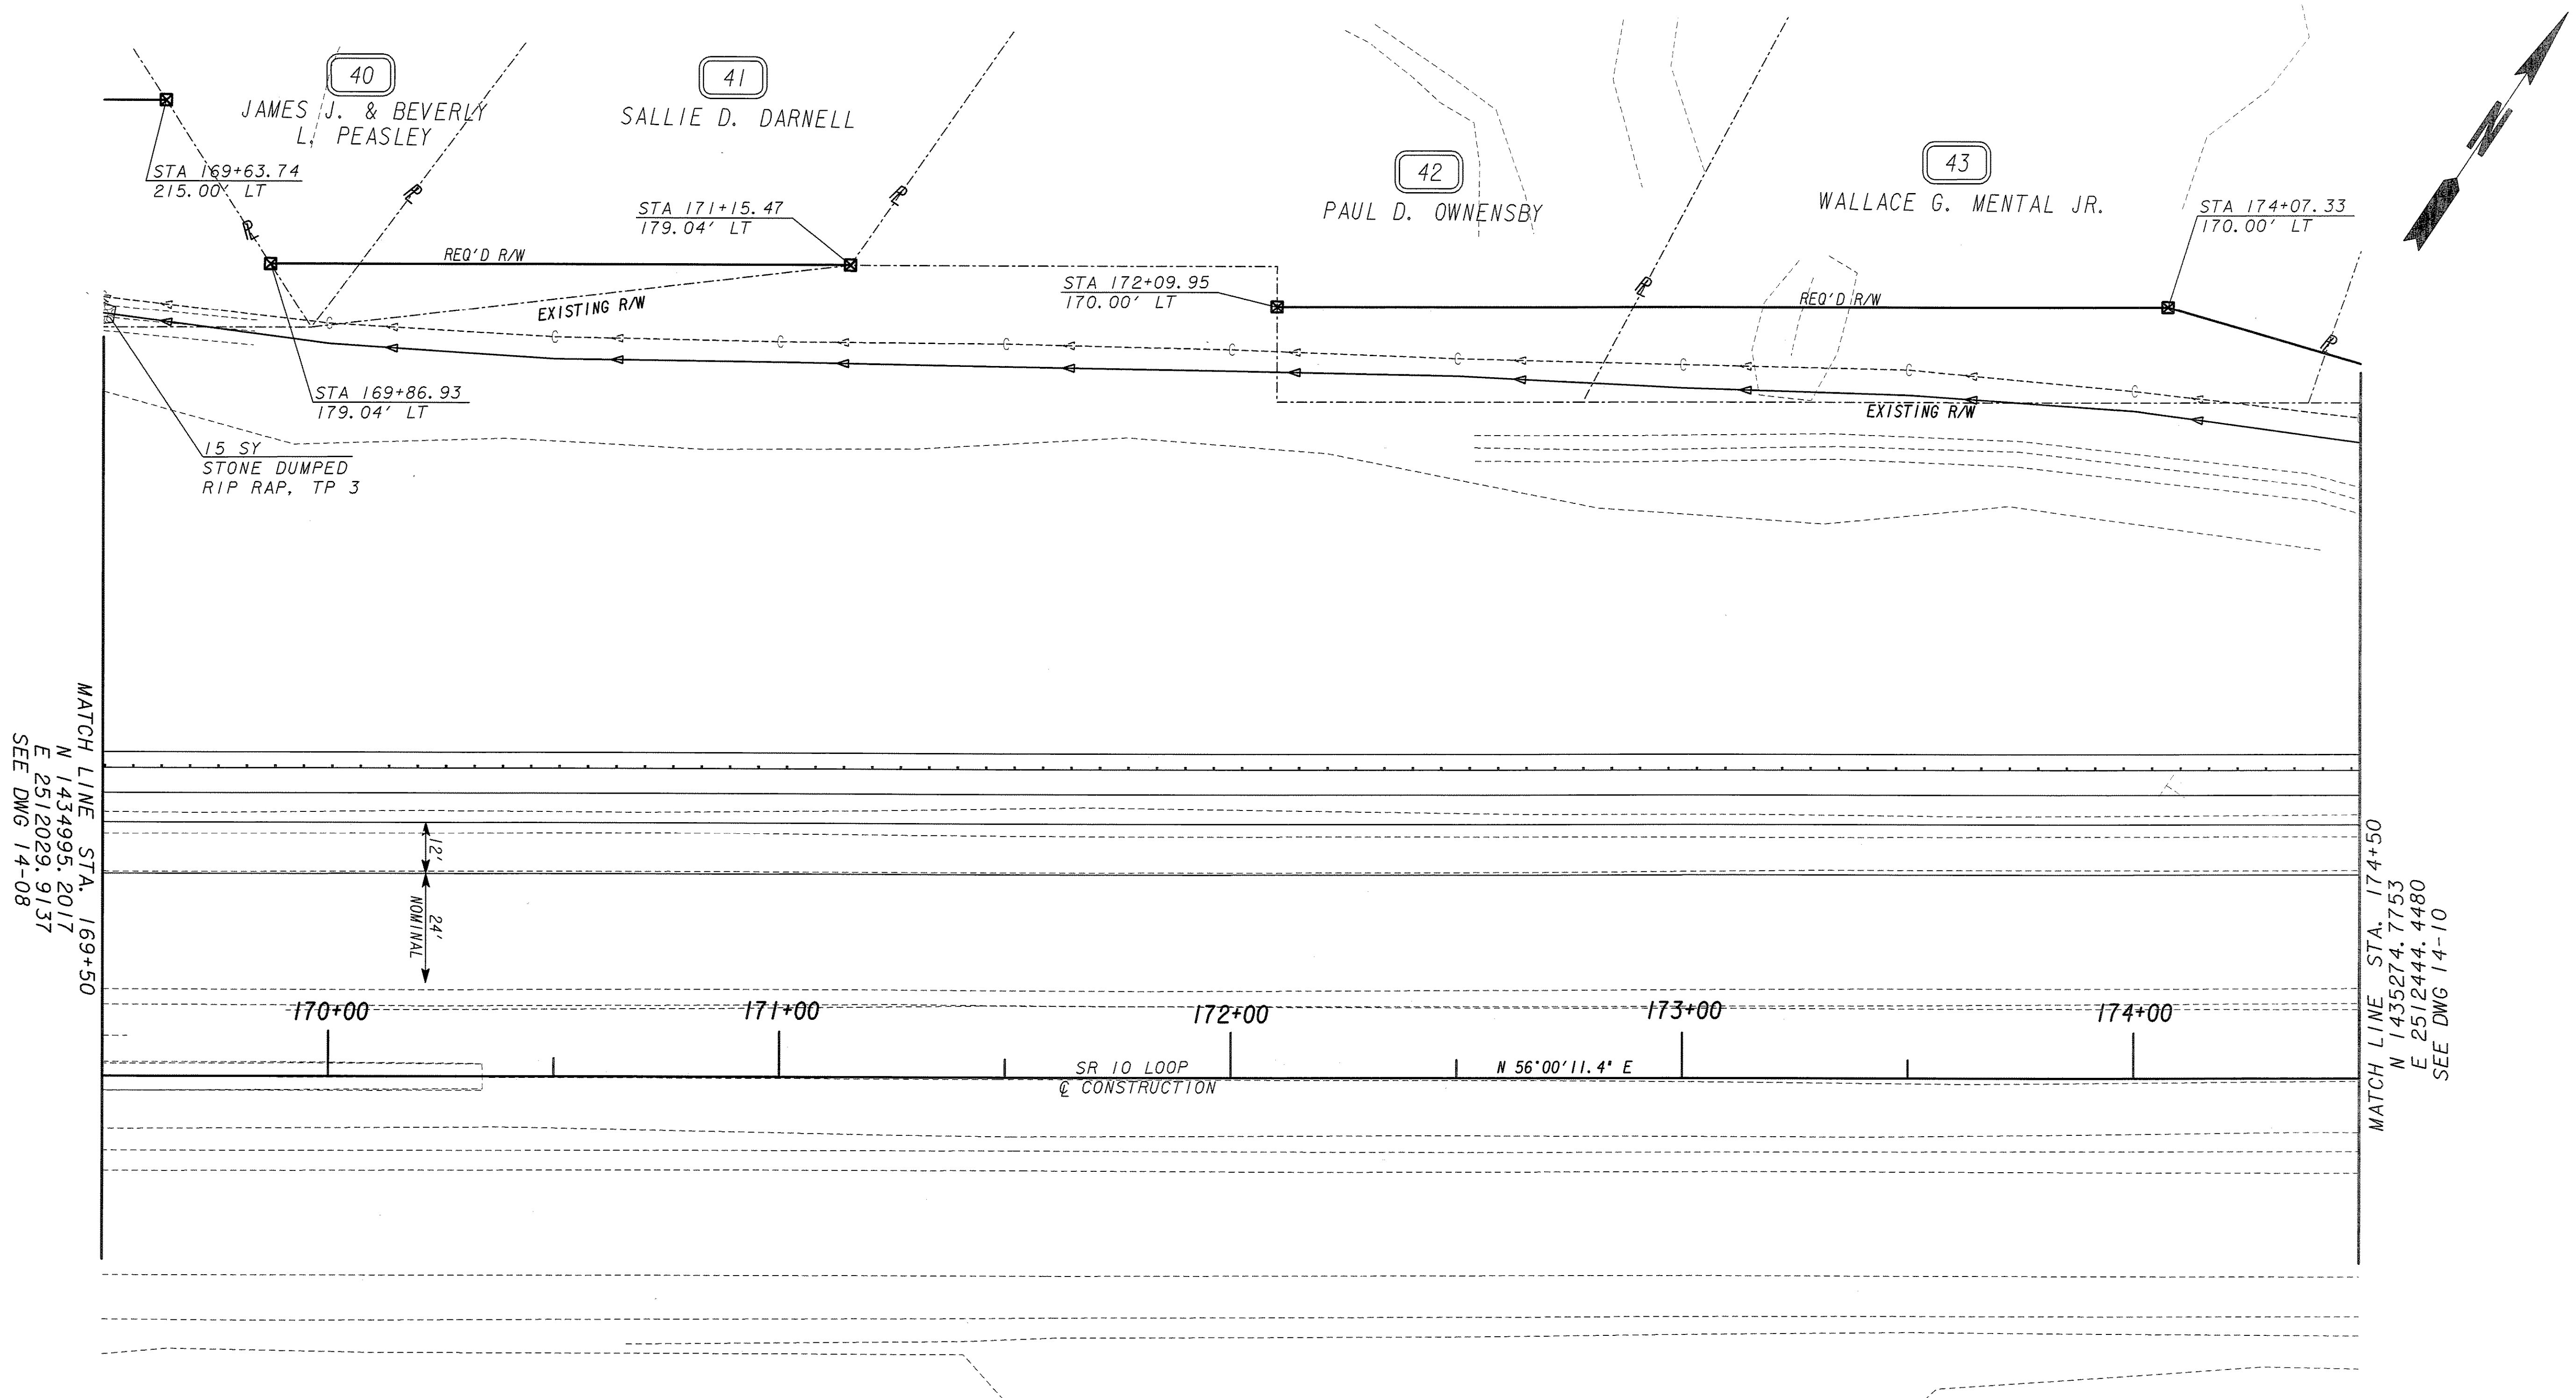


MATCH LINE STA. 169+50
N 1434995.2017
E 2512029.9137
SEE DWG 14-08

MATCH LINE STA. 174+50
N 1435274.7753
E 2512444.4480
SEE DWG 14-10

PROPERTY AND EXISTING R/W LINE	---
REQUIRED R/W LINE	---
CONSTRUCTION LIMITS	---C---F---
EASEMENT FOR CONSTR & MAINTENANCE OF SLOPES	
EASEMENT FOR CONSTR OF SLOPES	
EASEMENT FOR CONSTR OF DRIVES	

BEGIN LIMIT OF ACCESS.....BLA
END LIMIT OF ACCESS.....ELA
LIMIT OF ACCESS ---o---o---
R/W AND LIMIT OF ACCESS ---||---||---
EXISTING R/W LINE -----

HL Heath & Lineback Engineers
INCORPORATED
2390 CANTON ROAD, BUILDING 200
MARIETTA, GEORGIA 30066-5395

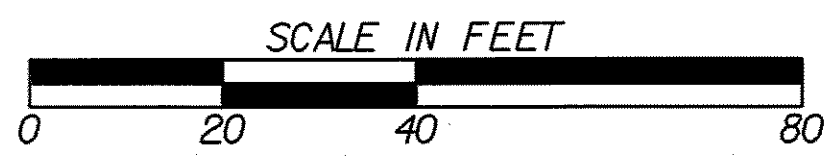

REVISION DATES		

STATE OF GEORGIA
DEPARTMENT OF TRANSPORTATION
OFFICE: CONSULTANT DESIGN

CROSSROAD PLAN
SR 10 LOOP
SR 10 LOOP/ATLANTA
HIGHWAY INTERCHANGE

DRAWING No.
14-09