


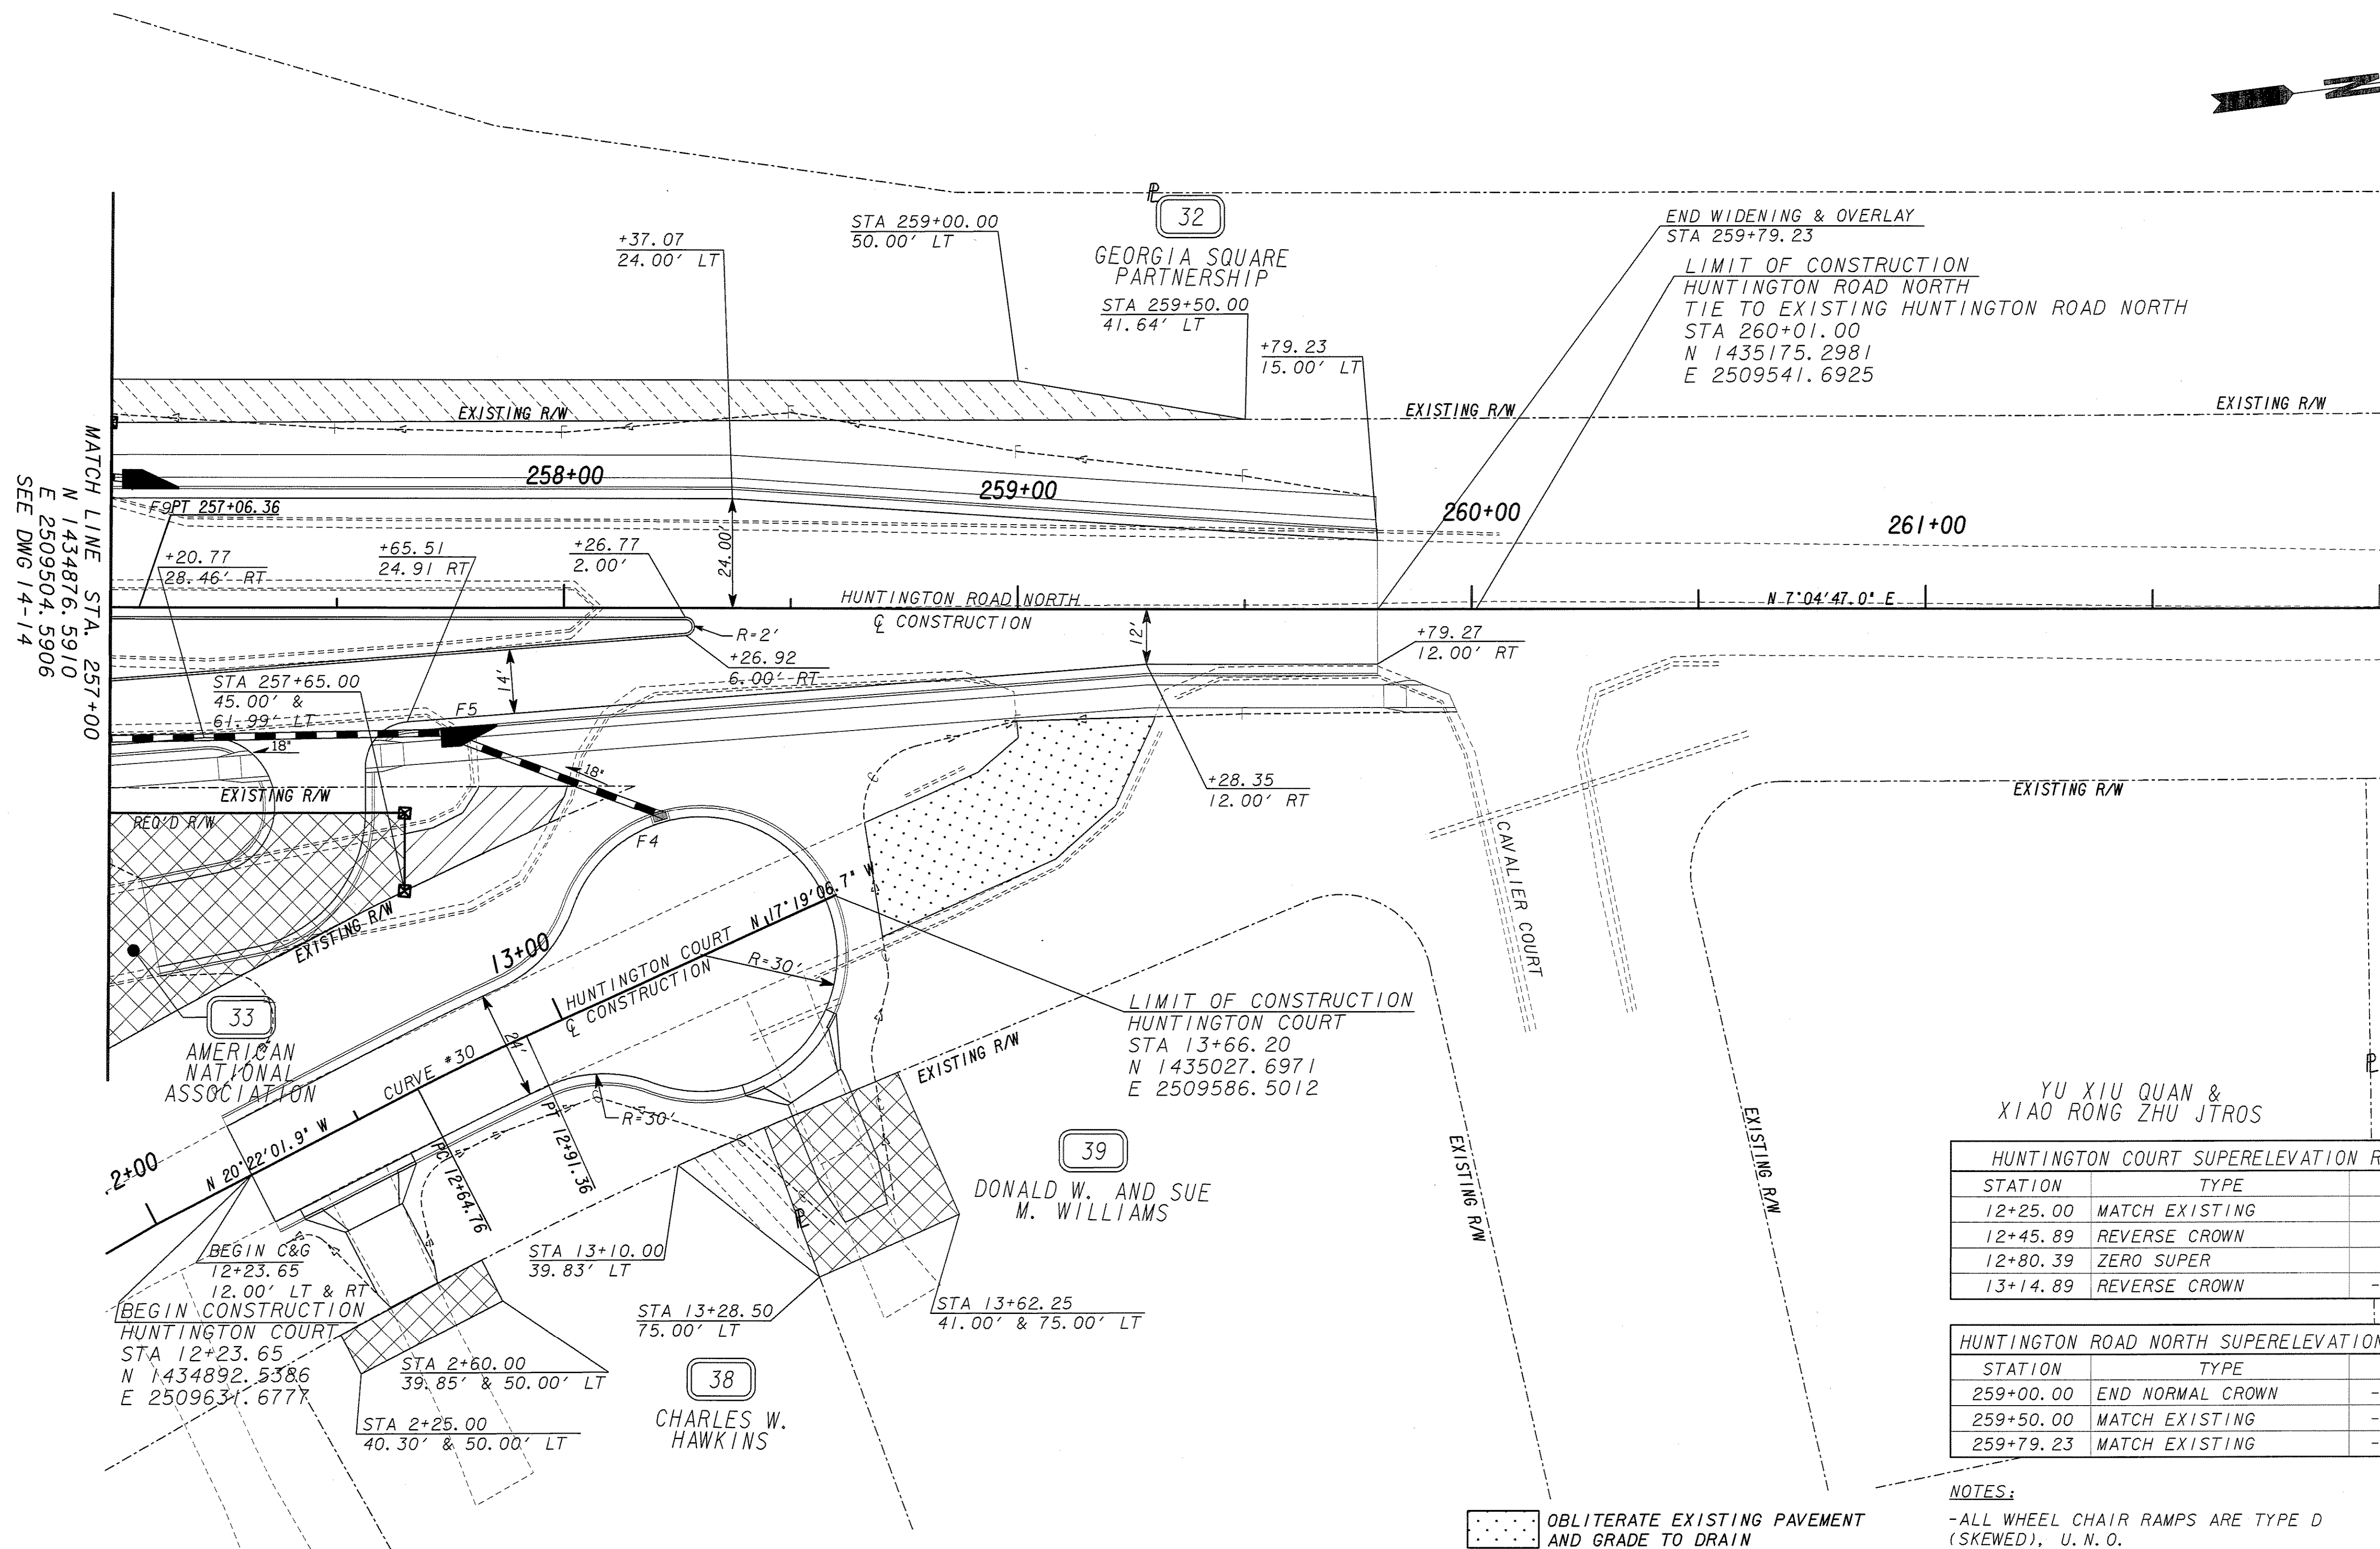

HUNTINGTON COURT SUPERELEVATION RATE TABLE (FT/FT)

STATION	TYPE	LEFT	RIGHT
12+25.00	MATCH EXISTING	0.0321	-0.0321
12+45.89	REVERSE CROWN	0.0200	-0.0200
12+80.39	ZERO SUPER	0.0000	0.0000
13+14.89	REVERSE CROWN	-0.0200	0.0200

HUNTINGTON ROAD NORTH SUPERELEVATION RATE TABLE (FT/FT)

STATION	TYPE	LEFT	RIGHT
259+00.00	END NORMAL CROWN	-0.0200	-0.0200
259+50.00	MATCH EXISTING	-0.0100	0.0100
259+79.23	MATCH EXISTING	-0.0100	0.0100

NOTES:
-ALL WHEEL CHAIR RAMPS ARE TYPE D (SKEWED), U.N.O.
-DRIVEWAY RETURN RADII ARE 20', U.N.O.

PROPERTY AND EXISTING R/W LINE
REQUIRED R/W LINE
CONSTRUCTION LIMITS
EASEMENT FOR CONSTR
& MAINTENANCE OF SLOPES
EASEMENT FOR CONSTR OF SLOPES
EASEMENT FOR CONSTR OF DRIVES

BEGIN LIMIT OF ACCESS.....BLA
END LIMIT OF ACCESS.....ELA
LIMIT OF ACCESS
R/W AND LIMIT OF ACCESS
EXISTING R/W LINE

LAND LOT NO.: N/A
LAND DISTRICT: 1
GMD: 241

SCALE IN FEET

0 20 40 80

REVISION DATES

STATE OF GEORGIA
DEPARTMENT OF TRANSPORTATION
OFFICE: CONSULTANT DESIGN
CROSSROAD PLAN
HUNTINGTON ROAD NORTH
SR 10 LOOP/ATLANTA
HIGHWAY INTERCHANGE

DRAWING No.
14-15

Heath & Lineback Engineers
INCORPORATED
2390 CANTON ROAD, BUILDING 200
MARIETTA, GEORGIA 30066-5393