


JENNINGS MILL SUPERELEVATION RATE TABLE (FT/FT)			
STATION	TYPE	LEFT	RIGHT
302+50.00	MATCH EXISTING	0.0115	-0.0530
303+50.00	MATCH EXISTING	0.0320	-0.0530
303+74.49	END MATCH EXISTING	0.0320	-0.0530
304+21.02	REVERSE CROWN	0.0200	-0.0200
304+96.77	REVERSE CROWN	0.0200	-0.0200
305+54.77	BEGIN FULL SUPER	0.0600	-0.0600

WESTPARK DR. SUPERELEVATION RATE TABLE (FT/FT)			
STATION	TYPE	LEFT	RIGHT
351+75.00	MATCH EXISTING	0.0025	-0.0025
352+94.85	REVERSE CROWN	-0.0231	0.0231

 OBLITERATE EXISTING PAVEMENT
AND GRADE TO DRAIN

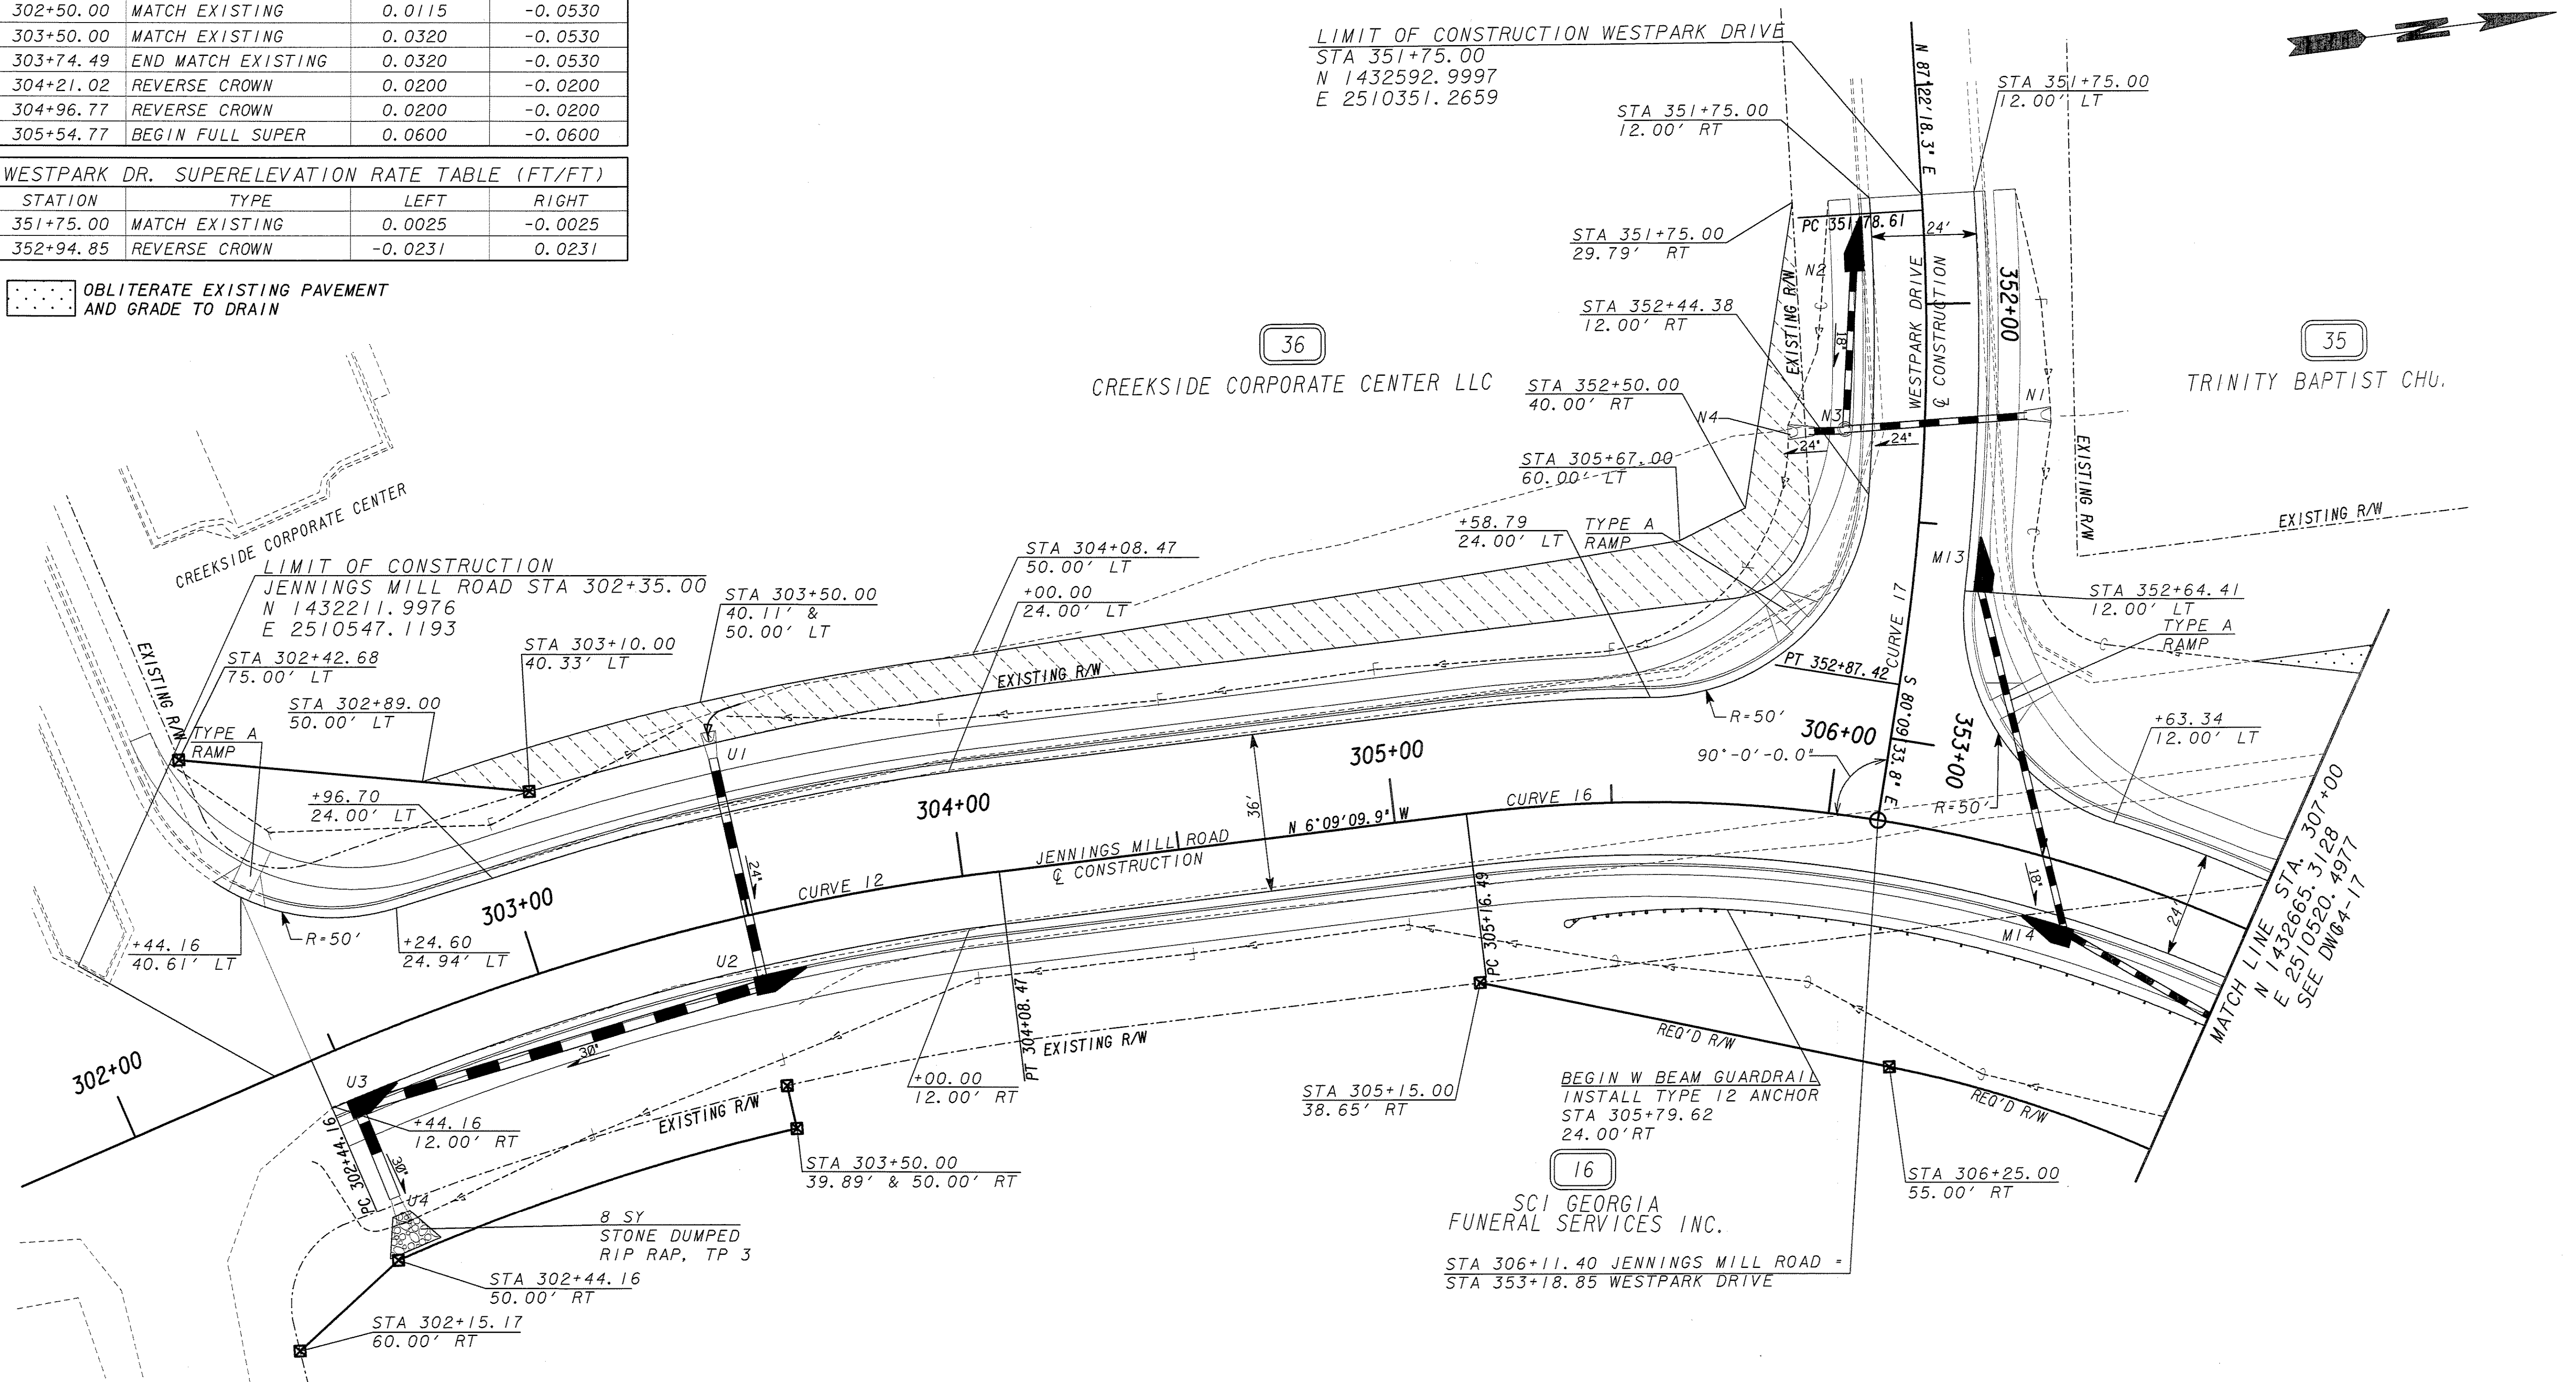

PROPERTY AND EXISTING R/W LINE
REQUIRED R/W LINE
CONSTRUCTION LIMITS
EASEMENT FOR CONSTR
& MAINTENANCE OF SLOPES
EASEMENT FOR CONSTR OF SLOPES
EASEMENT FOR CONSTR OF DRIVES

BEGIN LIMIT OF ACCESS.....BLA
END LIMIT OF ACCESS.....ELA
LIMIT OF ACCESS
R/W AND LIMIT OF ACCESS
EXISTING R/W LINE

HL Heath & Lineback Engineers
INCORPORATED
2390 CANTON ROAD, BUILDING 200
MARIETTA, GEORGIA 30066-5395

LAND LOT NO.: N/A
LAND DISTRICT: I
GMD: 241

REVISION DATES

SCALE IN FEET
0 20 40 80

STATE OF GEORGIA
DEPARTMENT OF TRANSPORTATION
OFFICE: CONSULTANT DESIGN
CROSSROAD PLAN
JENNINGS MILL ROAD
SR 10 LOOP/ATLANTA
HIGHWAY INTERCHANGE
DRAWING No.
14-16