


SUPERELEVATION RATE TABLE (FT/FT)			
STATION	TYPE	LEFT	RIGHT
312+69.05	ZERO SUPER	-0.0200	0.0000
312+97.66	REVERSE CROWN	-0.0200	0.0200
313+51.07	BEGIN FS	-0.0573	0.0573
316+57.91	END FS	-0.0573	0.0573
319+02.77	REVERSE CROWN	-0.0200	0.0200

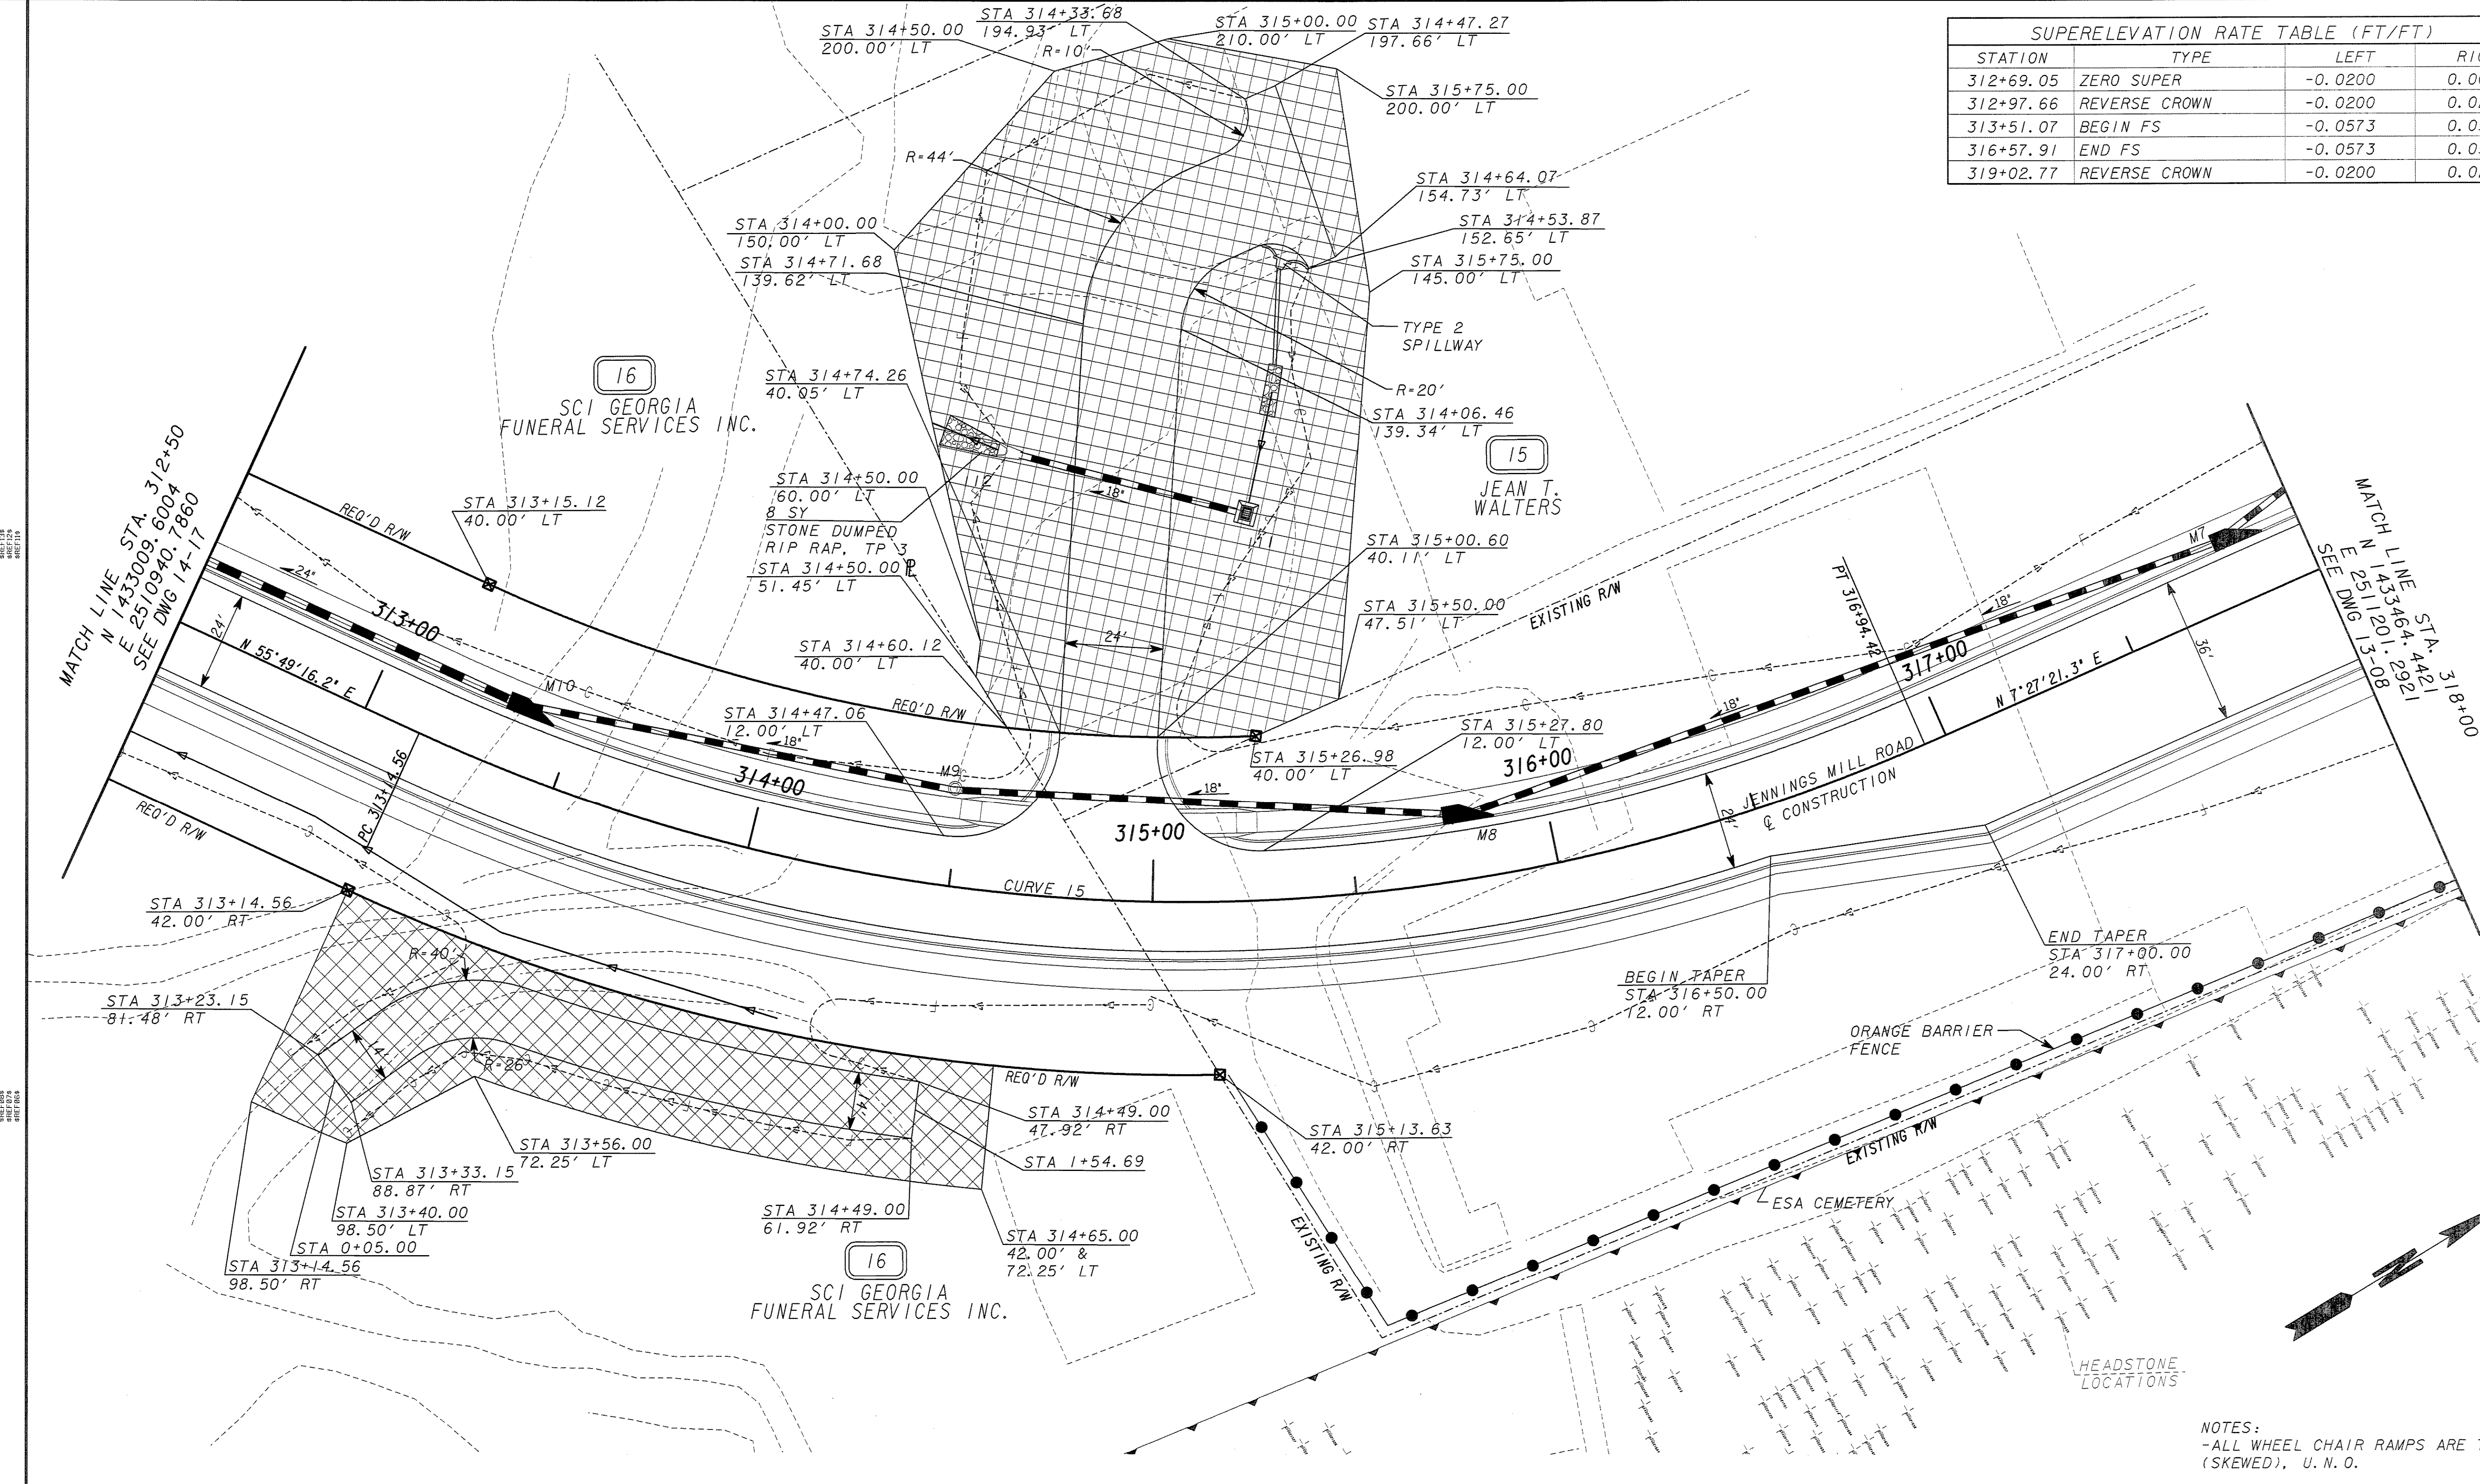

NOTES:
-ALL WHEEL CHAIR RAMPS ARE TYPE D (SKEWED), U. N. O.

PROPERTY AND EXISTING R/W LINE
REQUIRED R/W LINE
CONSTRUCTION LIMITS
EASEMENT FOR CONSTR
& MAINTENANCE OF SLOPES
EASEMENT FOR CONSTR OF SLOPES
EASEMENT FOR CONSTR OF DRIVES

BEGIN LIMIT OF ACCESS.....BLA
END LIMIT OF ACCESS.....ELA
LIMIT OF ACCESS
R/W AND LIMIT OF ACCESS
EXISTING R/W LINE

LAND LOT NO. : N/A
LAND DISTRICT: 1
GMD: 241

SCALE IN FEET
0 20 40 80

REVISION DATES

--	--	--	--	--	--

STATE OF GEORGIA
DEPARTMENT OF TRANSPORTATION
OFFICE: CONSULTANT DESIGN
CROSSROAD PLAN
JENNINGS MILL ROAD
SR 10 LOOP/ATLANTA
HIGHWAY INTERCHANGE

DRAWING No.
14-18