


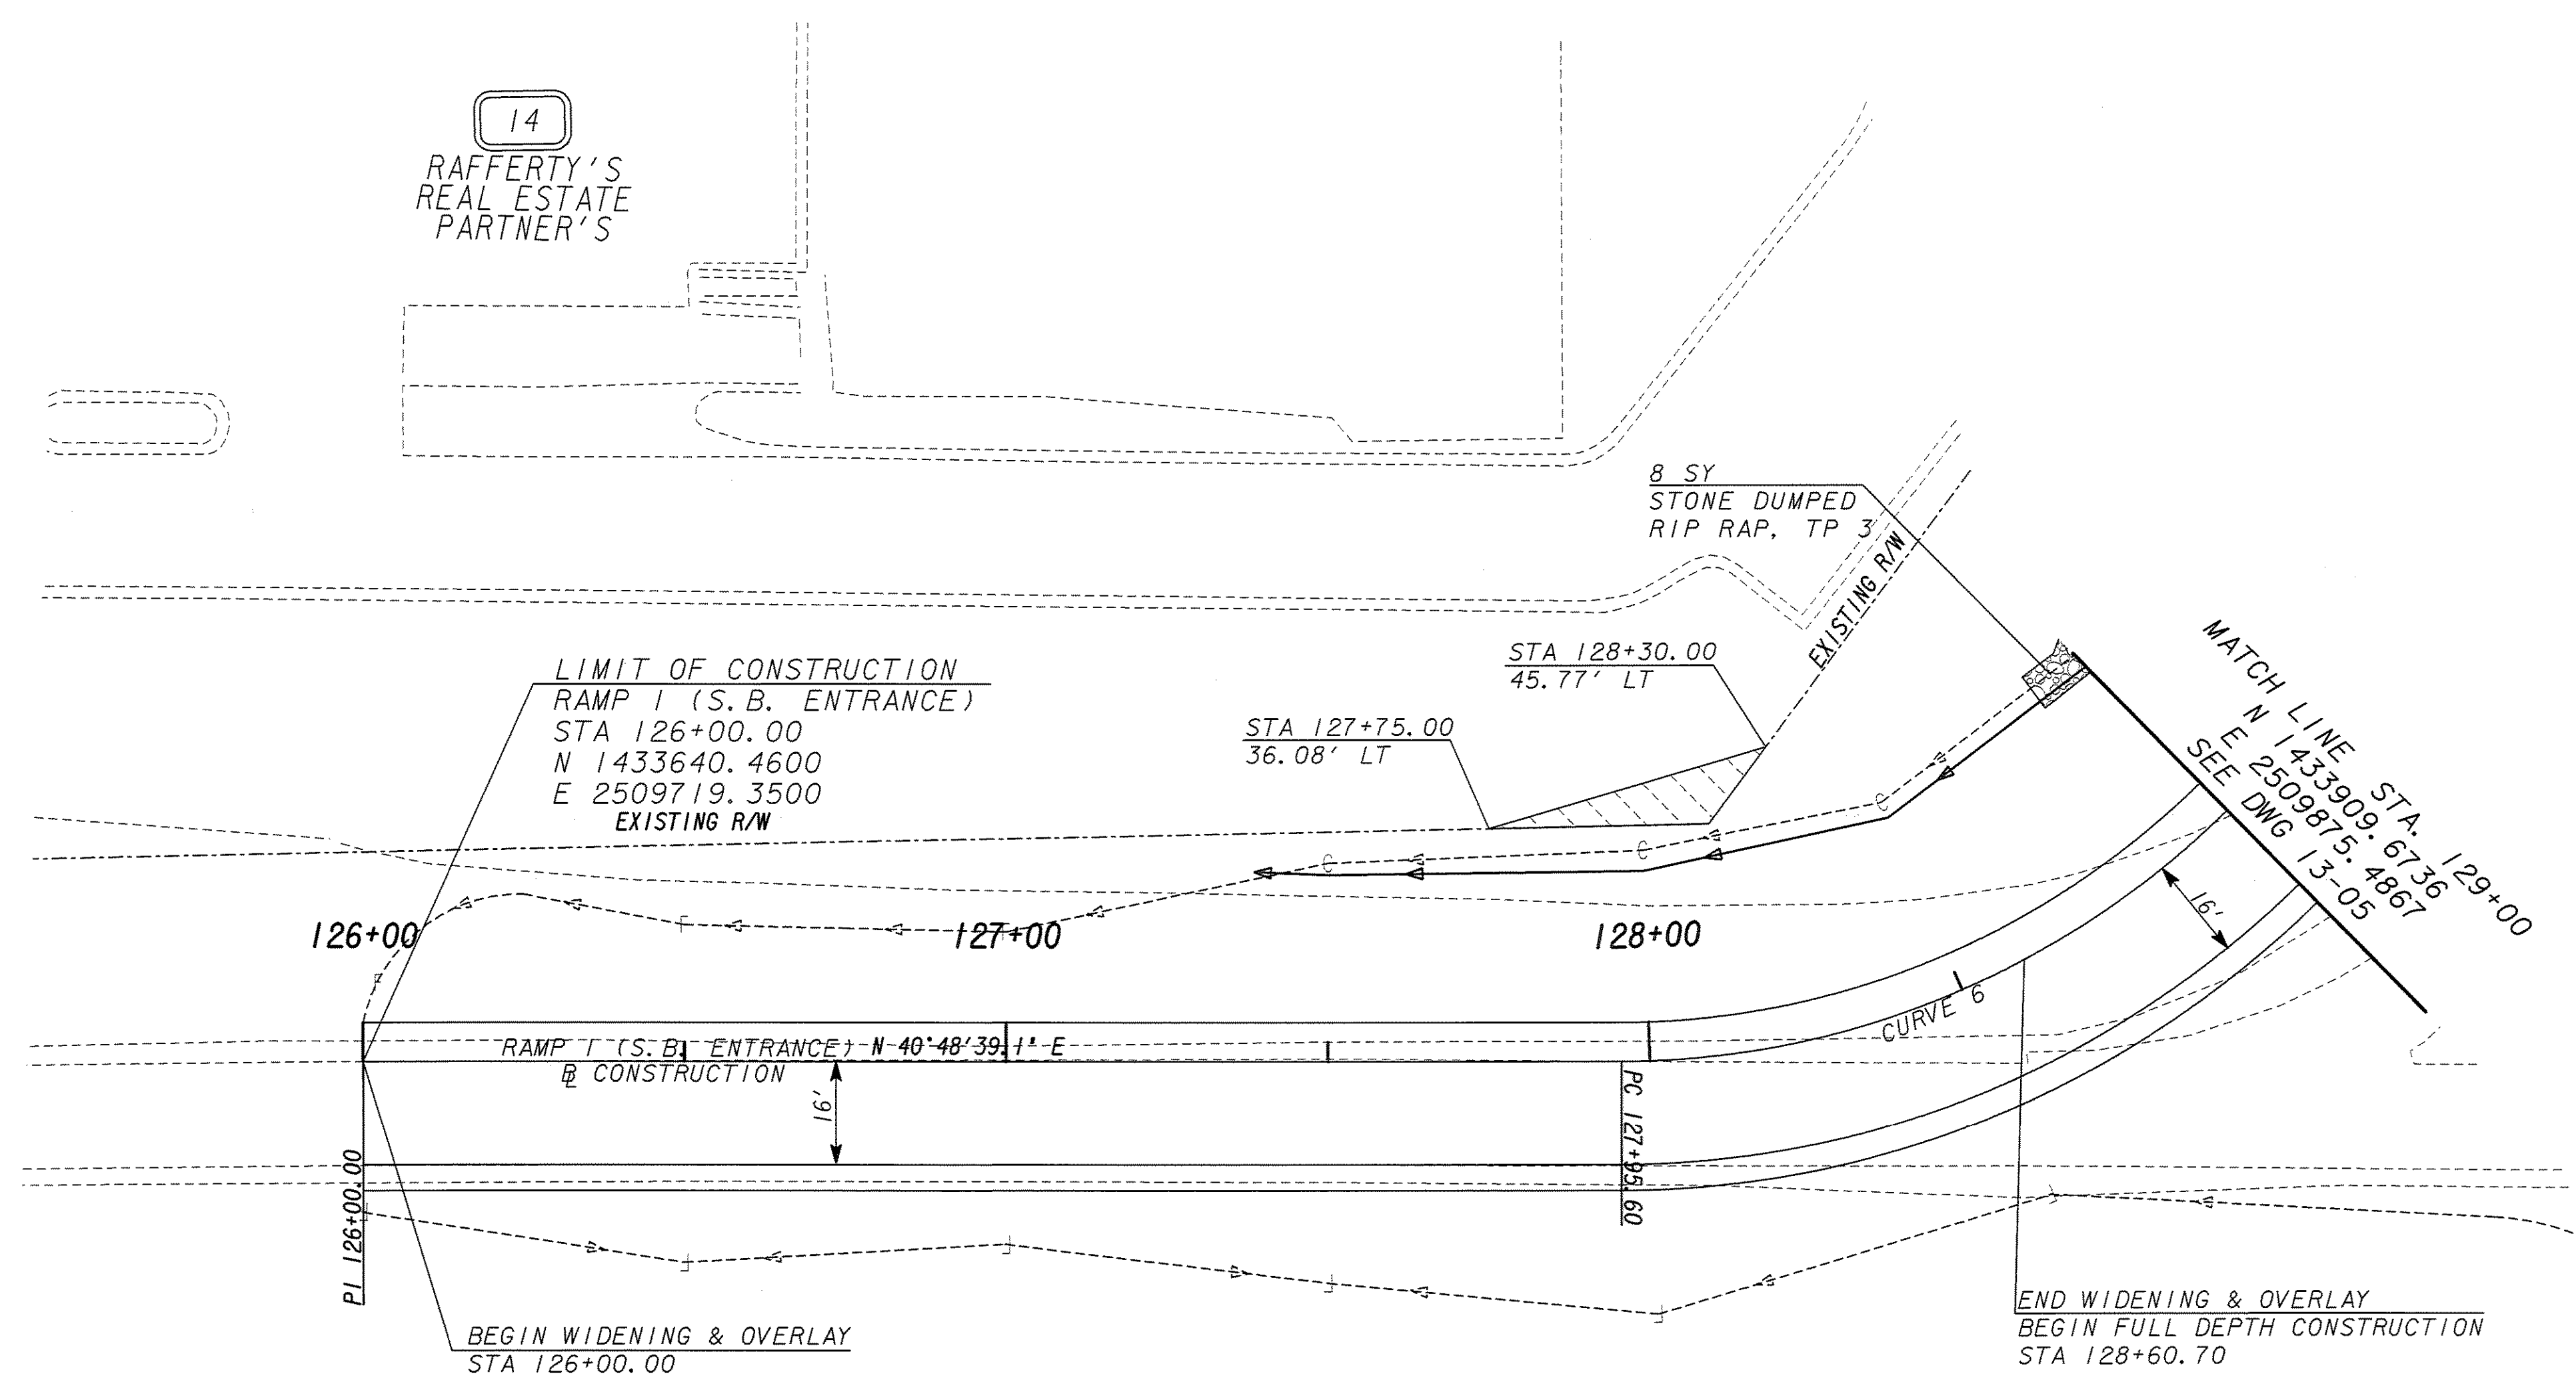


RAMP 1 SUPERELEVATION RATE TABLE (FT/FT)		
STATION	TYPE	RATE
126+00.00	TIE TO EXISTING	-0.0150
126+21.75	ZERO SUPER	0.0000
126+43.50	BEGIN REVERSE CROWN	0.0150
127+06.25	END REVERSE CROWN	0.0150
128+36.75	BEGIN FULL SUPER	0.0600

PROPERTY AND EXISTING R/W LINE
REQUIRED R/W LINE
CONSTRUCTION LIMITS
EASEMENT FOR CONSTR
& MAINTENANCE OF SLOPES
EASEMENT FOR CONSTR OF SLOPES
EASEMENT FOR CONSTR OF DRIVES

BEGIN LIMIT OF ACCESS.....BLA
END LIMIT OF ACCESS.....ELA
LIMIT OF ACCESS
R/W AND LIMIT OF ACCESS
EXISTING R/W LINE

HL Heath & Lineback Engineers
INCORPORATED
2390 CANTON ROAD, BUILDING 200
MARIETTA, GEORGIA 30066-5393

LAND LOT NO.: N/A
LAND DISTRICT: 1
GMD: 241

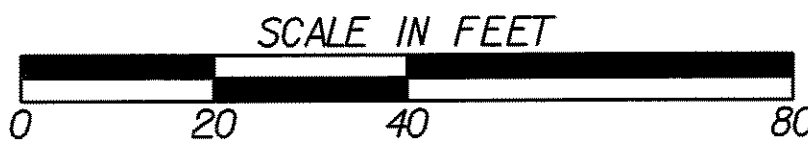

REVISION DATES

STATE OF GEORGIA
DEPARTMENT OF TRANSPORTATION
OFFICE: CONSULTANT DESIGN
CROSSROAD PLAN
RAMP 1 (S.B. ENTRANCE)
SR 10 LOOP/ATLANTA
HIGHWAY INTERCHANGE

DRAWING NO.
14-19