


RAMP 2 SUPERELEVATION RATE TABLE (FT/FT)

STATION	TYPE	RATE
53+81.25	BEGIN FULL SUPER	-0.0800
61+43.56	END FULL SUPER	-0.0800

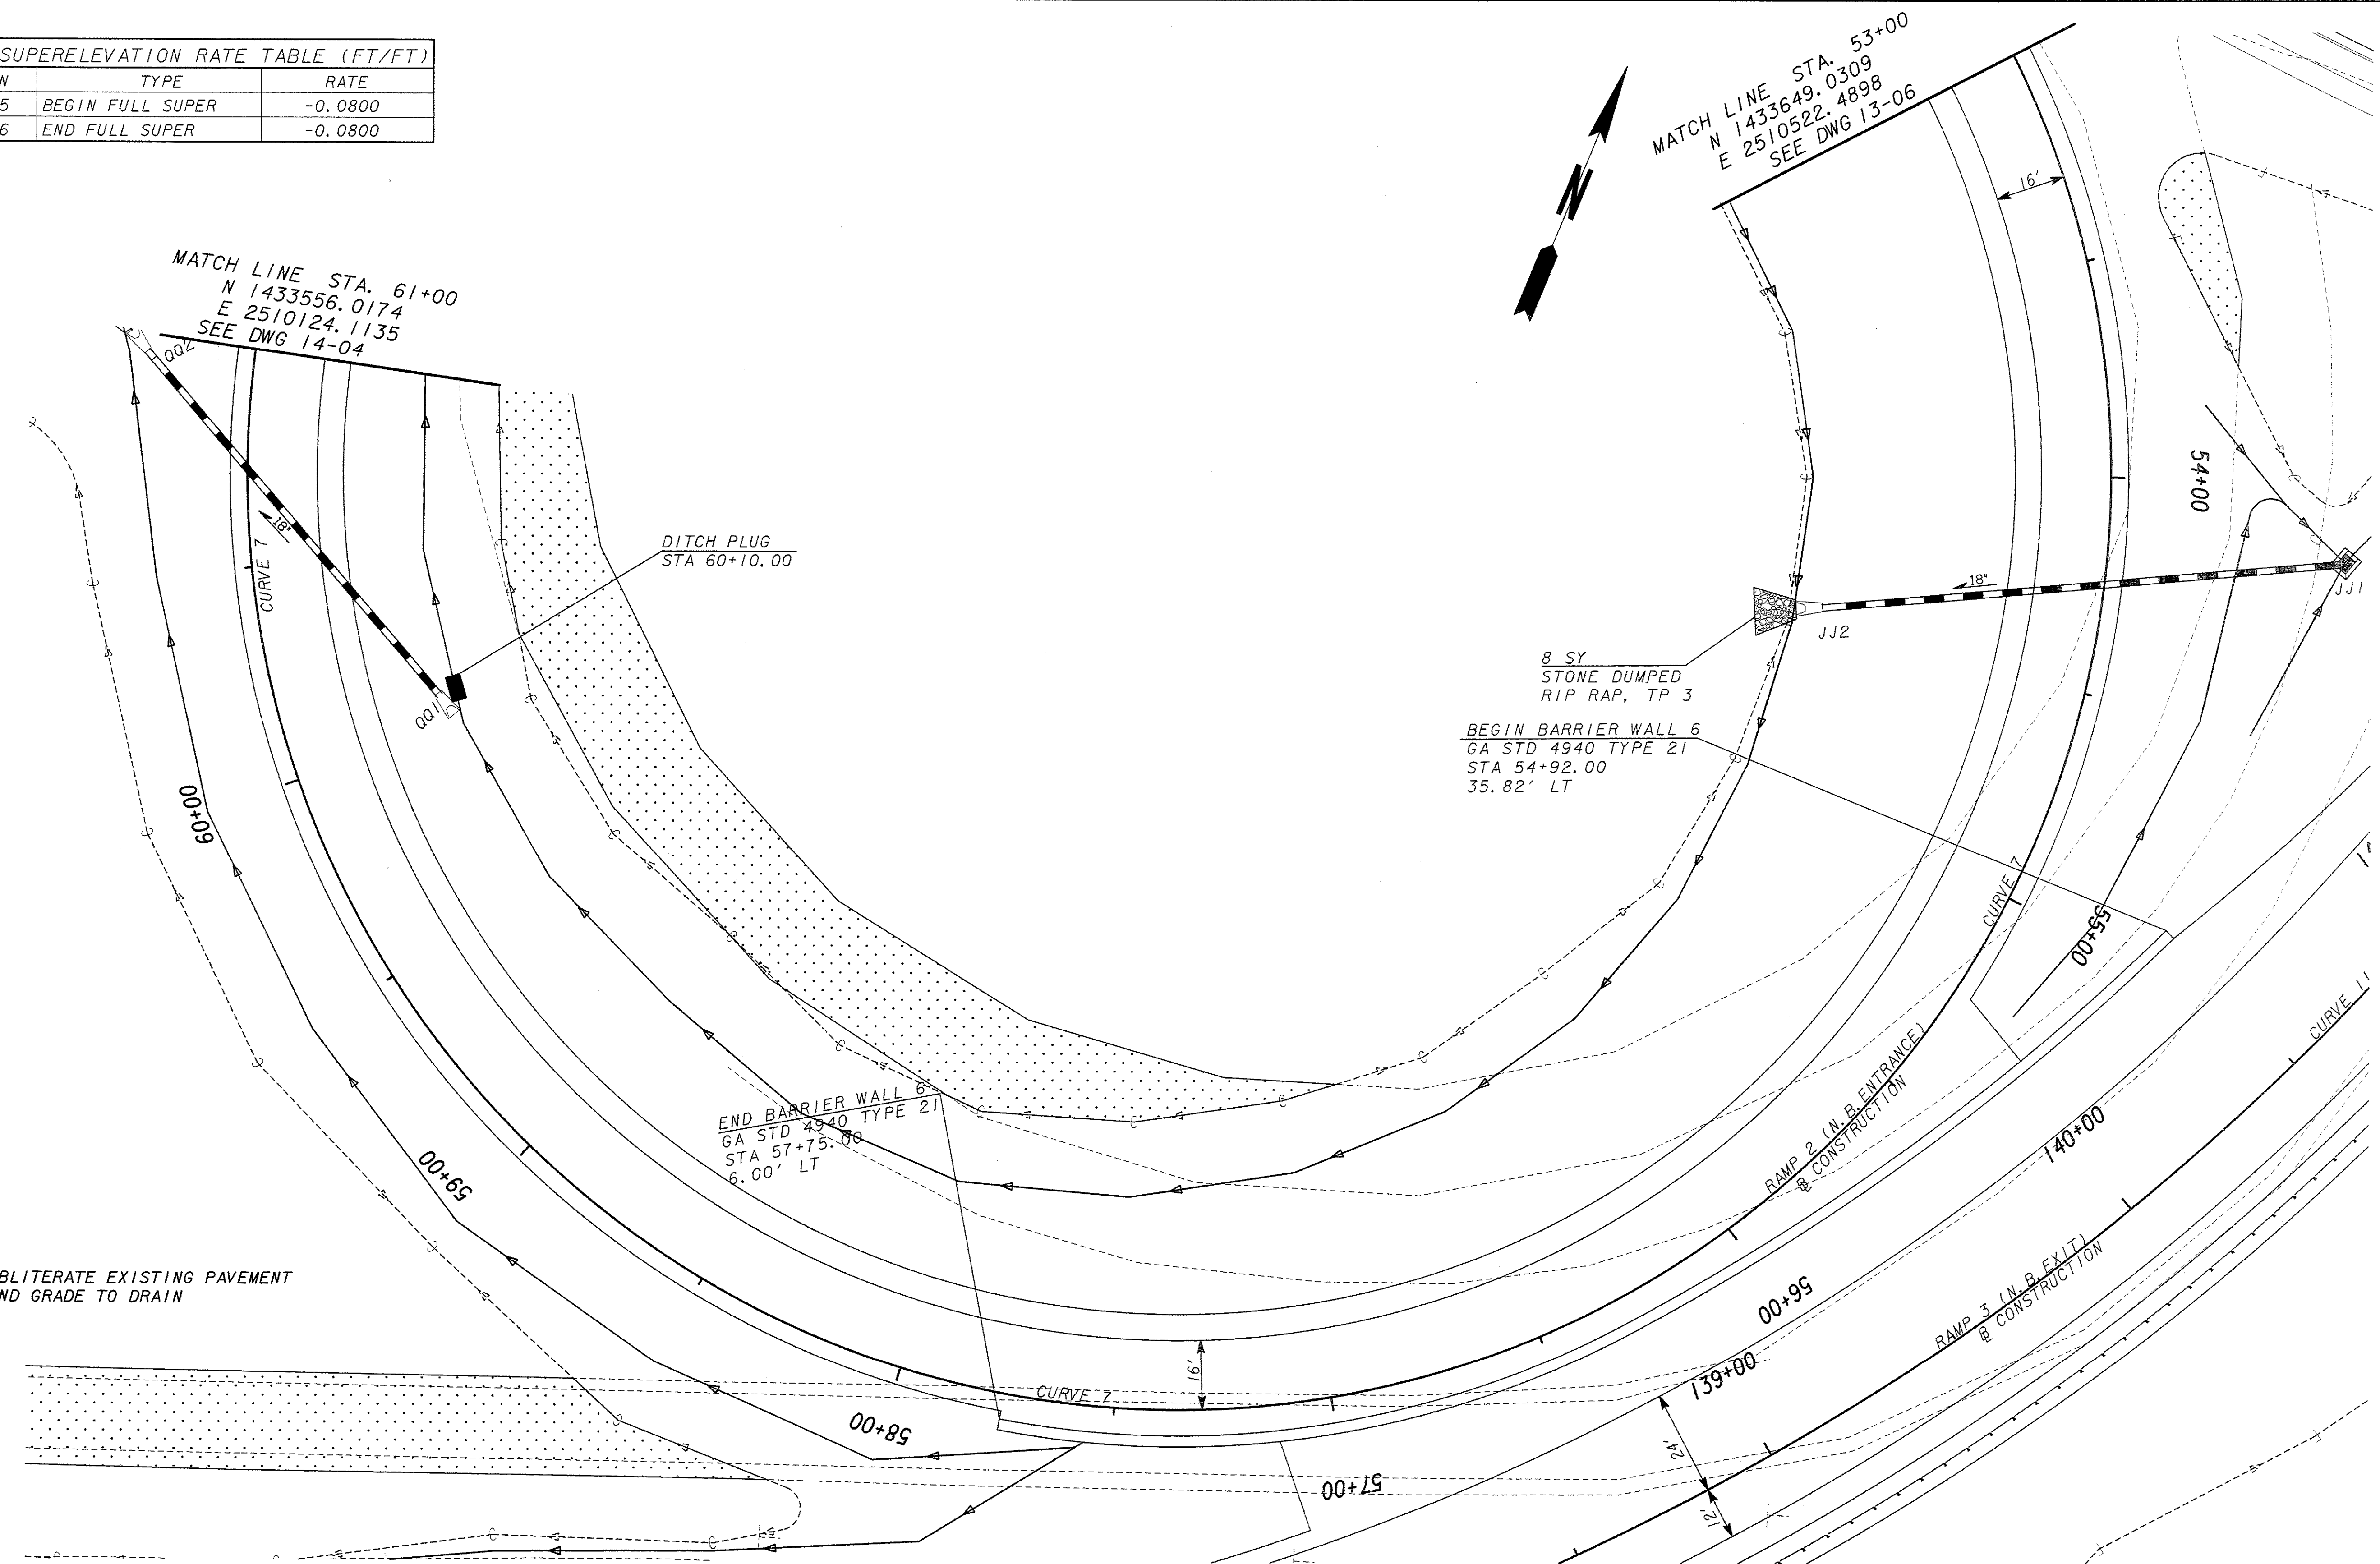

OBLITERATE EXISTING PAVEMENT AND GRADE TO DRAIN

PROPERTY AND EXISTING R/W LINE
REQUIRED R/W LINE
CONSTRUCTION LIMITS
EASEMENT FOR CONSTR & MAINTENANCE OF SLOPES
EASEMENT FOR CONSTR OF SLOPES
EASEMENT FOR CONSTR OF DRIVES

BEGIN LIMIT OF ACCESS.....BLA
END LIMIT OF ACCESS.....ELA
LIMIT OF ACCESS
R/W AND LIMIT OF ACCESS
EXISTING R/W LINE

Heath & Lineback Engineers
INCORPORATED
2390 CANTON ROAD, BUILDING 200
MARIETTA, GEORGIA 30066-5393

LAND LOT NO.: N/A
LAND DISTRICT: 1
GMD: 241
SCALE IN FEET
0 20 40 80

REVISION DATES

STATE OF GEORGIA
DEPARTMENT OF TRANSPORTATION
OFFICE: CONSULTANT DESIGN
CROSSROAD PLAN
RAMP 2 (N.B. ENTRANCE)
SR 10 LOOP/ATLANTA
HIGHWAY INTERCHANGE
DRAWING No.
14-20