


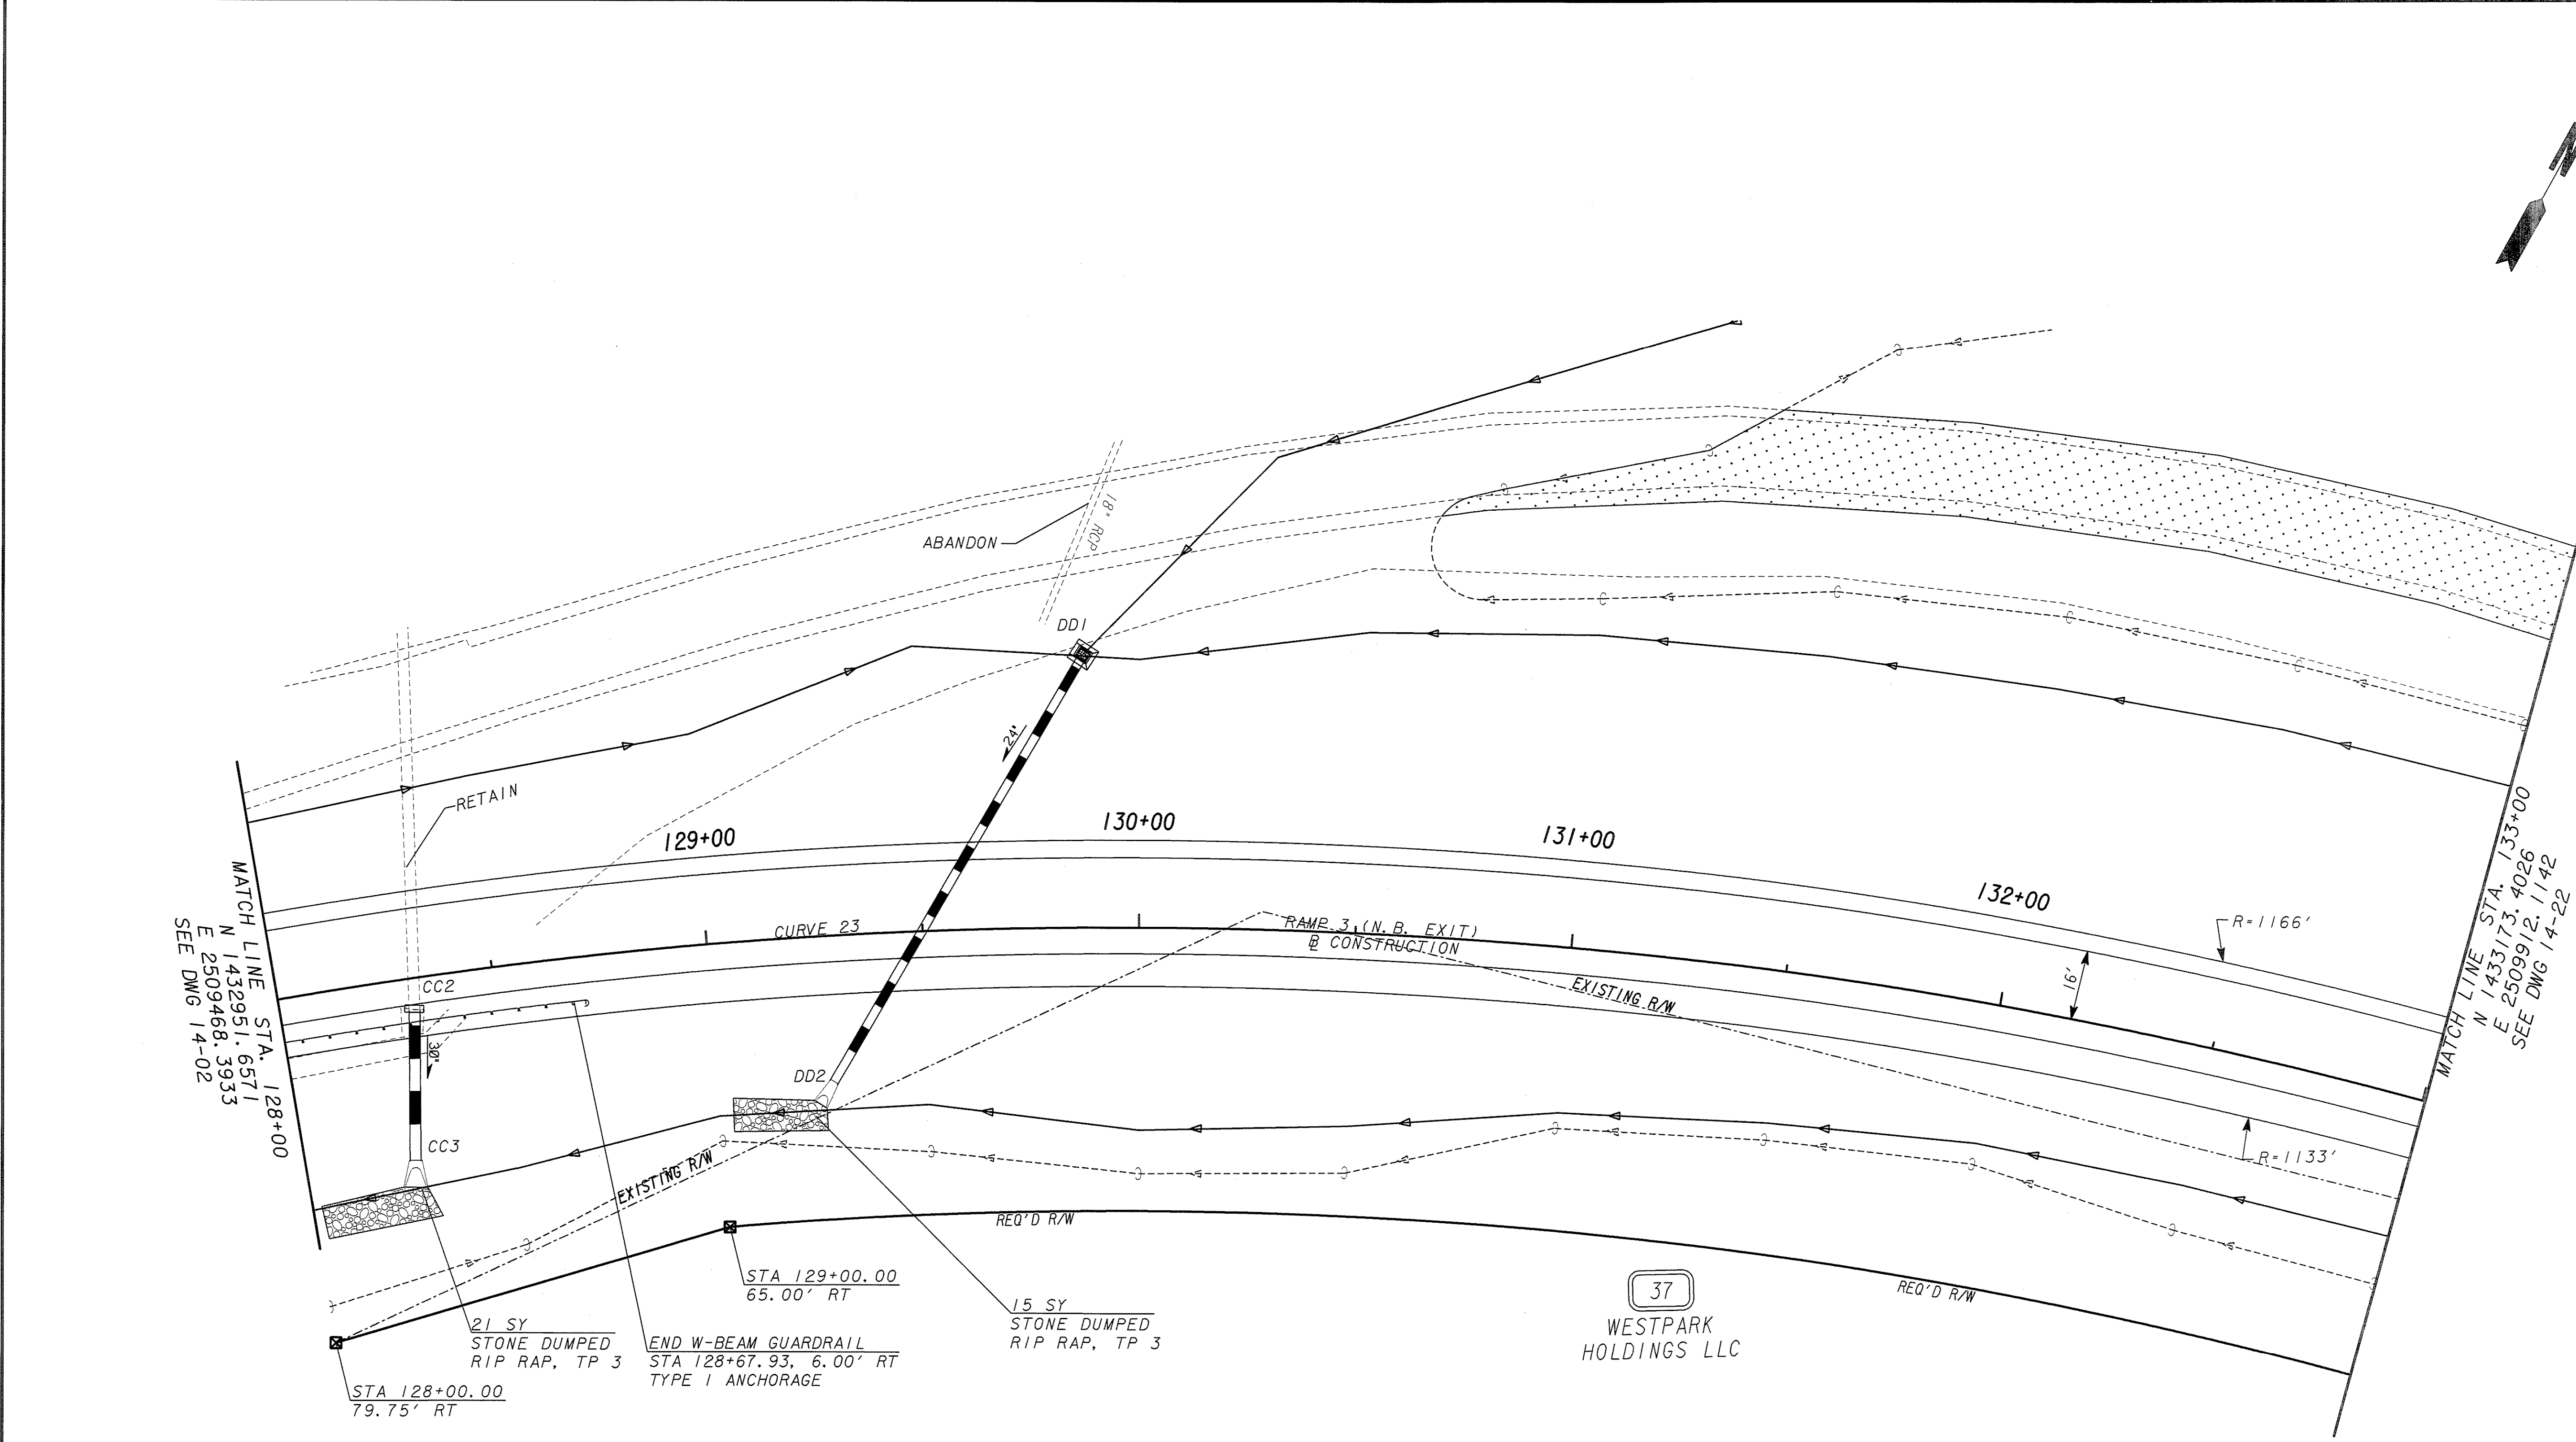

RAMP 3 SUPERELEVATION RATE TABLE (FT/FT)		
STATION	TYPE	RATE
126+00.00	BEGIN FULL SUPER	0.0630
133+31.84	END FULL SUPER	0.0630


OBLITERATE EXISTING PAVEMENT AND GRADE TO DRAIN

PROPERTY AND EXISTING R/W LINE	---
REQUIRED R/W LINE	---
CONSTRUCTION LIMITS	-C-F-
EASEMENT FOR CONSTR & MAINTENANCE OF SLOPES	
EASEMENT FOR CONSTR OF SLOPES	
EASEMENT FOR CONSTR OF DRIVES	

BEGIN LIMIT OF ACCESS.....BLA
 END LIMIT OF ACCESS.....ELA
 LIMIT OF ACCESS
 R/W AND LIMIT OF ACCESS
 EXISTING R/W LINE

Heath & Lineback Engineers
 INCORPORATED
 2390 CANTON ROAD, BUILDING 200
 MARIETTA, GEORGIA 30066-5393

LAND LOT NO. : N/A
 LAND DISTRICT: 1
 GMD: 241

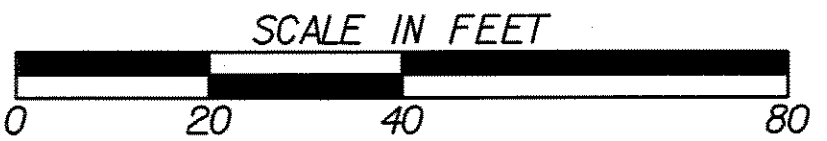

REVISION DATES

STATE OF GEORGIA
 DEPARTMENT OF TRANSPORTATION
 OFFICE: CONSULTANT DESIGN

CROSSROAD PLAN
 RAMP 3 (N.B. EXIT)
 SR 10 LOOP/ATLANTA
 HIGHWAY INTERCHANGE

DRAWING No.
 14-21