


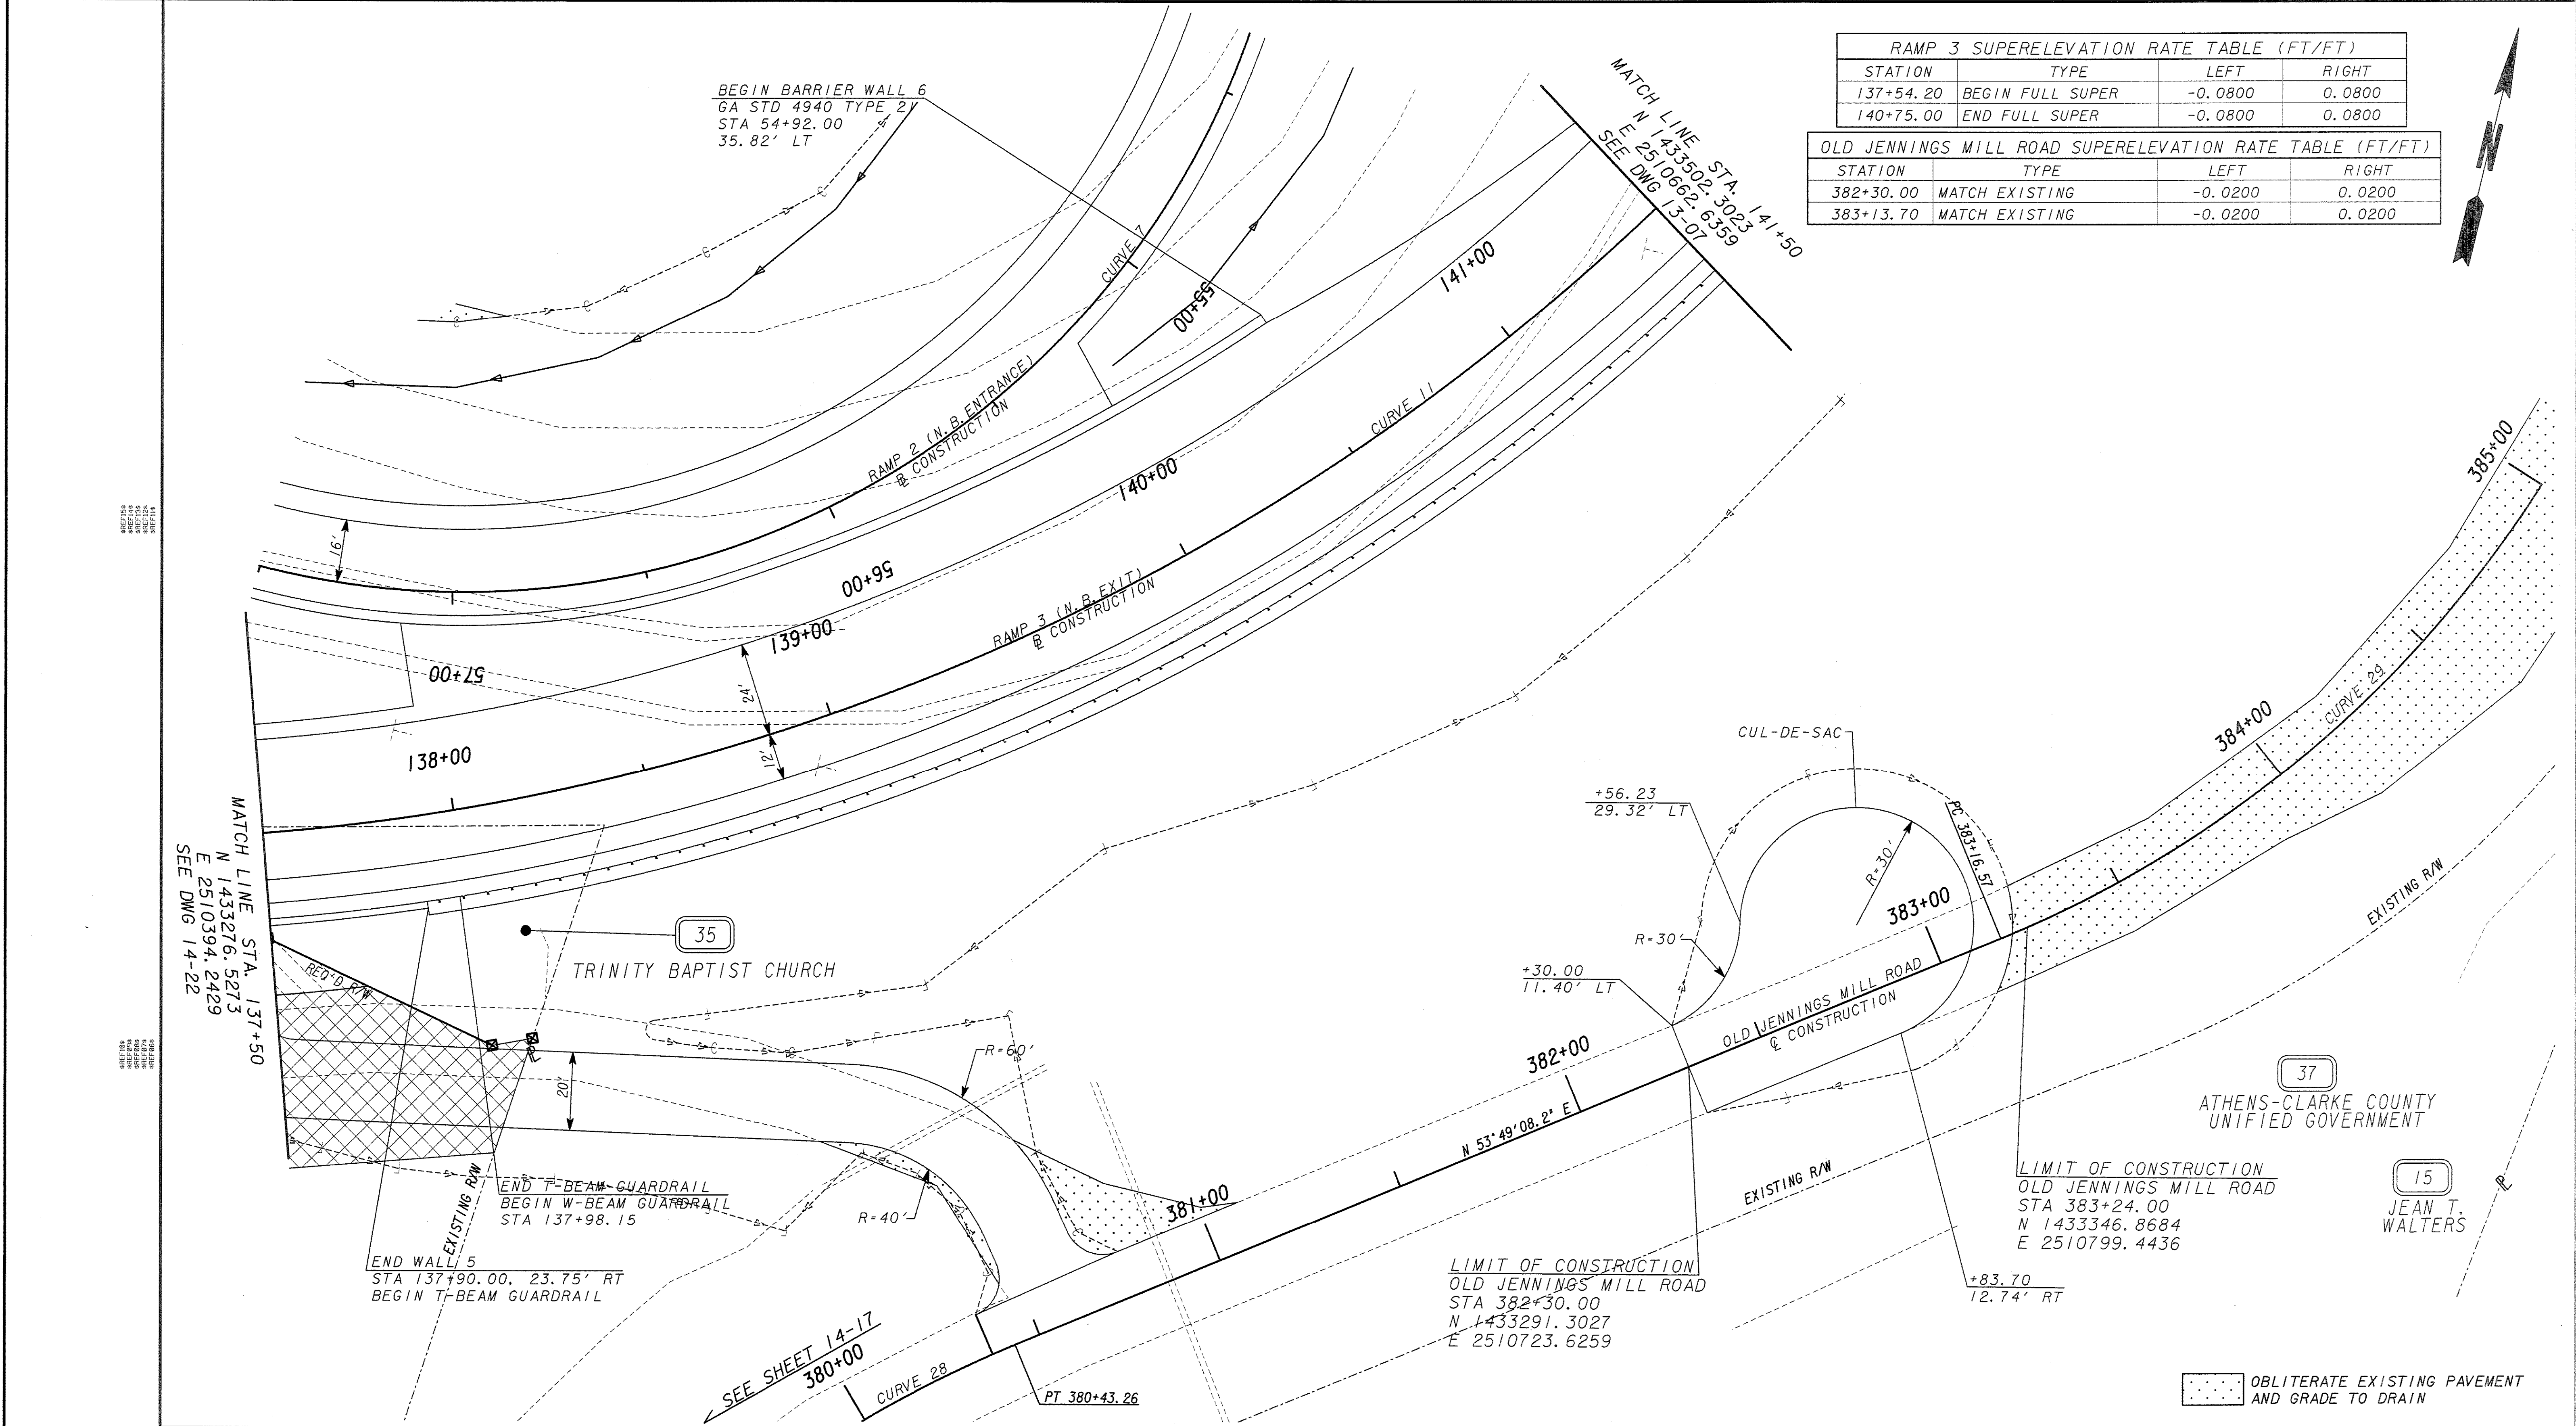

RAMP 3 SUPERELEVATION RATE TABLE (FT/FT)			
STATION	TYPE	LEFT	RIGHT
137+54.20	BEGIN FULL SUPER	-0.0800	0.0800
140+75.00	END FULL SUPER	-0.0800	0.0800

OLD JENNINGS MILL ROAD SUPERELEVATION RATE TABLE (FT/FT)			
STATION	TYPE	LEFT	RIGHT
382+30.00	MATCH EXISTING	-0.0200	0.0200
383+13.70	MATCH EXISTING	-0.0200	0.0200

PROPERTY AND EXISTING R/W LINE

REQUIRED R/W LINE

CONSTRUCTION LIMITS

EASEMENT FOR CONSTR & MAINTENANCE OF SLOPES

EASEMENT FOR CONSTR OF SLOPES

EASEMENT FOR CONSTR OF DRIVES

BEGIN LIMIT OF ACCESS.....BLA

END LIMIT OF ACCESS.....ELA

LIMIT OF ACCESS

R/W AND LIMIT OF ACCESS

EXISTING R/W LINE

LAND LOT NO. : N/A

LAND DISTRICT: 1

GMD: 241

REVISION DATES

STATE OF GEORGIA
DEPARTMENT OF TRANSPORTATION
OFFICE: CONSULTANT DESIGN
CROSSROAD PLAN
RAMP 3 (N.B. EXIT)
SR 10 LOOP/ATLANTA
HIGHWAY INTERCHANGE

DRAWING No.
14-23

Heath & Lineback Engineers
INCORPORATED
2390 CANTON ROAD, BUILDING 200
MARIETTA, GEORGIA 30066-5393

SCALE IN FEET
0 20 40 80

OBLITERATE EXISTING PAVEMENT AND GRADE TO DRAIN