


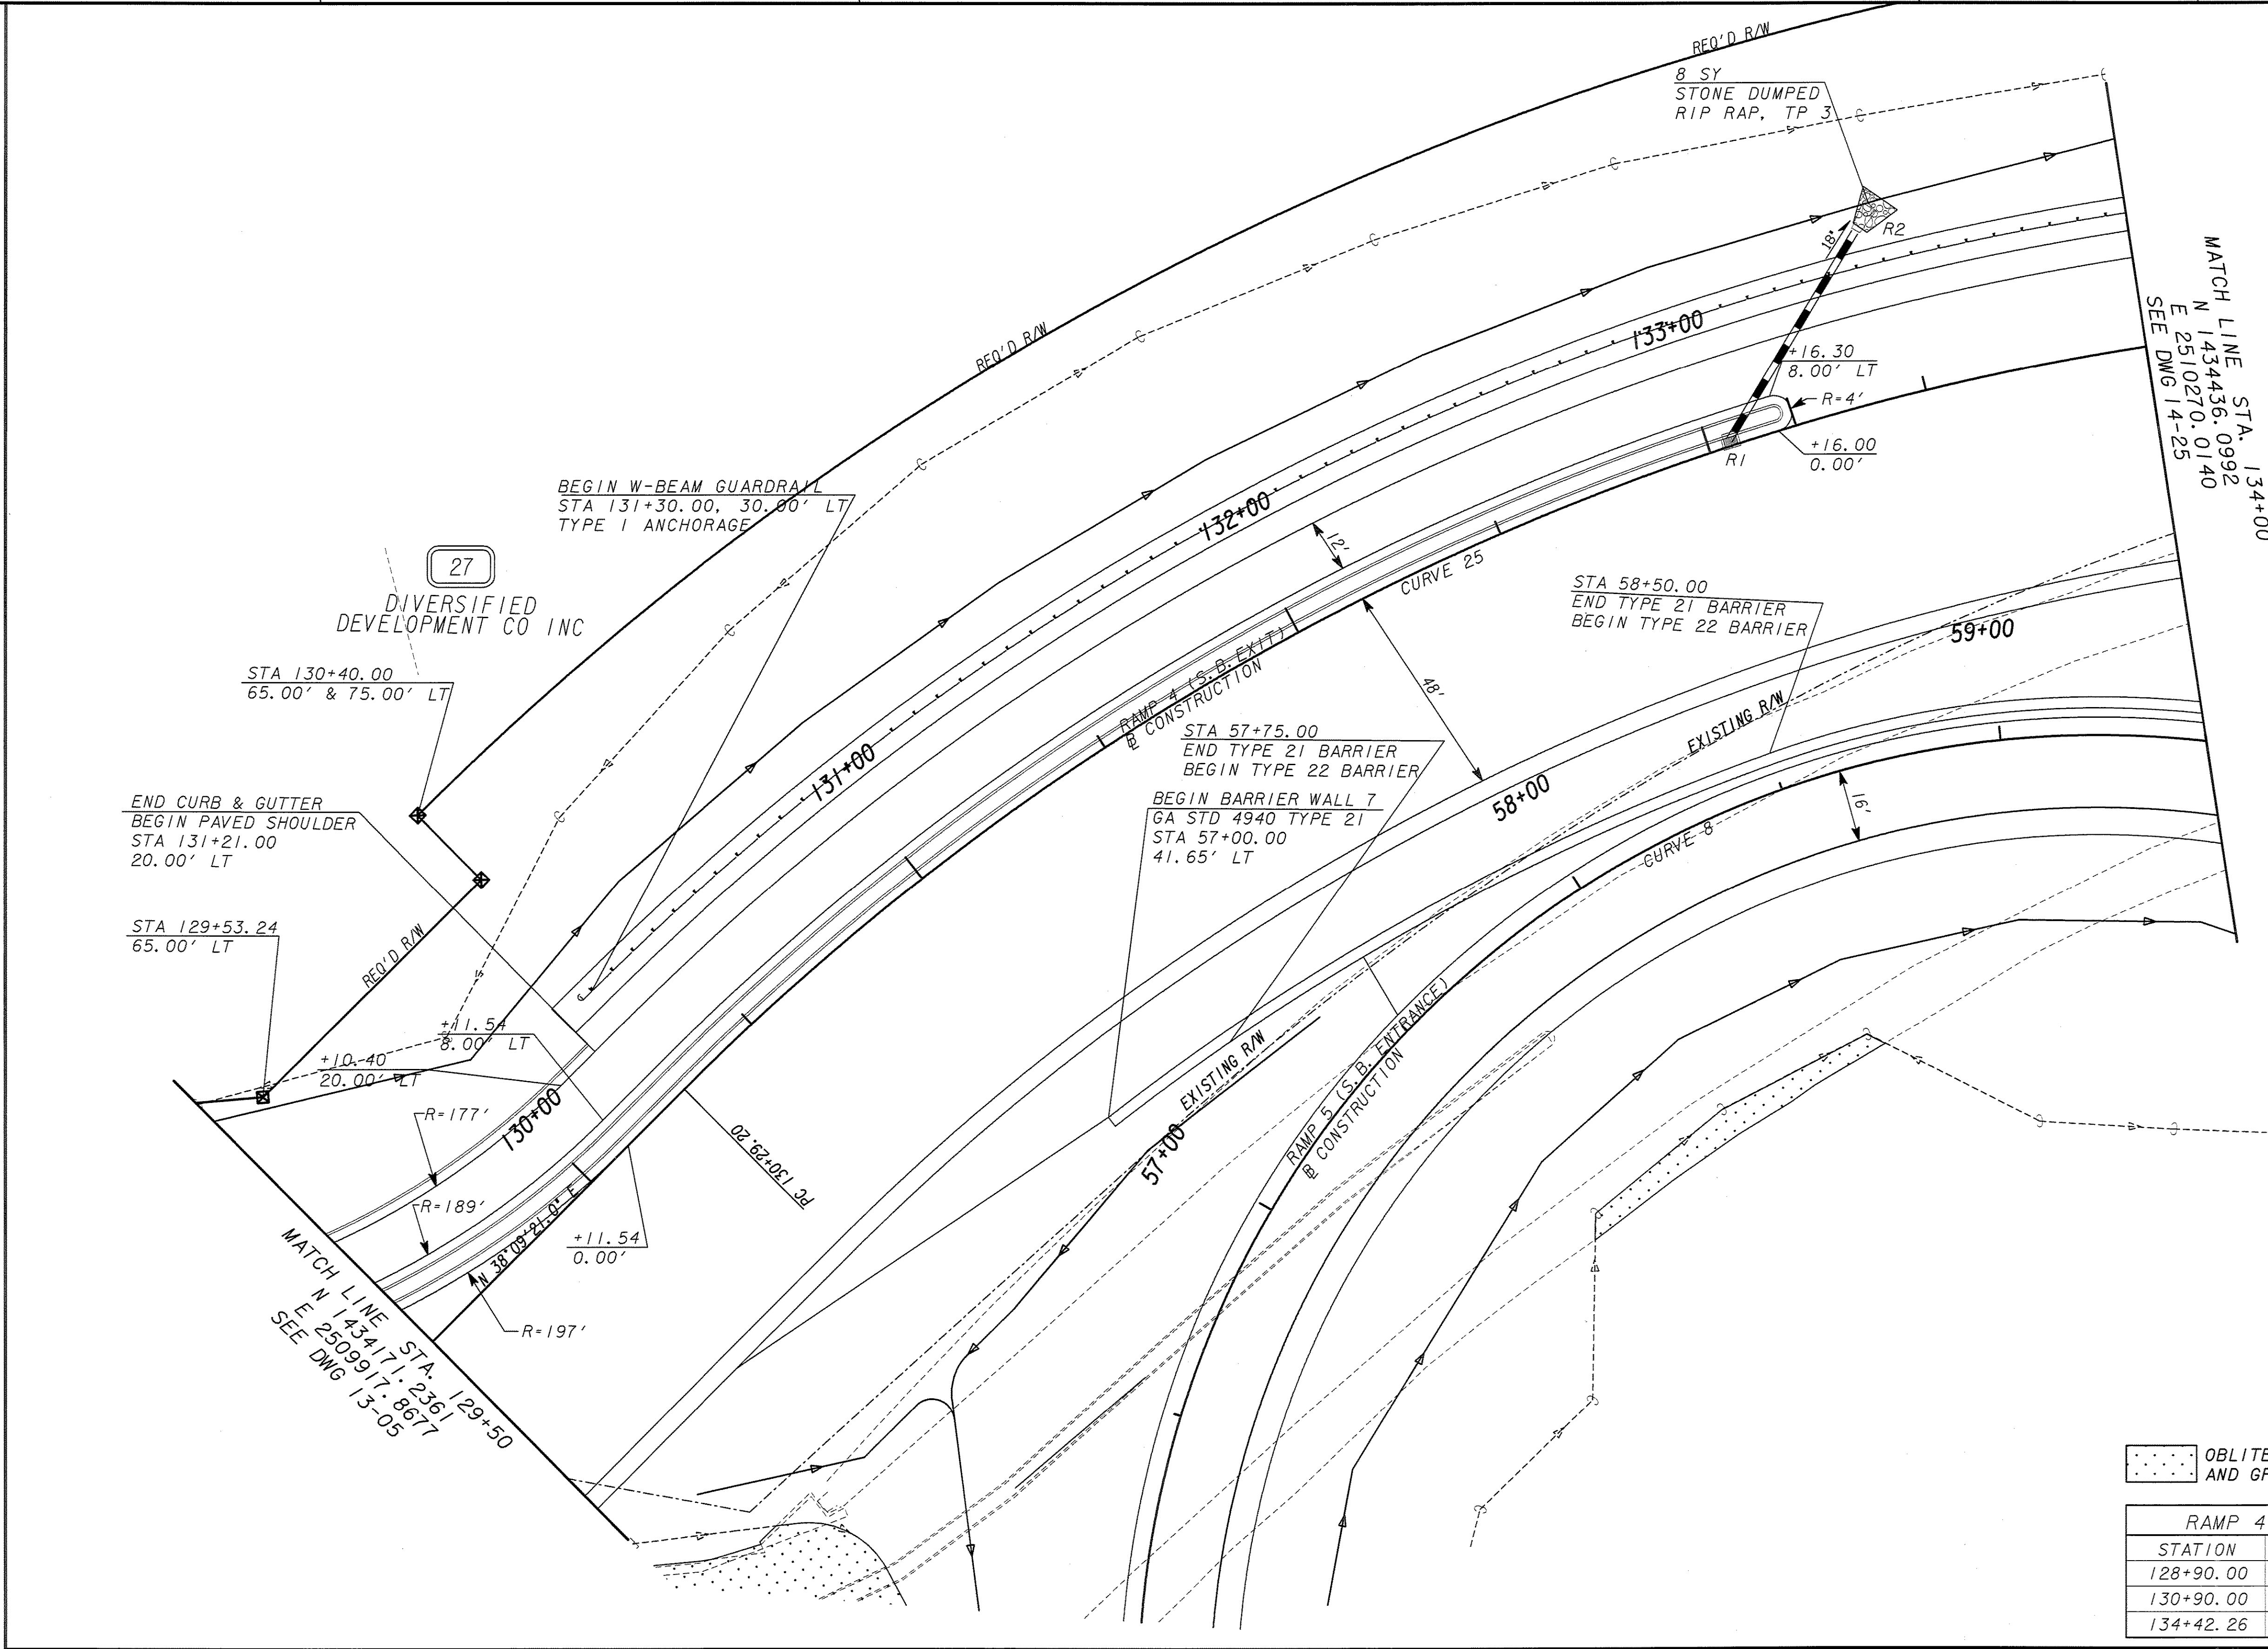

OBLITERATE EXISTING PAVEMENT
AND GRADE TO DRAIN

RAMP 4 SUPERELEVATION RATE TABLE (FT/FT)			
STATION	TYPE	LEFT	RIGHT
128+90.00	BEGIN TRANSITION	-0.0056	0.0056
130+90.00	BEGIN FULL SUPER	0.0800	-0.0800
134+42.26	END FULL SUPER	0.0800	-0.0800

PROPERTY AND EXISTING R/W LINE

REQUIRED R/W LINE

CONSTRUCTION LIMITS

EASEMENT FOR CONSTR

EASEMENT FOR CONSTR OF SLOPES

EASEMENT FOR CONSTR OF SLOPES

EASEMENT FOR CONSTR OF DRIVES

BEGIN LIMIT OF ACCESS.....BLA

END LIMIT OF ACCESS.....ELA

LIMIT OF ACCESS

R/W AND LIMIT OF ACCESS

EXISTING R/W LINE

LAND LOT NO.: N/A

LAND DISTRICT: 1

GMD: 241

REVISION DATES

STATE OF GEORGIA
DEPARTMENT OF TRANSPORTATION
OFFICE: CONSULTANT DESIGN
CROSSROAD PLAN
RAMP 4 (S.B. EXIT)
SR 10 LOOP/ATLANTA
HIGHWAY INTERCHANGE

DRAWING No.
14-24

Heath & Lineback Engineers
INCORPORATED
2390 CANTON ROAD, BUILDING 200
MARIETTA, GEORGIA 30066-5393

SCALE IN FEET
0 20 40 80