


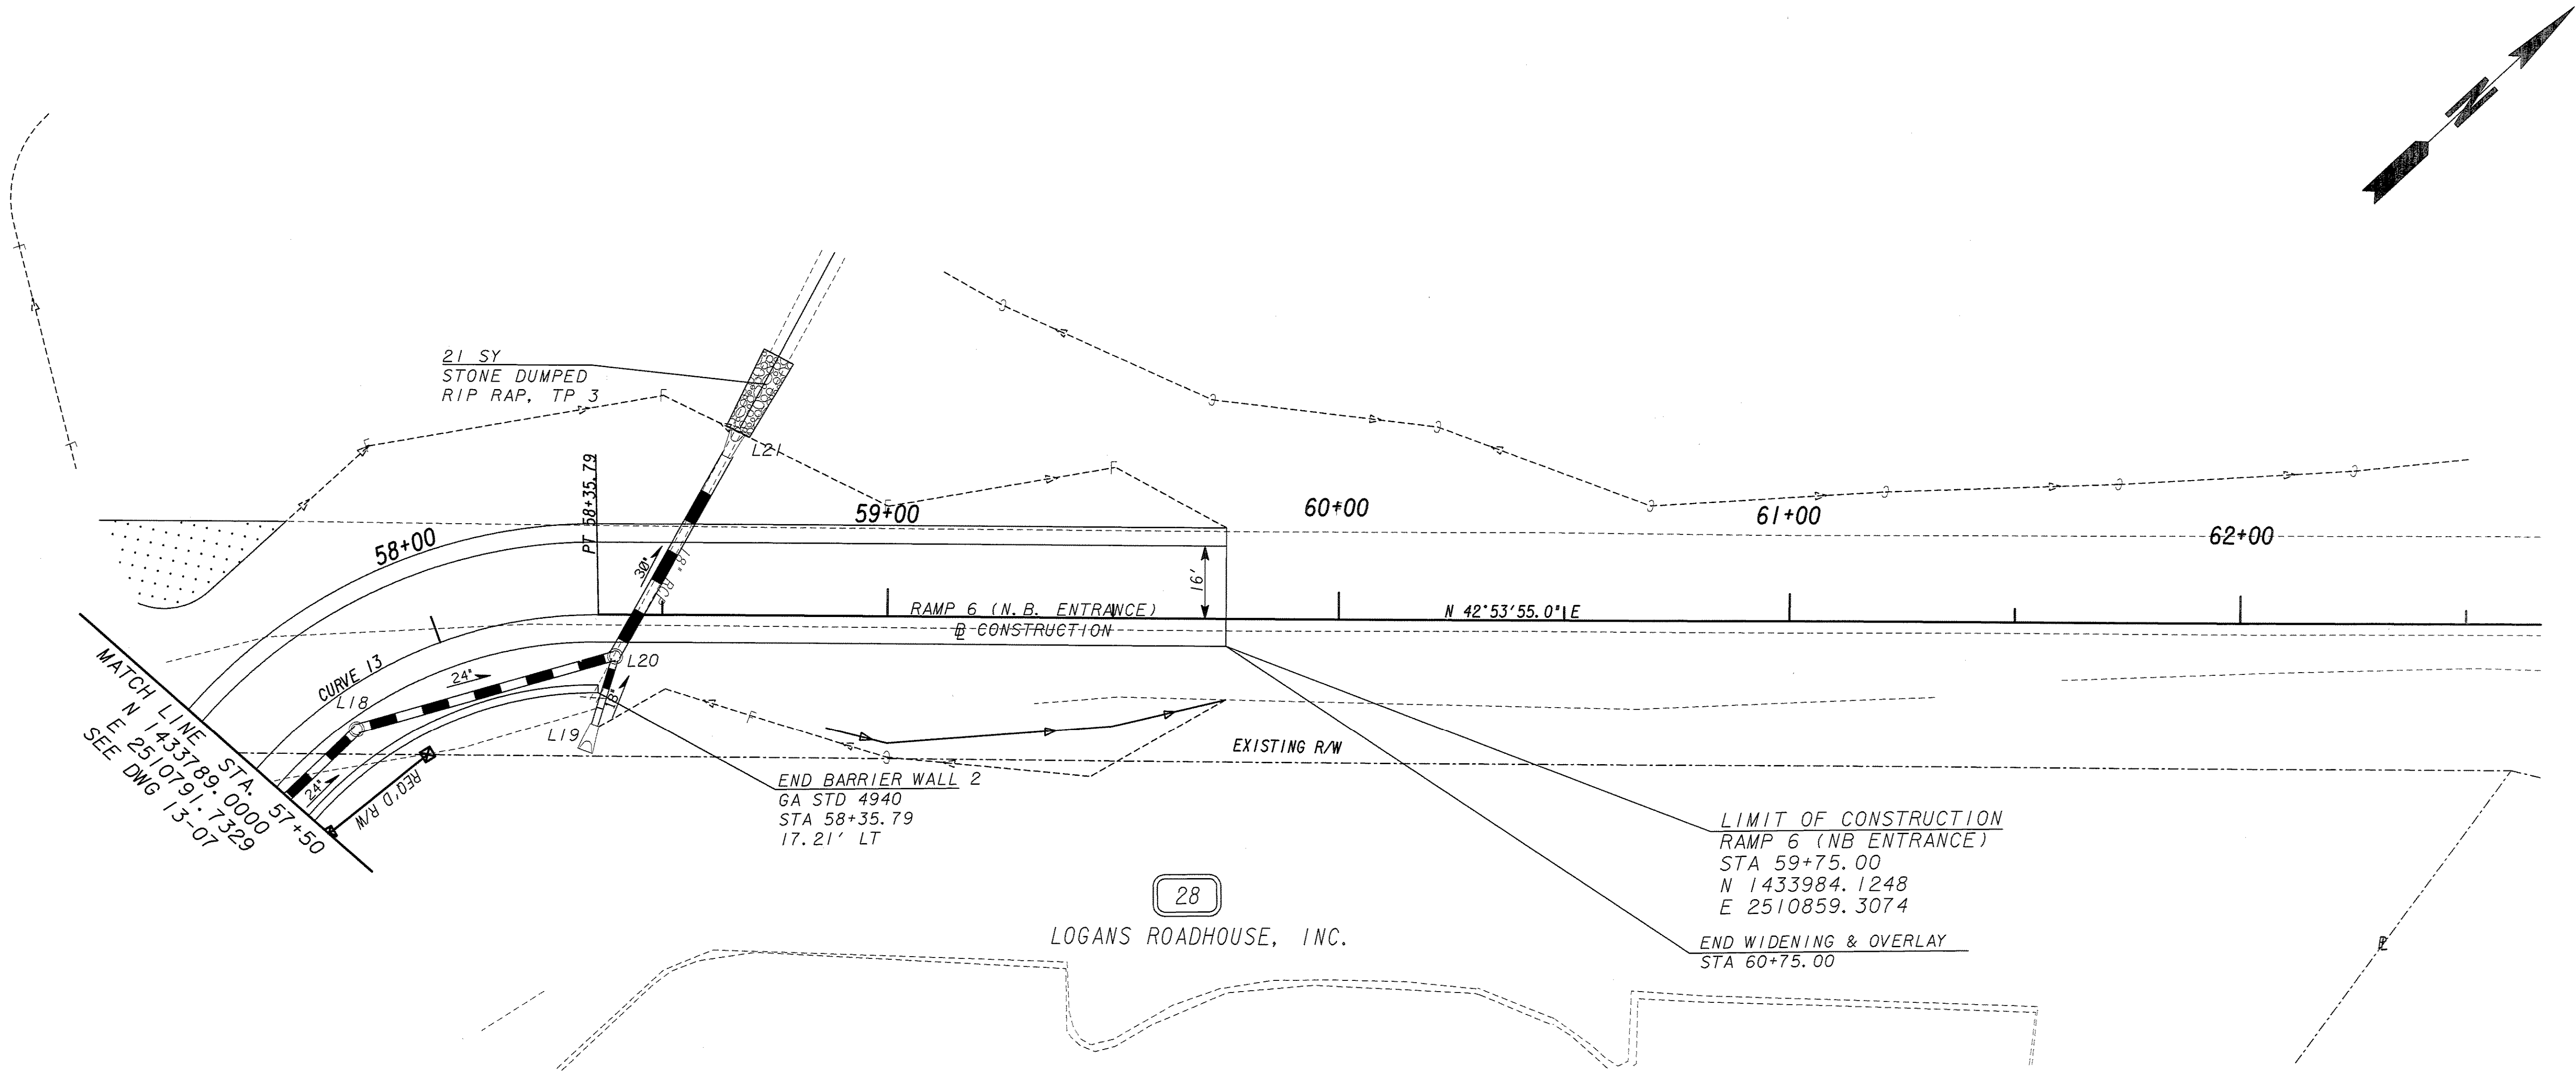

OBLITERATE EXISTING PAVEMENT
AND GRADE TO DRAIN

RAMP 6 SUPERELEVATION RATE TABLE (FT/FT)		
STATION	TYPE	RATE
57+97.51	END FULL SUPER	0.0600
59+13.51	MATCH EXISTING	0.0200

PROPERTY AND EXISTING R/W LINE
REQUIRED R/W LINE
CONSTRUCTION LIMITS
EASEMENT FOR CONSTR
& MAINTENANCE OF SLOPES
EASEMENT FOR CONSTR OF SLOPES
EASEMENT FOR CONSTR OF DRIVES

BEGIN LIMIT OF ACCESS.....BLA
END LIMIT OF ACCESS.....ELA
LIMIT OF ACCESS
R/W AND LIMIT OF ACCESS
EXISTING R/W LINE

Heath & Lineback Engineers
INCORPORATED
2390 CANTON ROAD, BUILDING 200
MARIETTA, GEORGIA 30066-5393

LAND LOT NO. : N/A
LAND DISTRICT: 1
GMD: 241

SCALE IN FEET

0 20 40 80

REVISION DATES		

STATE OF GEORGIA
DEPARTMENT OF TRANSPORTATION
OFFICE: CONSULTANT DESIGN

CROSSROAD PLAN
RAMP 6 (N.B. ENTRANCE)
SR 10 LOOP/ATLANTA
HIGHWAY INTERCHANGE

DRAWING No.
14-28