
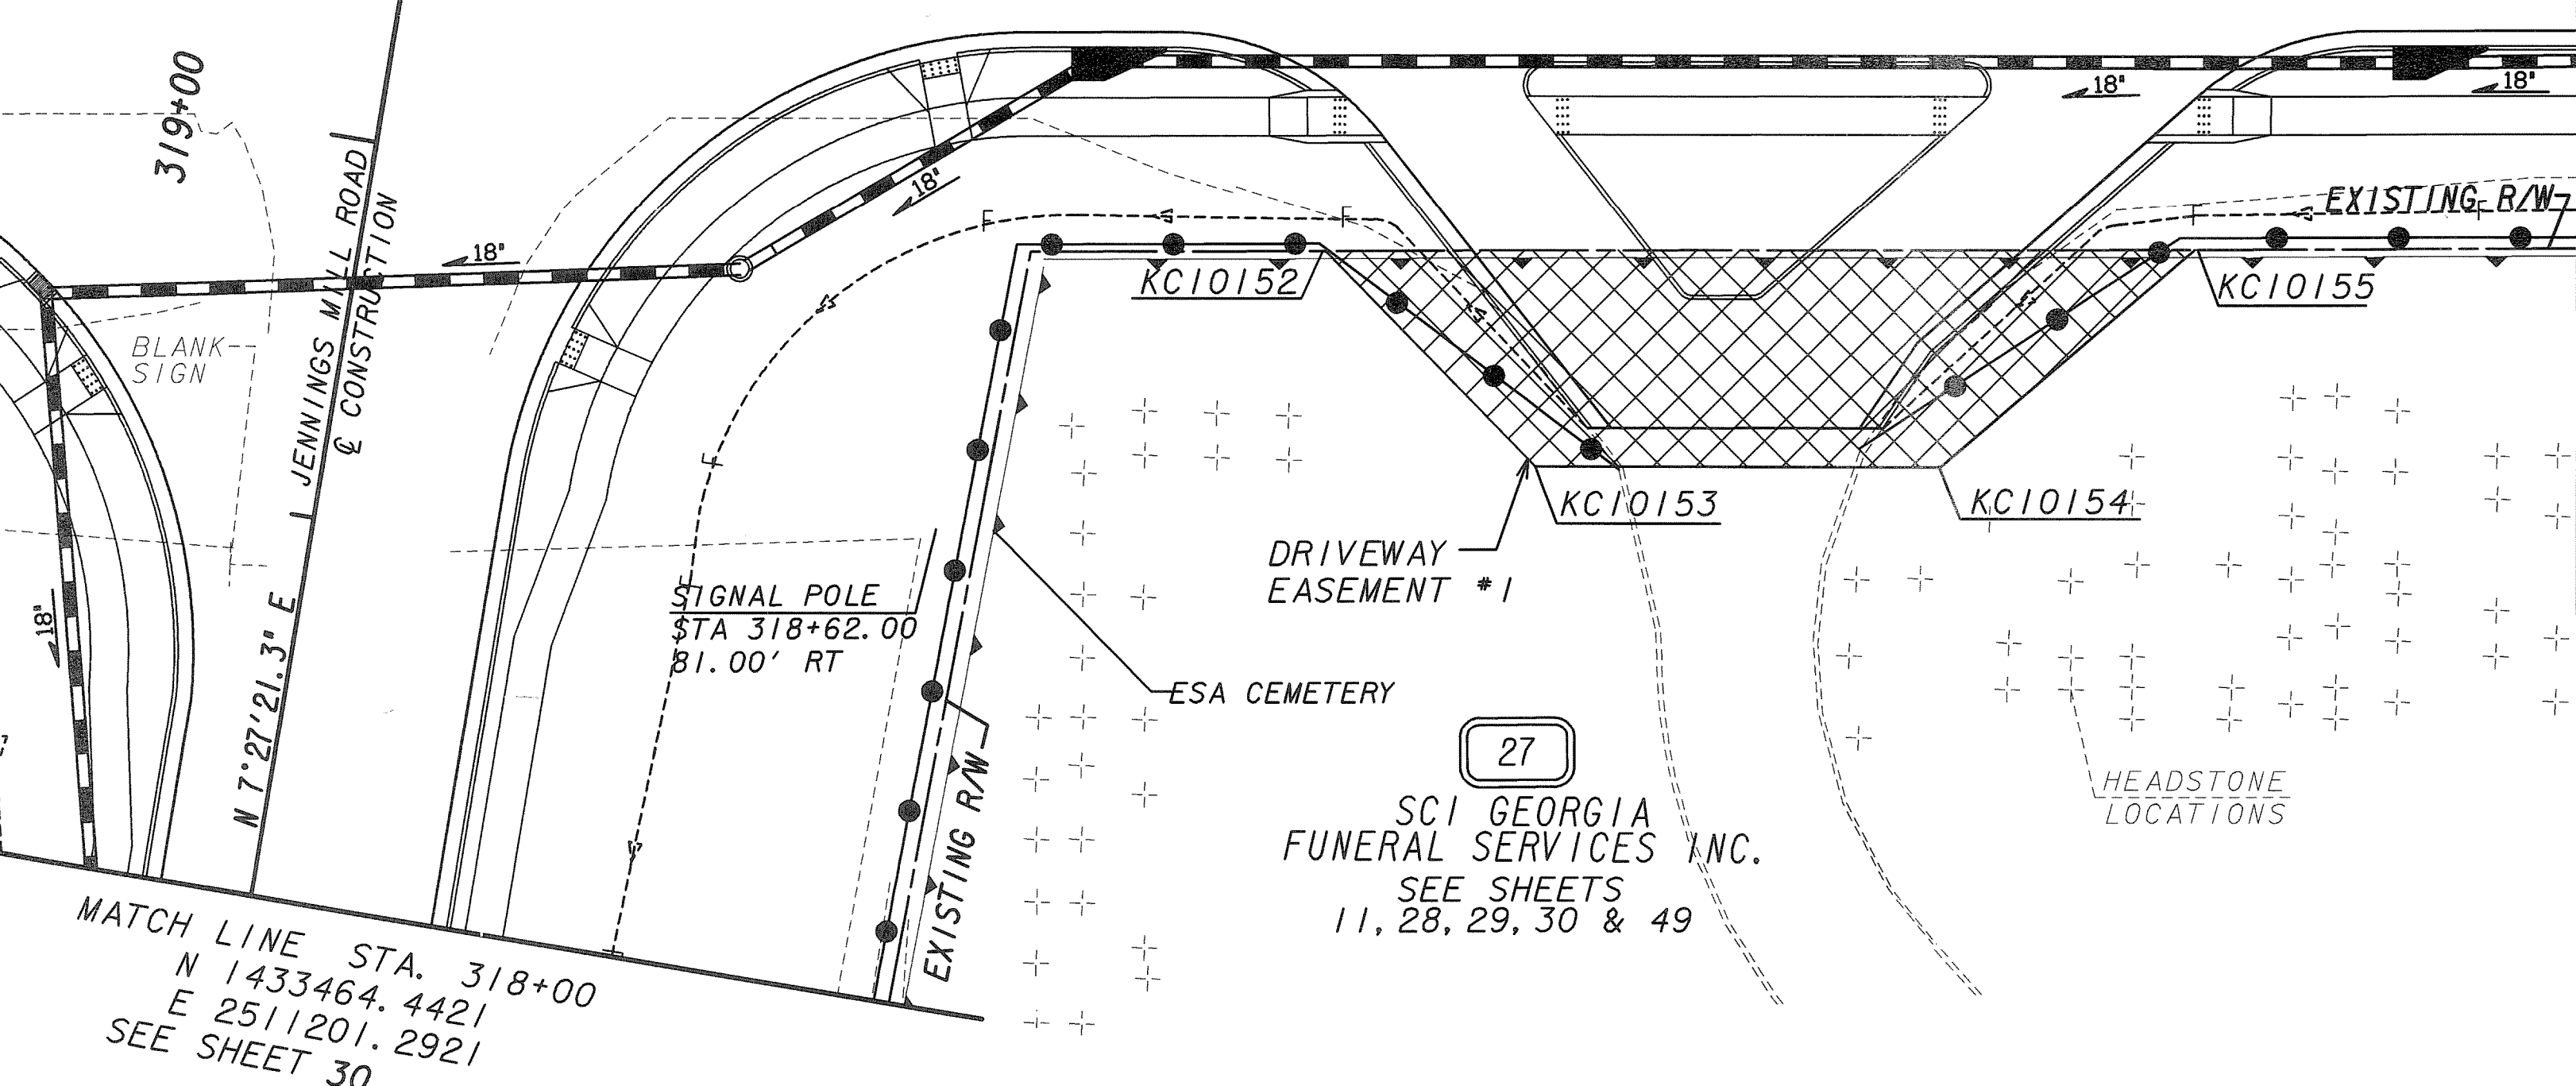
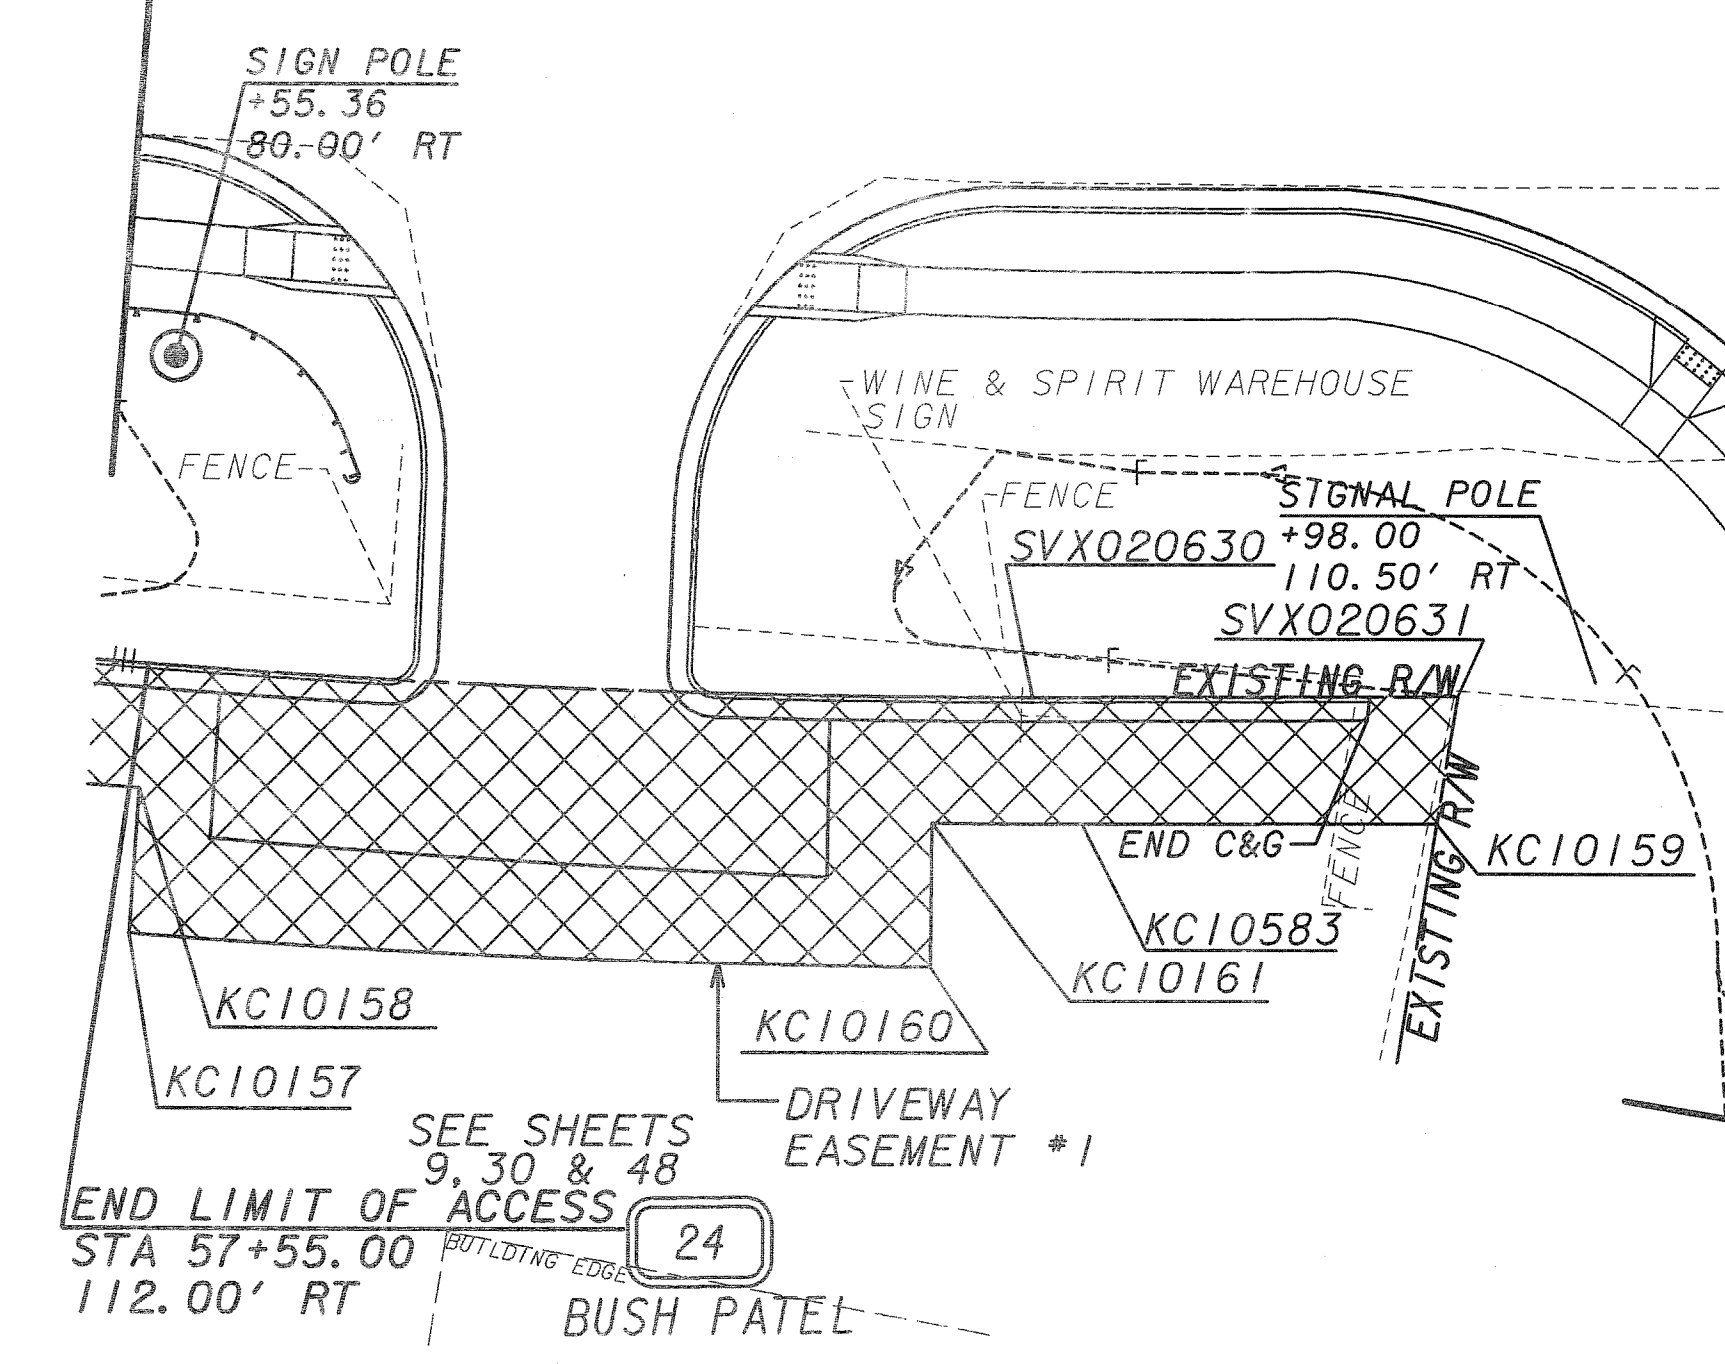


CURVE \*10  
 $\Delta = 26^{\circ}36'41.9" \text{ LT}$   
 $D = 4^{\circ}46'28.7"$   
 $T = 283.80'$   
 $L = 557.35'$   
 $R = 1200.00'$   
 $SE = 3.55\%$   
 $PI \text{ STA} = 55+70.55$   
 $PI \text{ N} = 1433611.9987$   
 $PI \text{ E} = 2510812.0174$


MATCH LINE STA. 57+50  
 $N 1433622.2534$   
 $E 2511001.5622$   
 SEE SHEET 9

MATCH LINE STA. 62+50  
 $N 1433635.8697$   
 $E 2511501.2939$   
 SEE SHEET 11

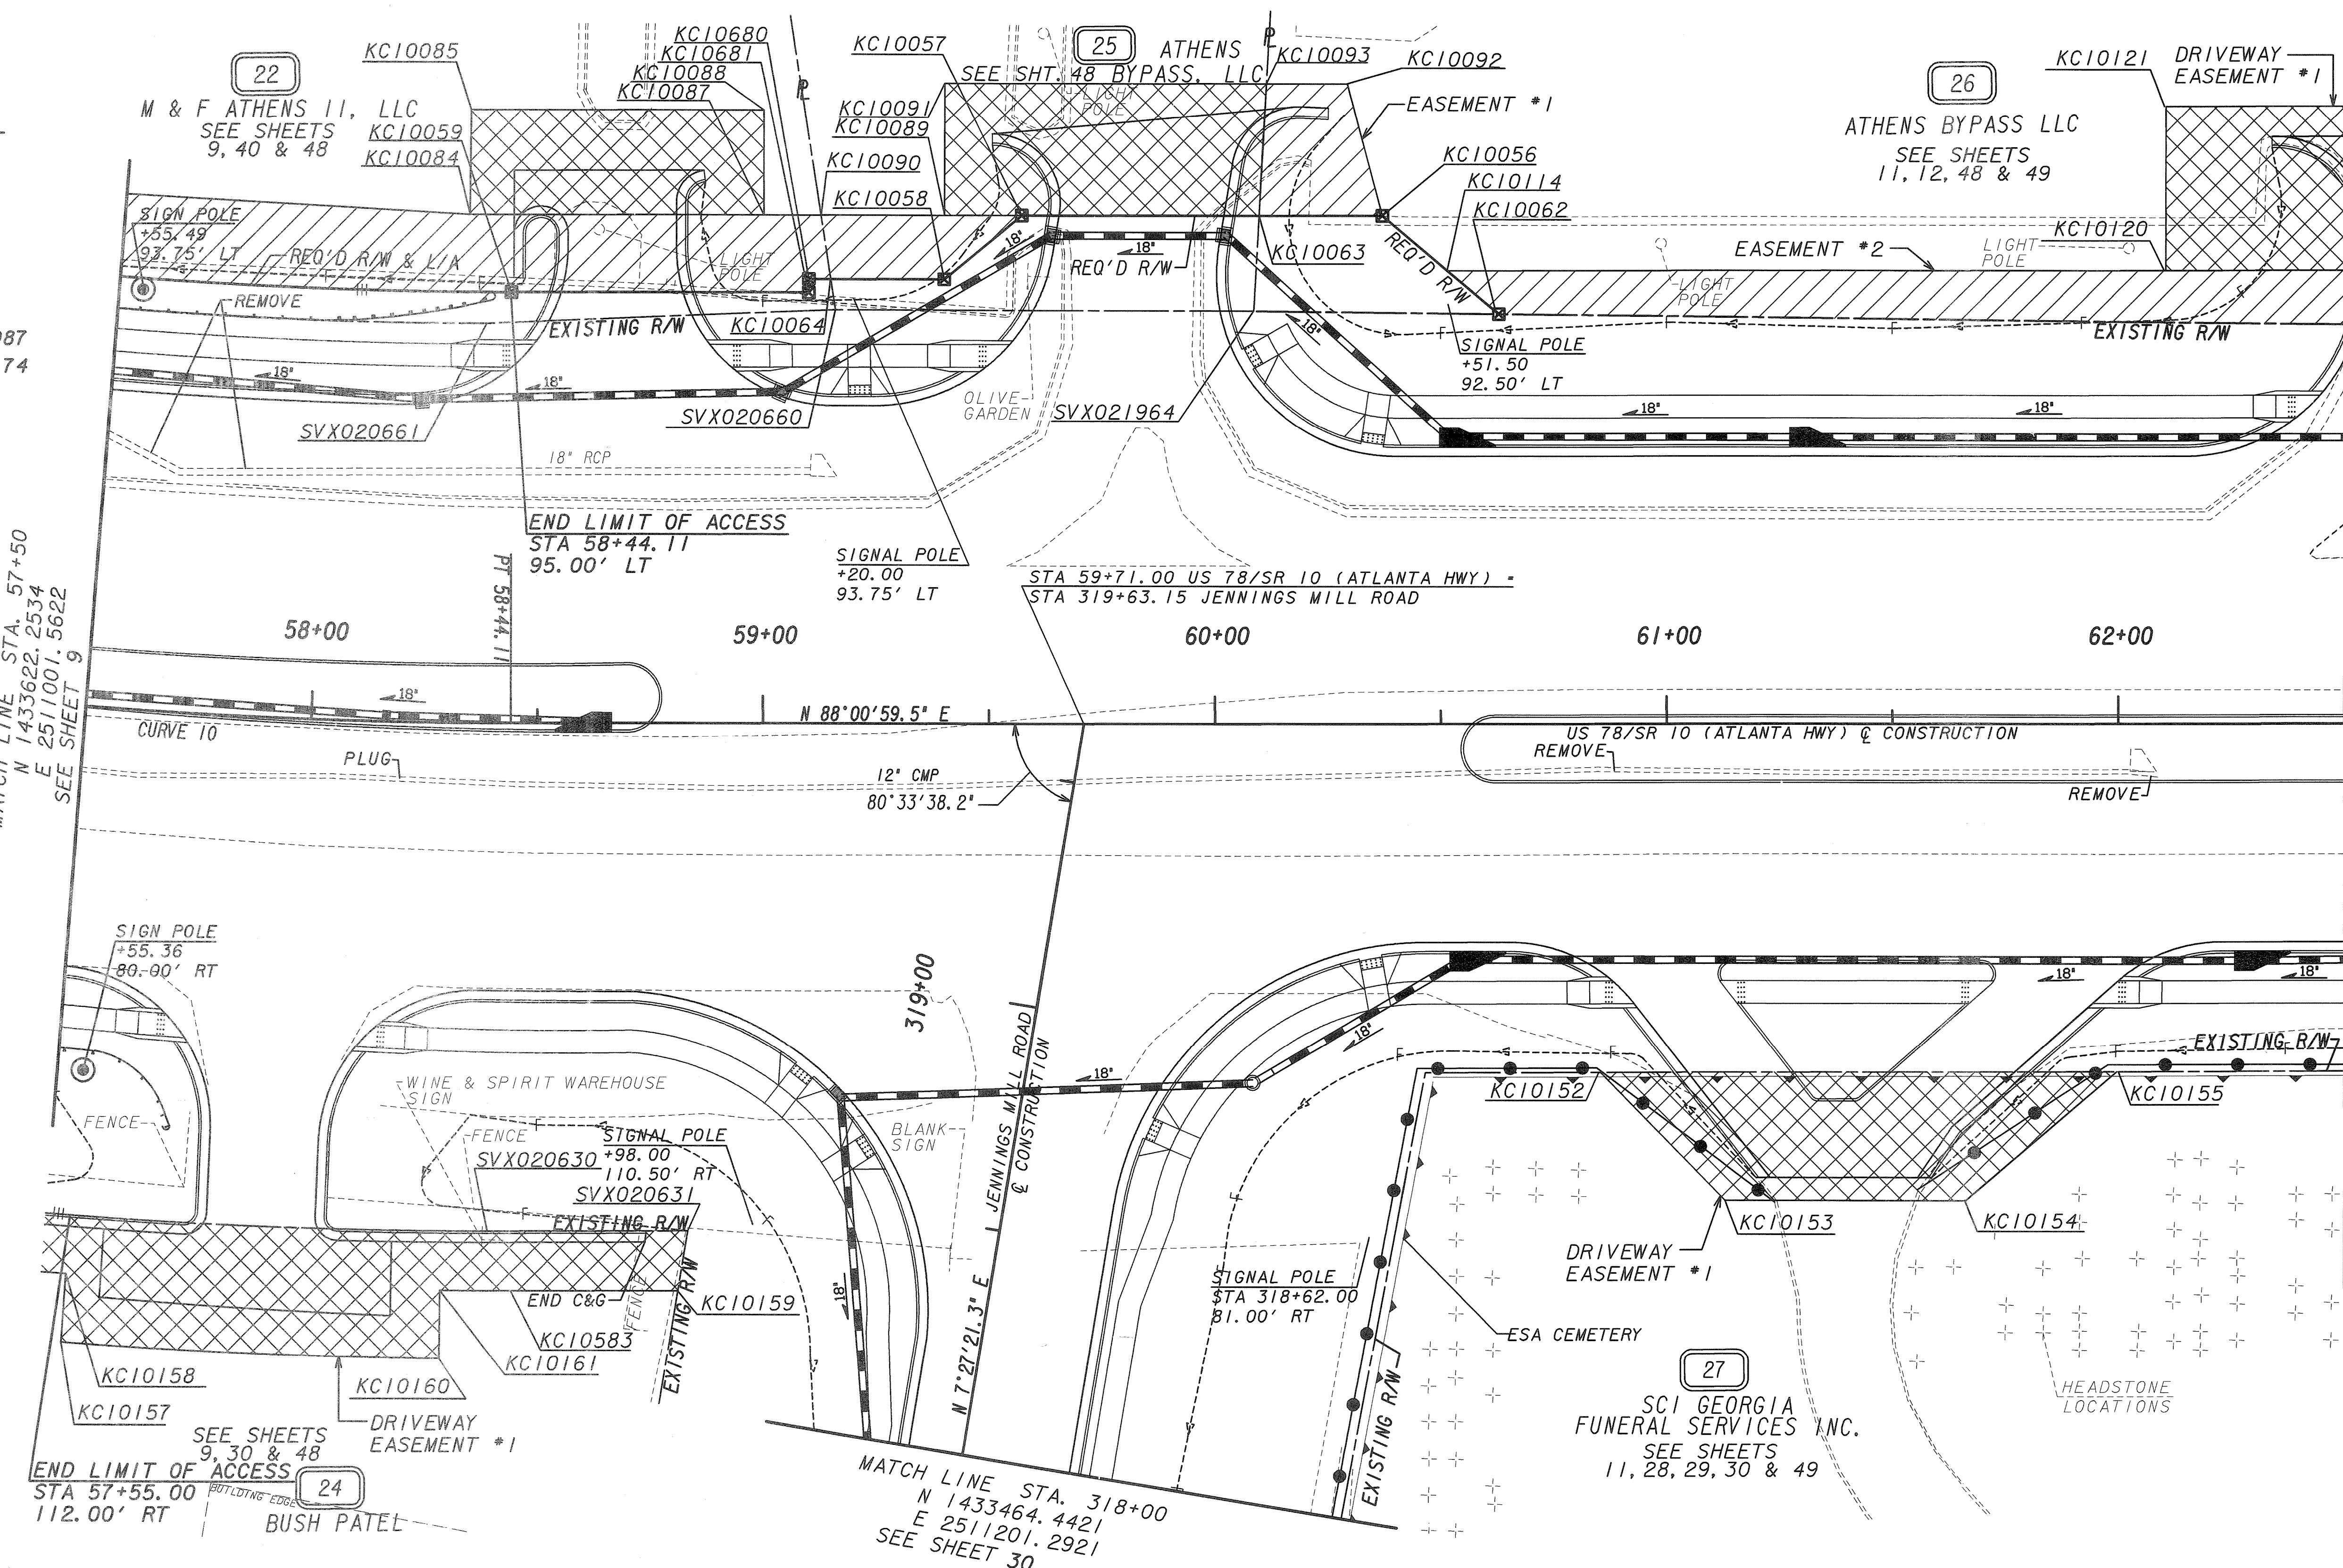

ORANGE BARRIER FENCE  
 FIELD FENCING

BEGIN LIMIT OF ACCESS.....BLA  
 END LIMIT OF ACCESS.....ELA  
 LIMIT OF ACCESS  
 REQ'D R/W & LIMIT OF ACCESS

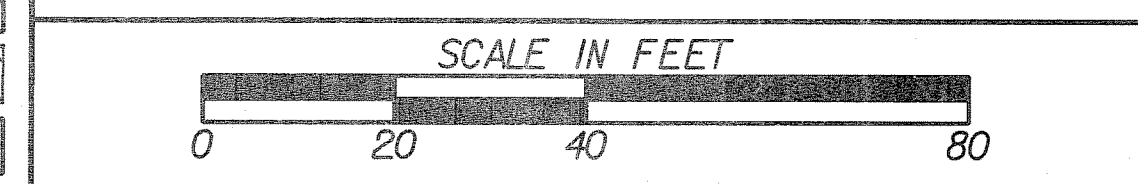

DATE	REVISIONS	DATE	REVISIONS
5-17-11	SEE REVISION SUMMARY SHEET		

DATE	REVISIONS

STATE OF GEORGIA  
 DEPARTMENT OF TRANSPORTATION  
**RIGHT OF WAY MAP**  
 PROJECT NO: NH000-0003-03-(053)  
 COUNTY: CLARKE  
 LAND LOT NO: N/A  
 LAND DISTRICT: 1  
 GMD: 241  
 DATE: 6-9-09 SH 10 OF 52