


MATCH LINE STA. 131+75
N 1432654.6471
E 2509113.7433
SEE SHEET 13

MATCH LINE STA. 137+50
N 1433125.5483
E 2509441.9950
SEE SHEET 15

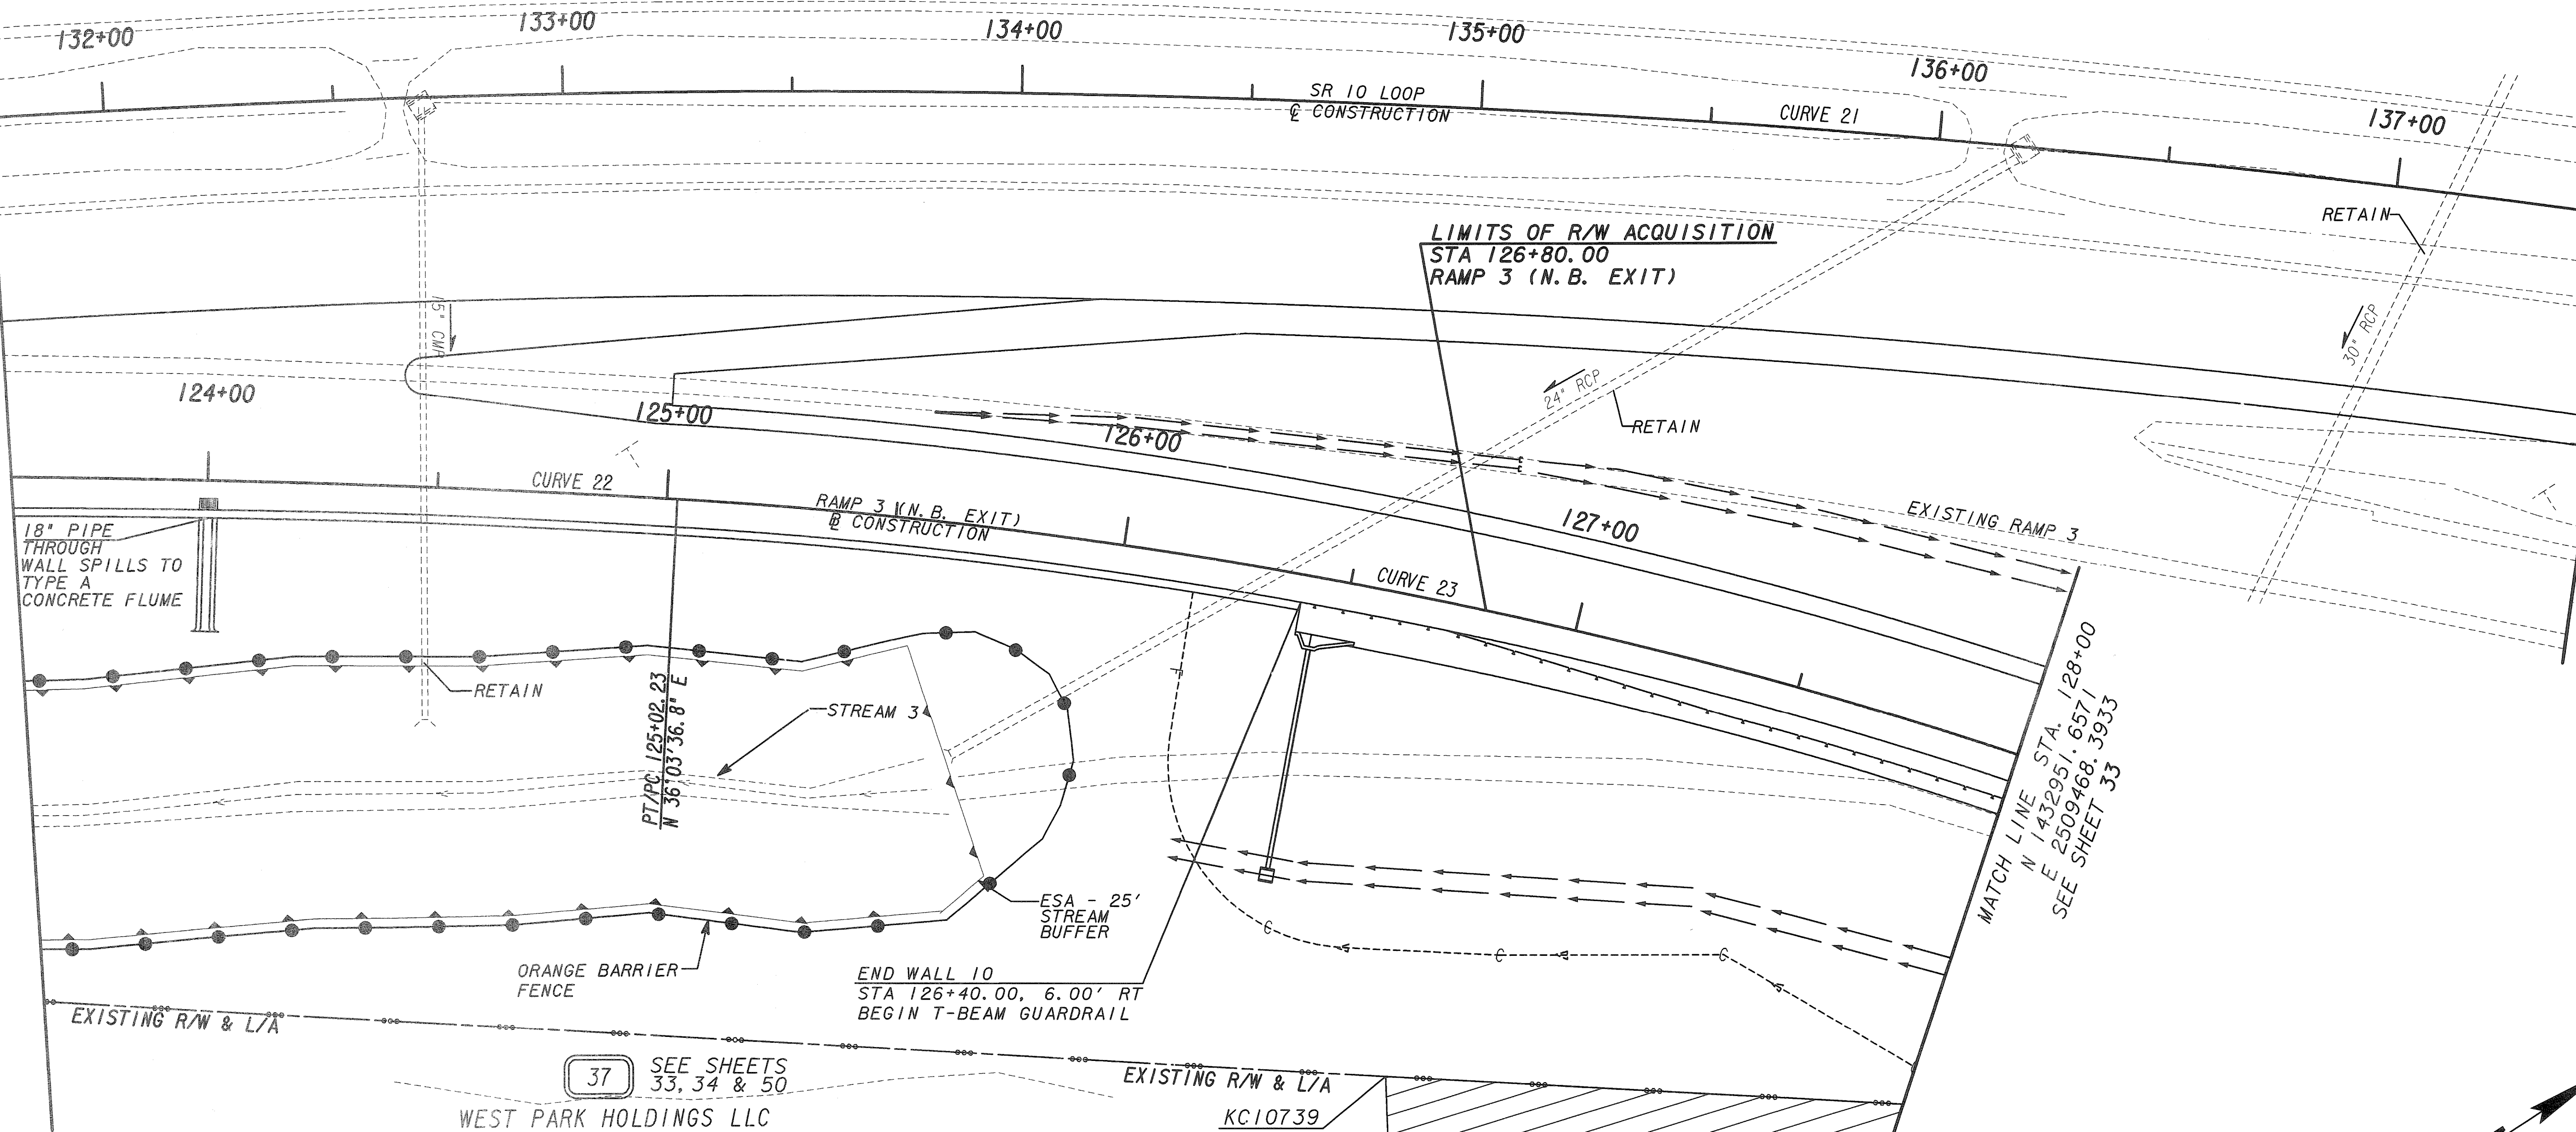

18" PIPE THROUGH WALL SPILLS TO TYPE A CONCRETE FLUME

LIMITS OF R/W ACQUISITION
STA 126+80.00
RAMP 3 (N.B. EXIT)

RAMP 3 (N.B. EXIT) @ CONSTRUCTION

SR 10 LOOP @ CONSTRUCTION

EXISTING RAMP 3

STREAM 3

ORANGE BARRIER FENCE

END WALL 10
STA 126+40.00, 6.00' RT
BEGIN T-BEAM GUARDRAIL


37 SEE SHEETS 33, 34 & 50
WEST PARK HOLDINGS LLC

CURVE *21
Δ = 49°41'24.2" RT
D = 2°01'02.8"
T = 1314.97'
L = 2463.00'
R = 2840.00'
SE = MATCH EXISTING
PI STA = 133+50.23
PI N = 1432882.9894
PI E = 2508911.1619

CURVE *22
Δ = 12°11'45.8" RT
D = 2°01'30.6"
T = 302.26'
L = 602.23'
R = 2829.20'
SE = 4.89%
PI STA = 122+02.26
PI N = 1432491.9386
PI E = 2509086.0629

CURVE *23
Δ = 43°48'36.0" RT
D = 4°59'58.7"
T = 460.81'
L = 876.26'
R = 1146.00'
SE = 6.30%
PI STA = 129+63.03
PI N = 1433108.7963
PI E = 2509535.2276

PROPERTY AND EXISTING R/W LINE
REQUIRED R/W LINE
CONSTRUCTION LIMITS
EASEMENT FOR CONSTR & MAINTENANCE OF SLOPES
EASEMENT FOR CONSTR OF SLOPES
EASEMENT FOR CONSTR OF DRIVES

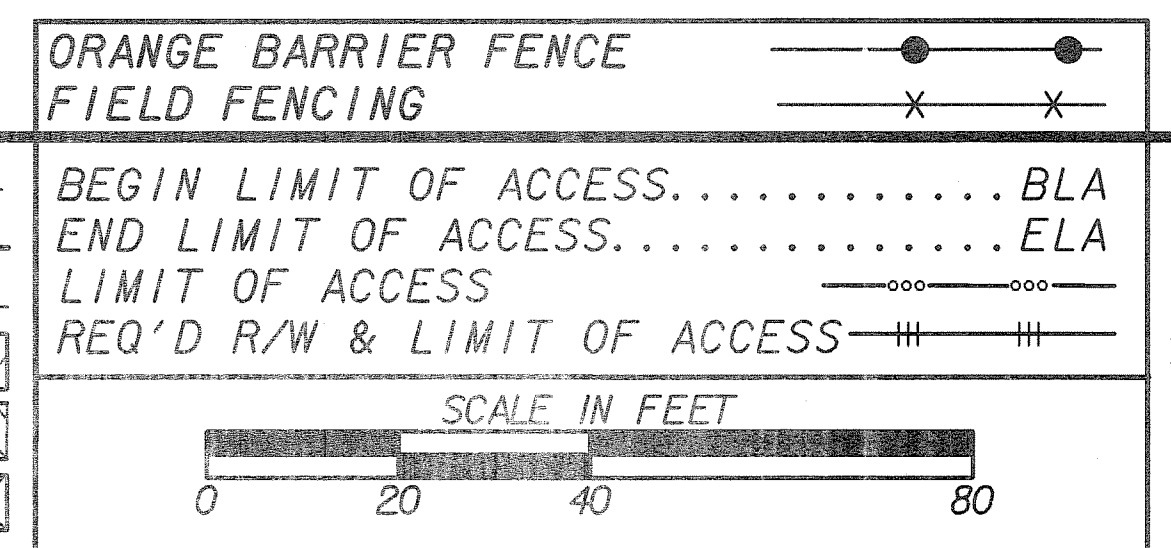

DATE	REVISIONS	DATE	REVISIONS
5-17-11	SEE REVISION SUMMARY SHEET		

DATE	REVISIONS

STATE OF GEORGIA
DEPARTMENT OF TRANSPORTATION
RIGHT OF WAY MAP
PROJECT NO: NH000-0003-03-(053)
COUNTY: CLARKE
LAND LOT NO: N/A
LAND DISTRICT: 1
GMD: 241
DATE: 6-9-09 SH 14 OF 52