


**CURVE \*19**  
 $\Delta = 44^{\circ}37'55.9" \text{ LT}$   
 $D = 11^{\circ}27'33.0"$   
 $T = 205.23'$   
 $L = 389.49'$   
 $R = 500.00'$   
 $SE = 2.85\%$   
 $PI \text{ STA} = 202+72.01$   
 $PI \text{ N} = 1433496.0600$   
 $PI \text{ E} = 2509442.7600$

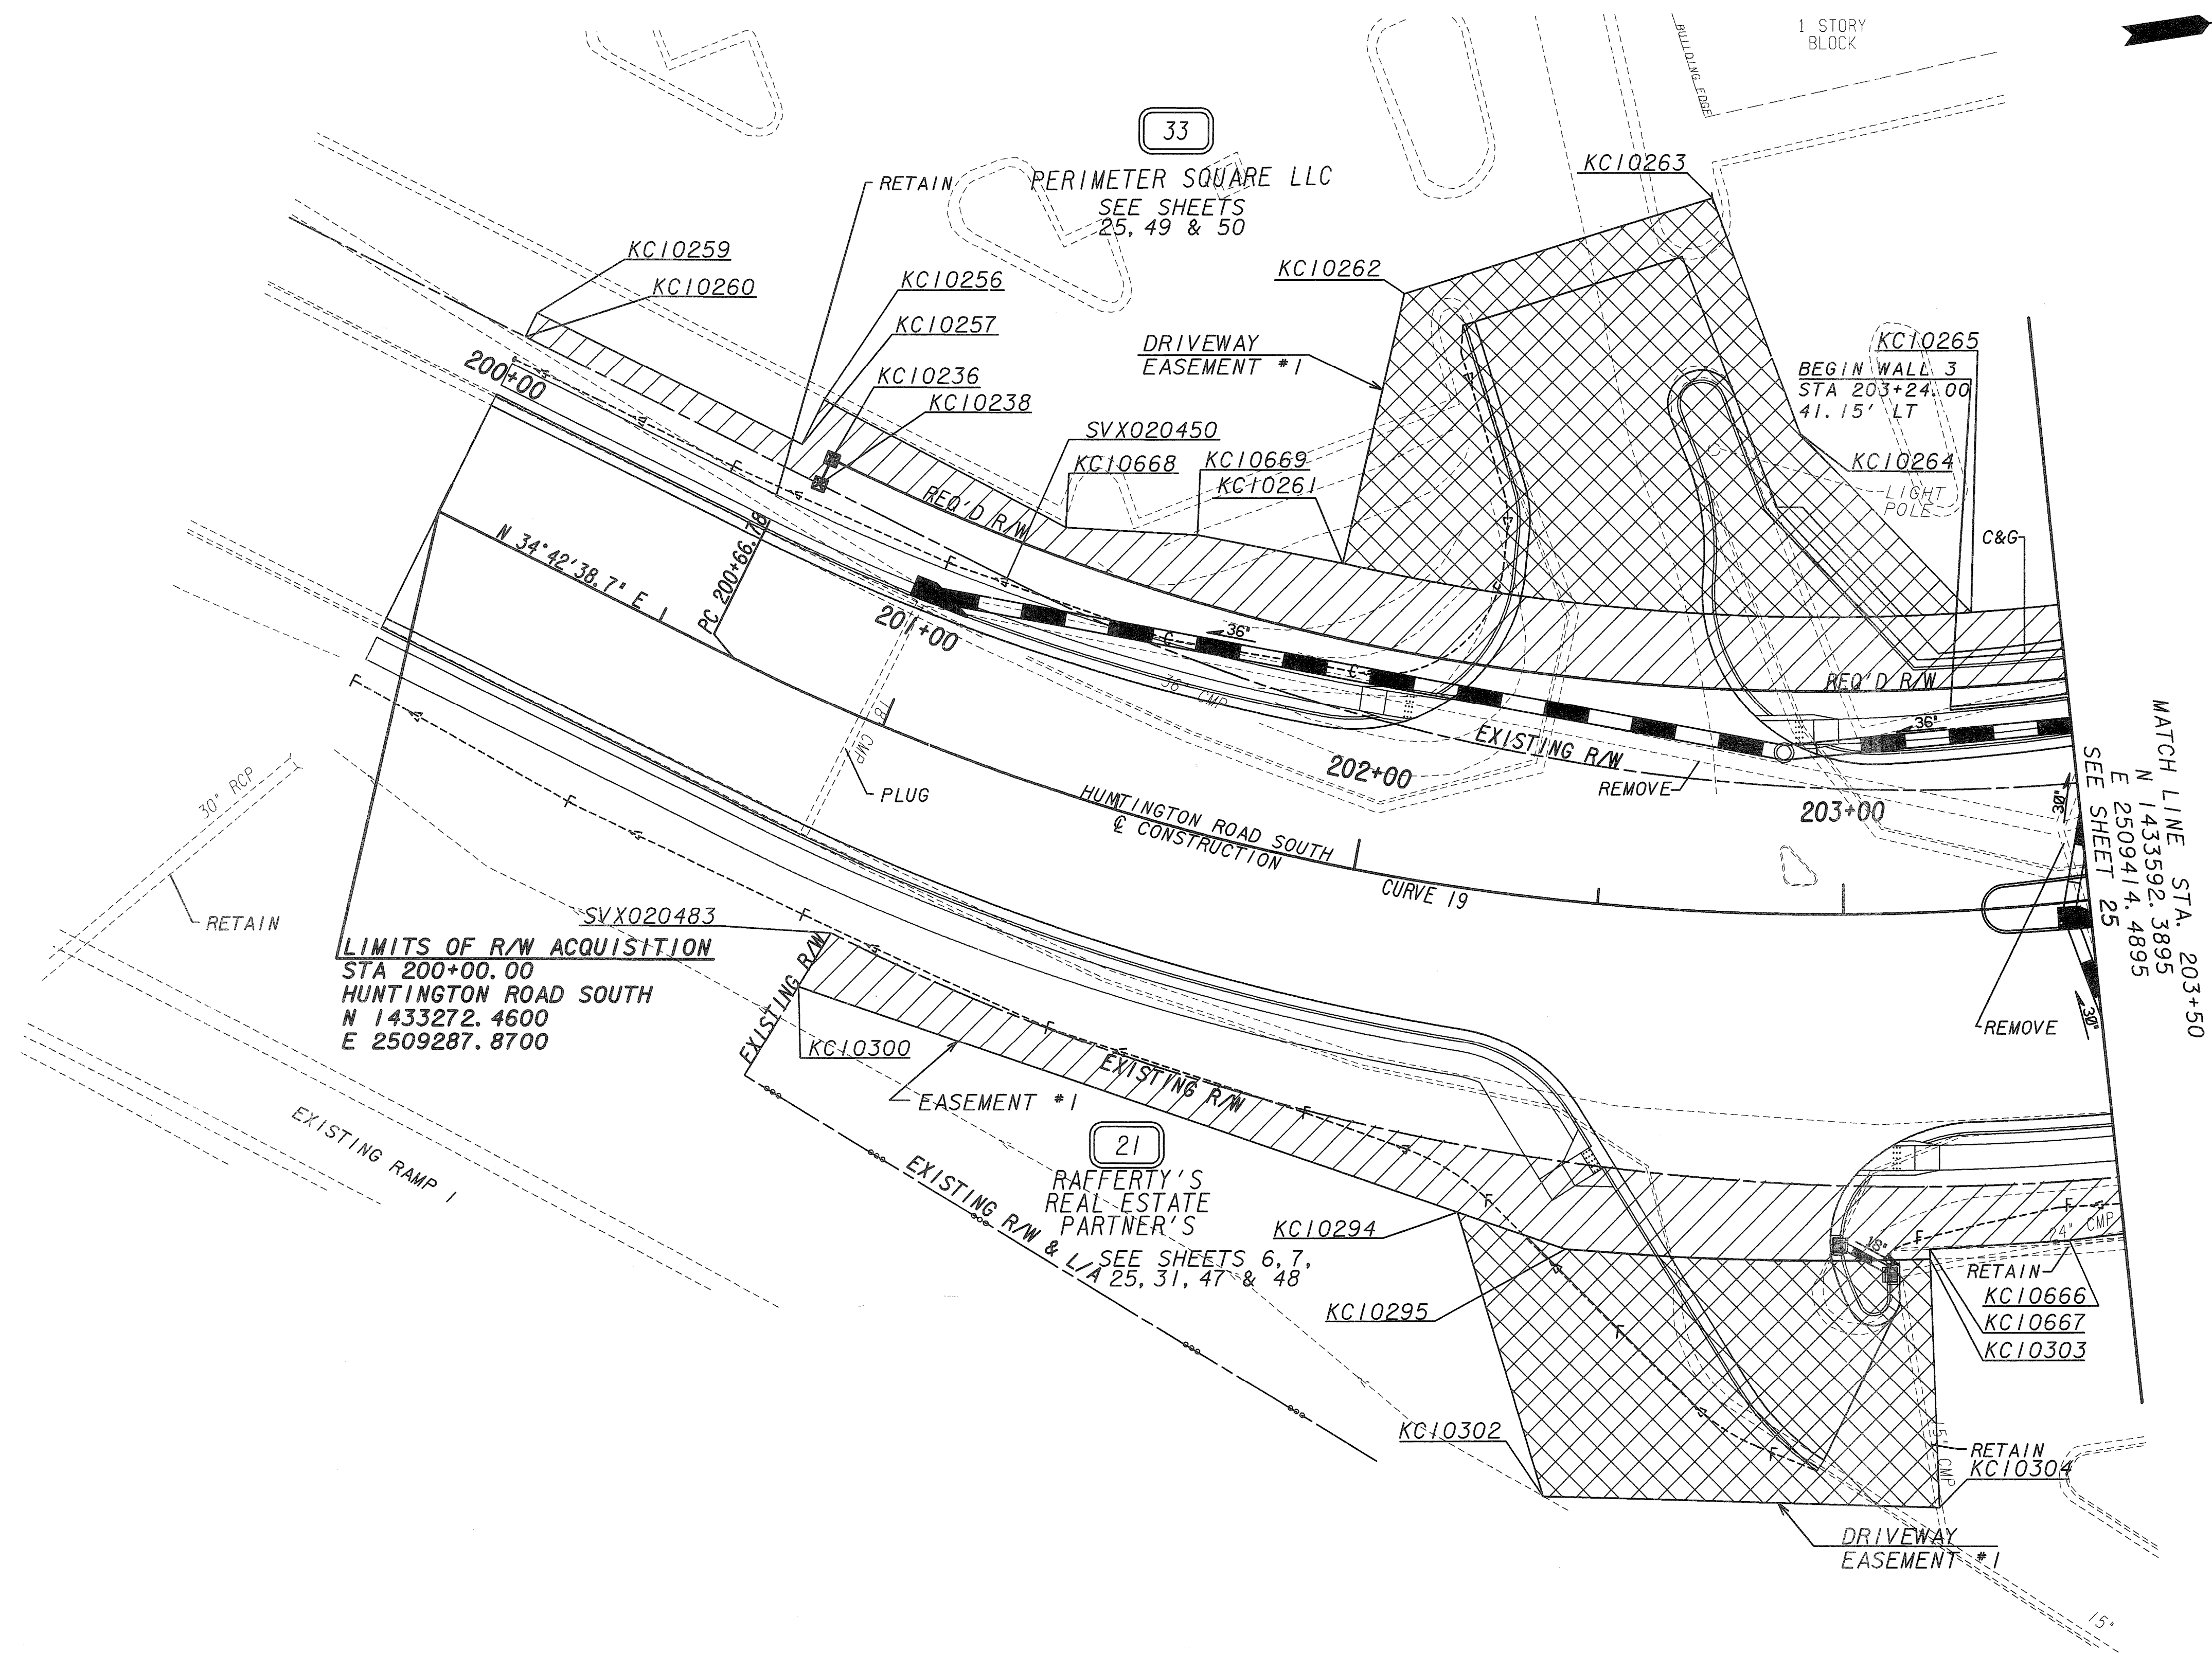

**LIMITS OF R/W ACQUISITION**  
 $STA \ 200+00.00$   
**HUNTINGTON ROAD SOUTH**  
 $N \ 1433272.4600$   
 $E \ 2509287.8700$

**MATCH LINE** STA. 203+50  
 $N \ 1433592.3895$   
 $E \ 2509414.4895$   
 SEE SHEET 25

PROPERTY AND EXISTING R/W LINE	
REQUIRED R/W LINE	
CONSTRUCTION LIMITS	
EASEMENT FOR CONSTR & MAINTENANCE OF SLOPES	
EASEMENT FOR CONSTR OF SLOPES	
EASEMENT FOR CONSTR OF DRIVES	

BEGIN LIMIT OF ACCESS.....BLA	
END LIMIT OF ACCESS.....ELA	
LIMIT OF ACCESS	
REQ'D R/W & LIMIT OF ACCESS	

SCALE IN FEET



DATE	REVISIONS	DATE	REVISIONS
5-17-11	SEE REVISION SUMMARY SHEET		

DATE	REVISIONS

STATE OF GEORGIA  
 DEPARTMENT OF TRANSPORTATION  
**RIGHT OF WAY MAP**  
 PROJECT NO: NH000-0003-03-(053)  
 COUNTY: CLARKE  
 LAND LOT NO: N/A  
 LAND DISTRICT: 1  
 GMD: 241  
 DATE: 6-9-09 SH 24 OF 52